


Drawings before modifications

الطبقة الأولى

شارع عرض ١٠ متر

الواجهة ٢٧

الواجهة الأولى

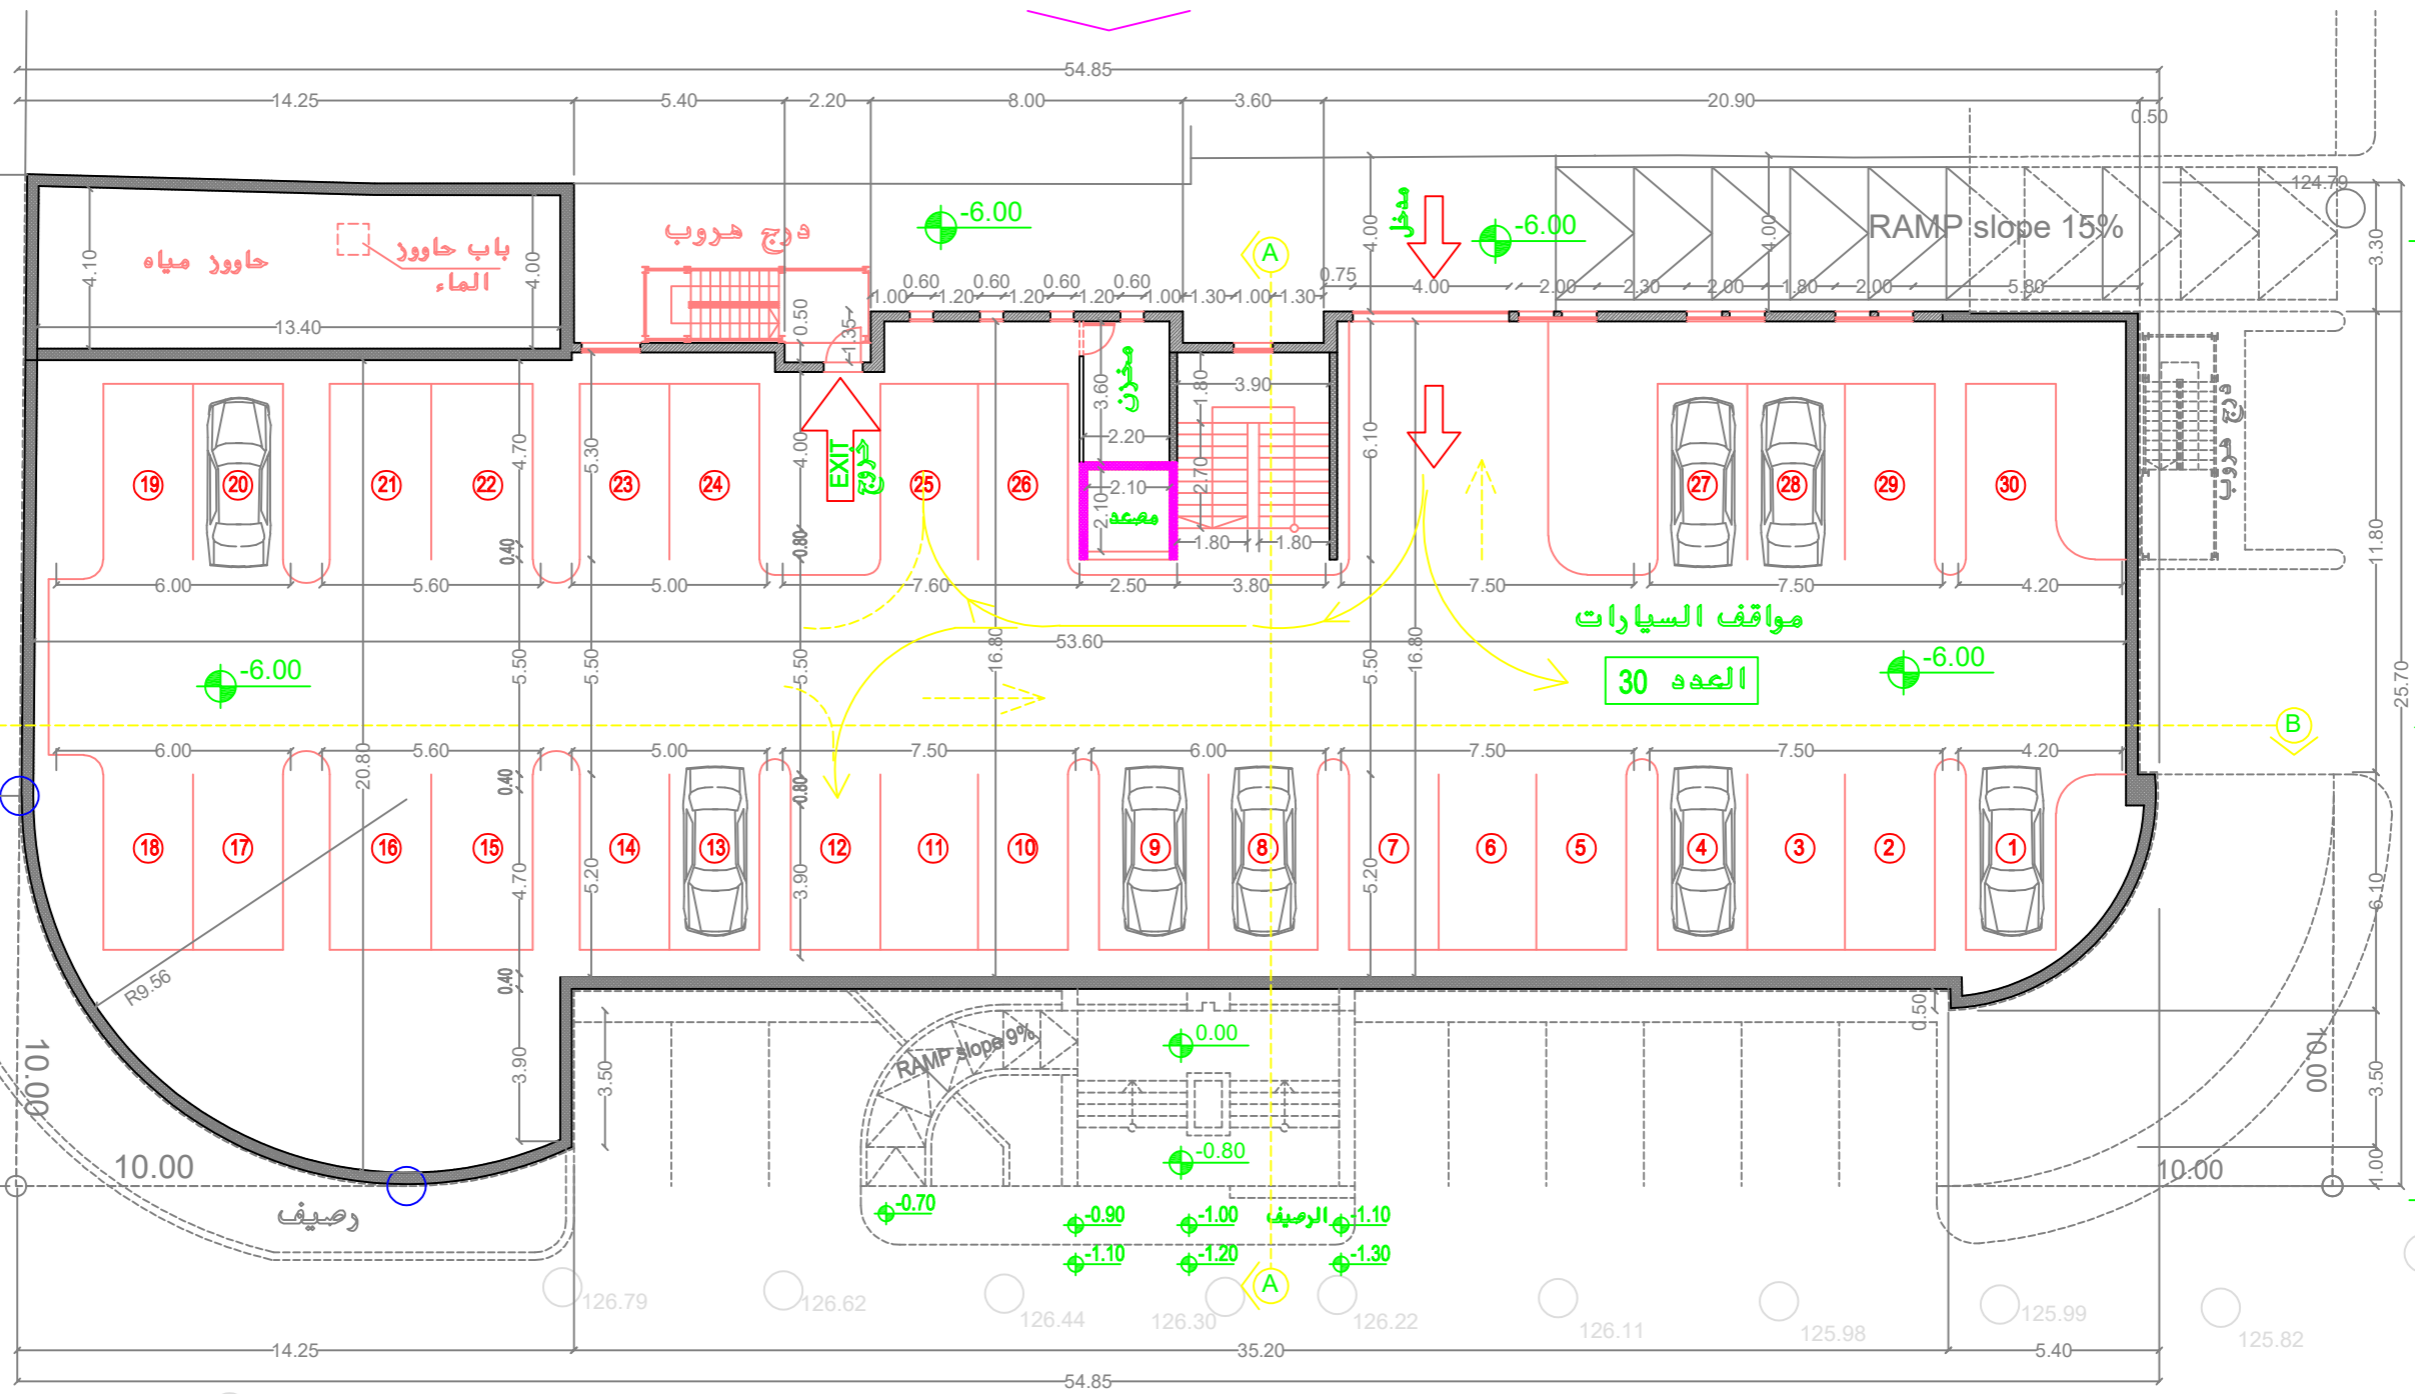

شارع عرض ٣٠ متر

الواجهة ١١

شارع عرض ١٠ متر

الواجهة ٢٧


الواجهة الأولى

شارع عرض ١٠ متر

الواجهة ٢٨

شارع عرض ١٠ متر

الواجهة ٢٨

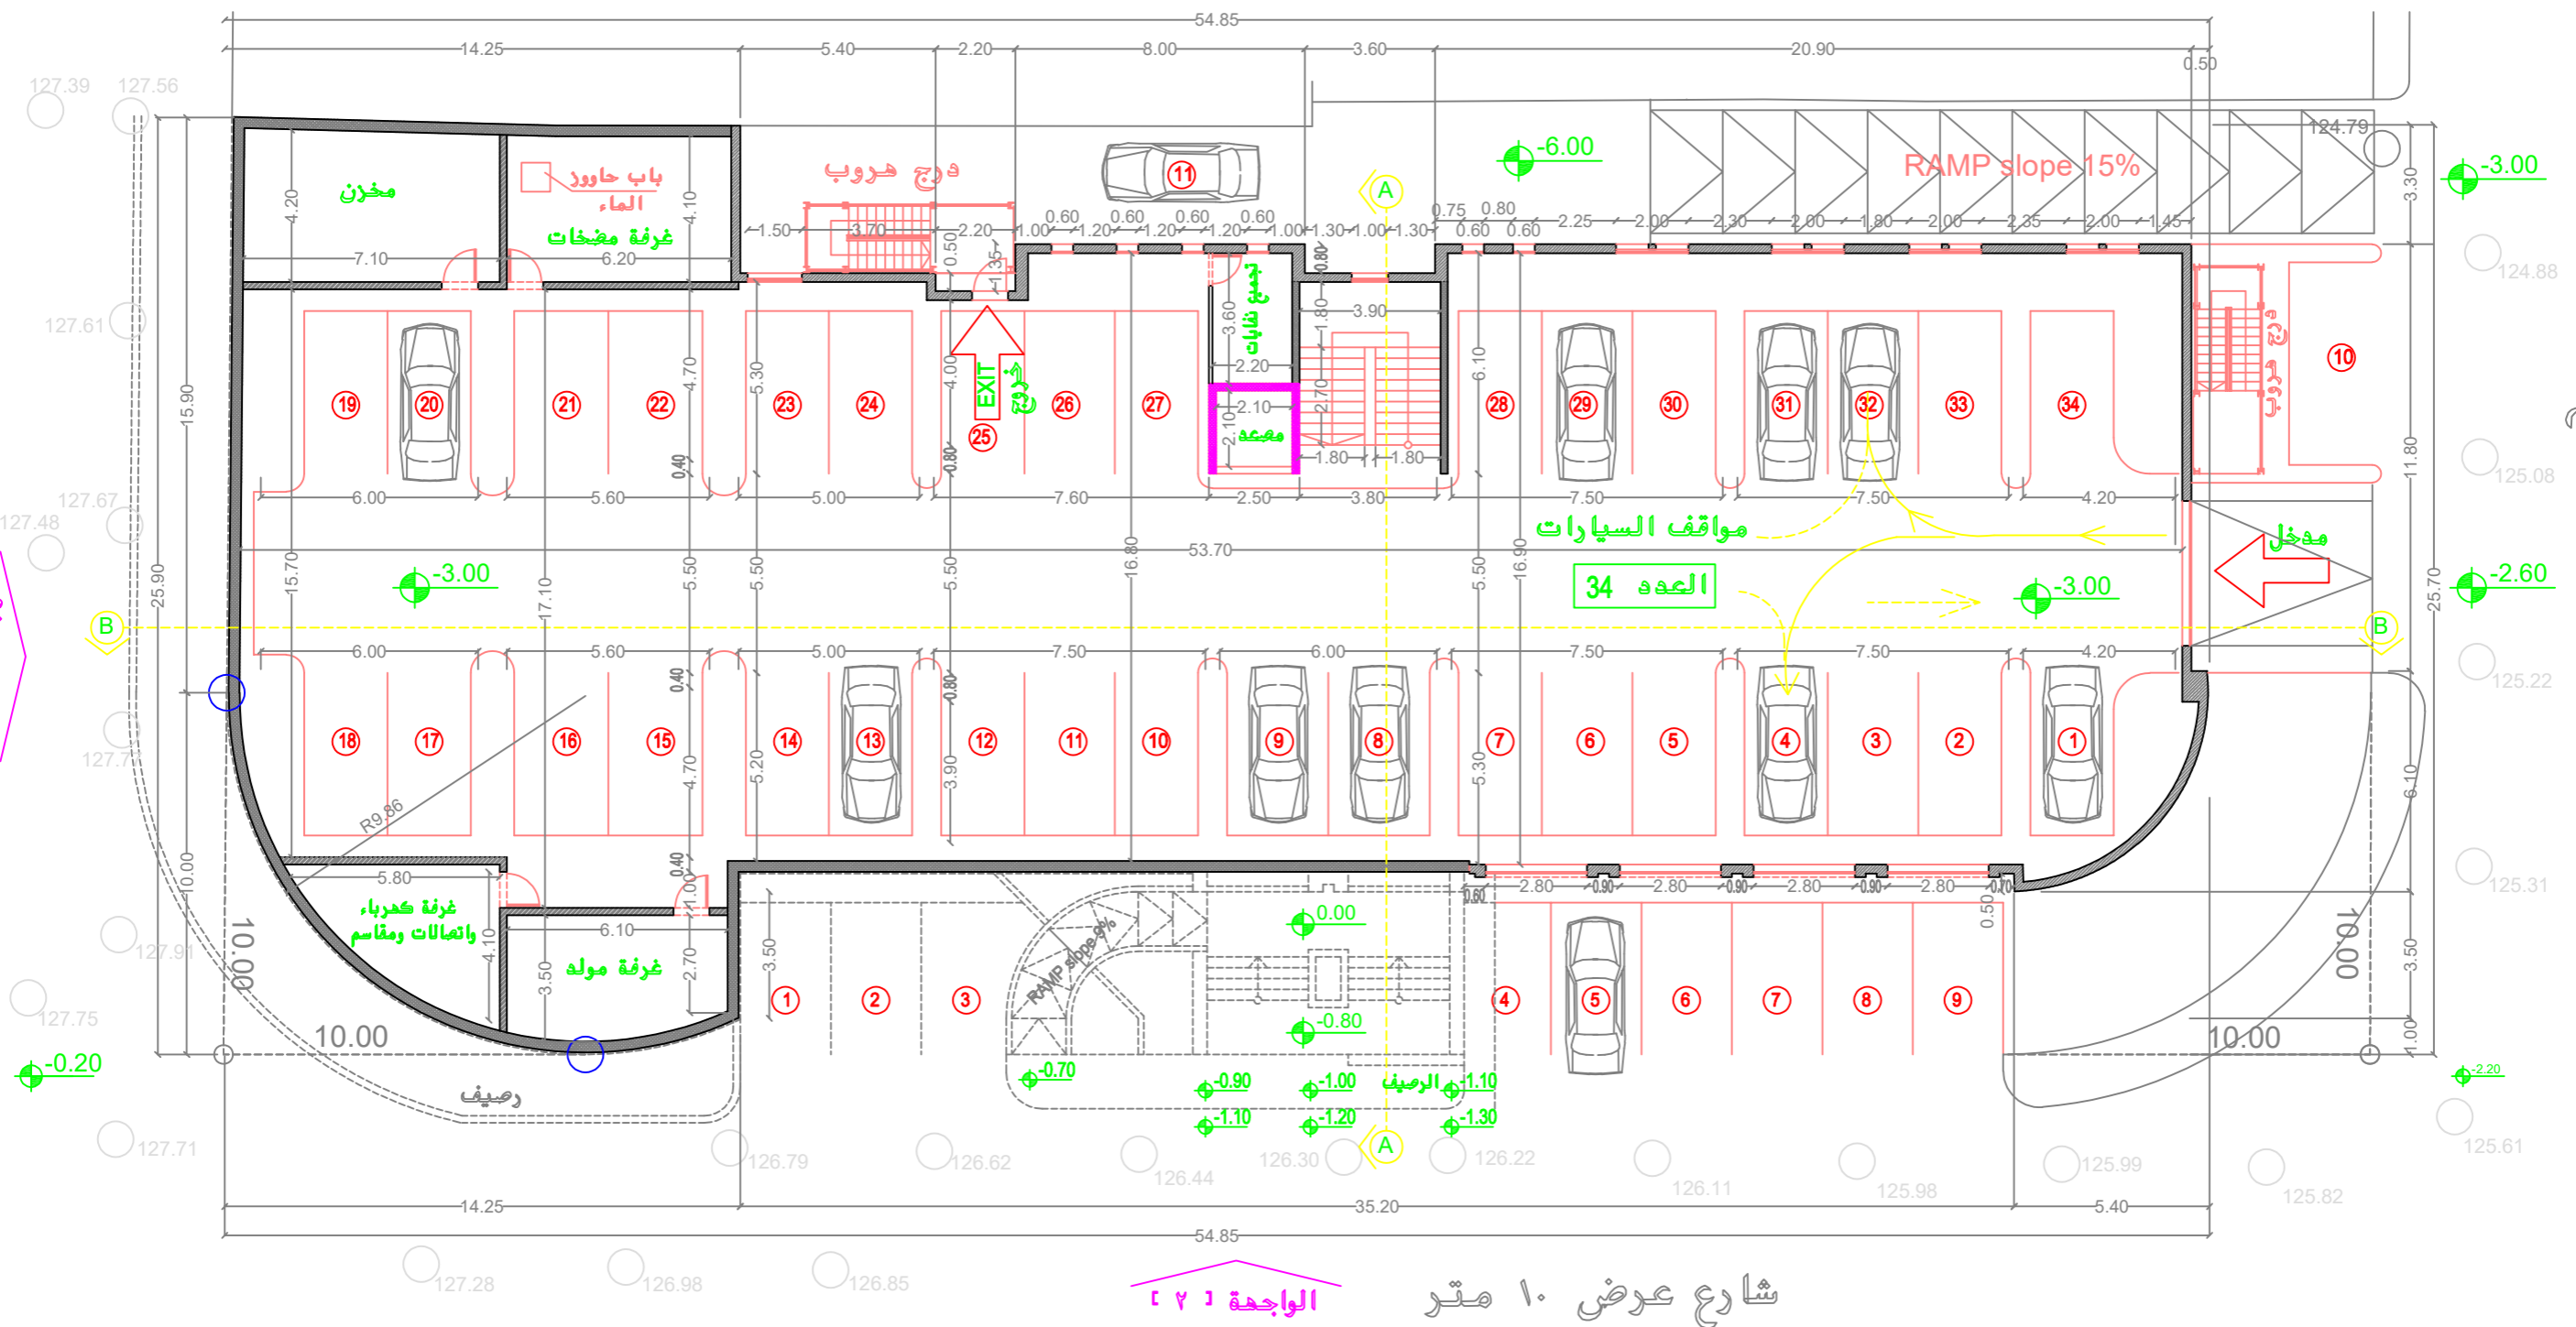

الواجهة ٢٧

شارع عرض ١٠ متر

الطابق الاول

- الغرفة التجارية -

شارع عرض ١٠ متر


الواجهة [٢]

الواجهة [٤]

الواجهة [٢]

الواجهة [١]


الواجهة [٣]

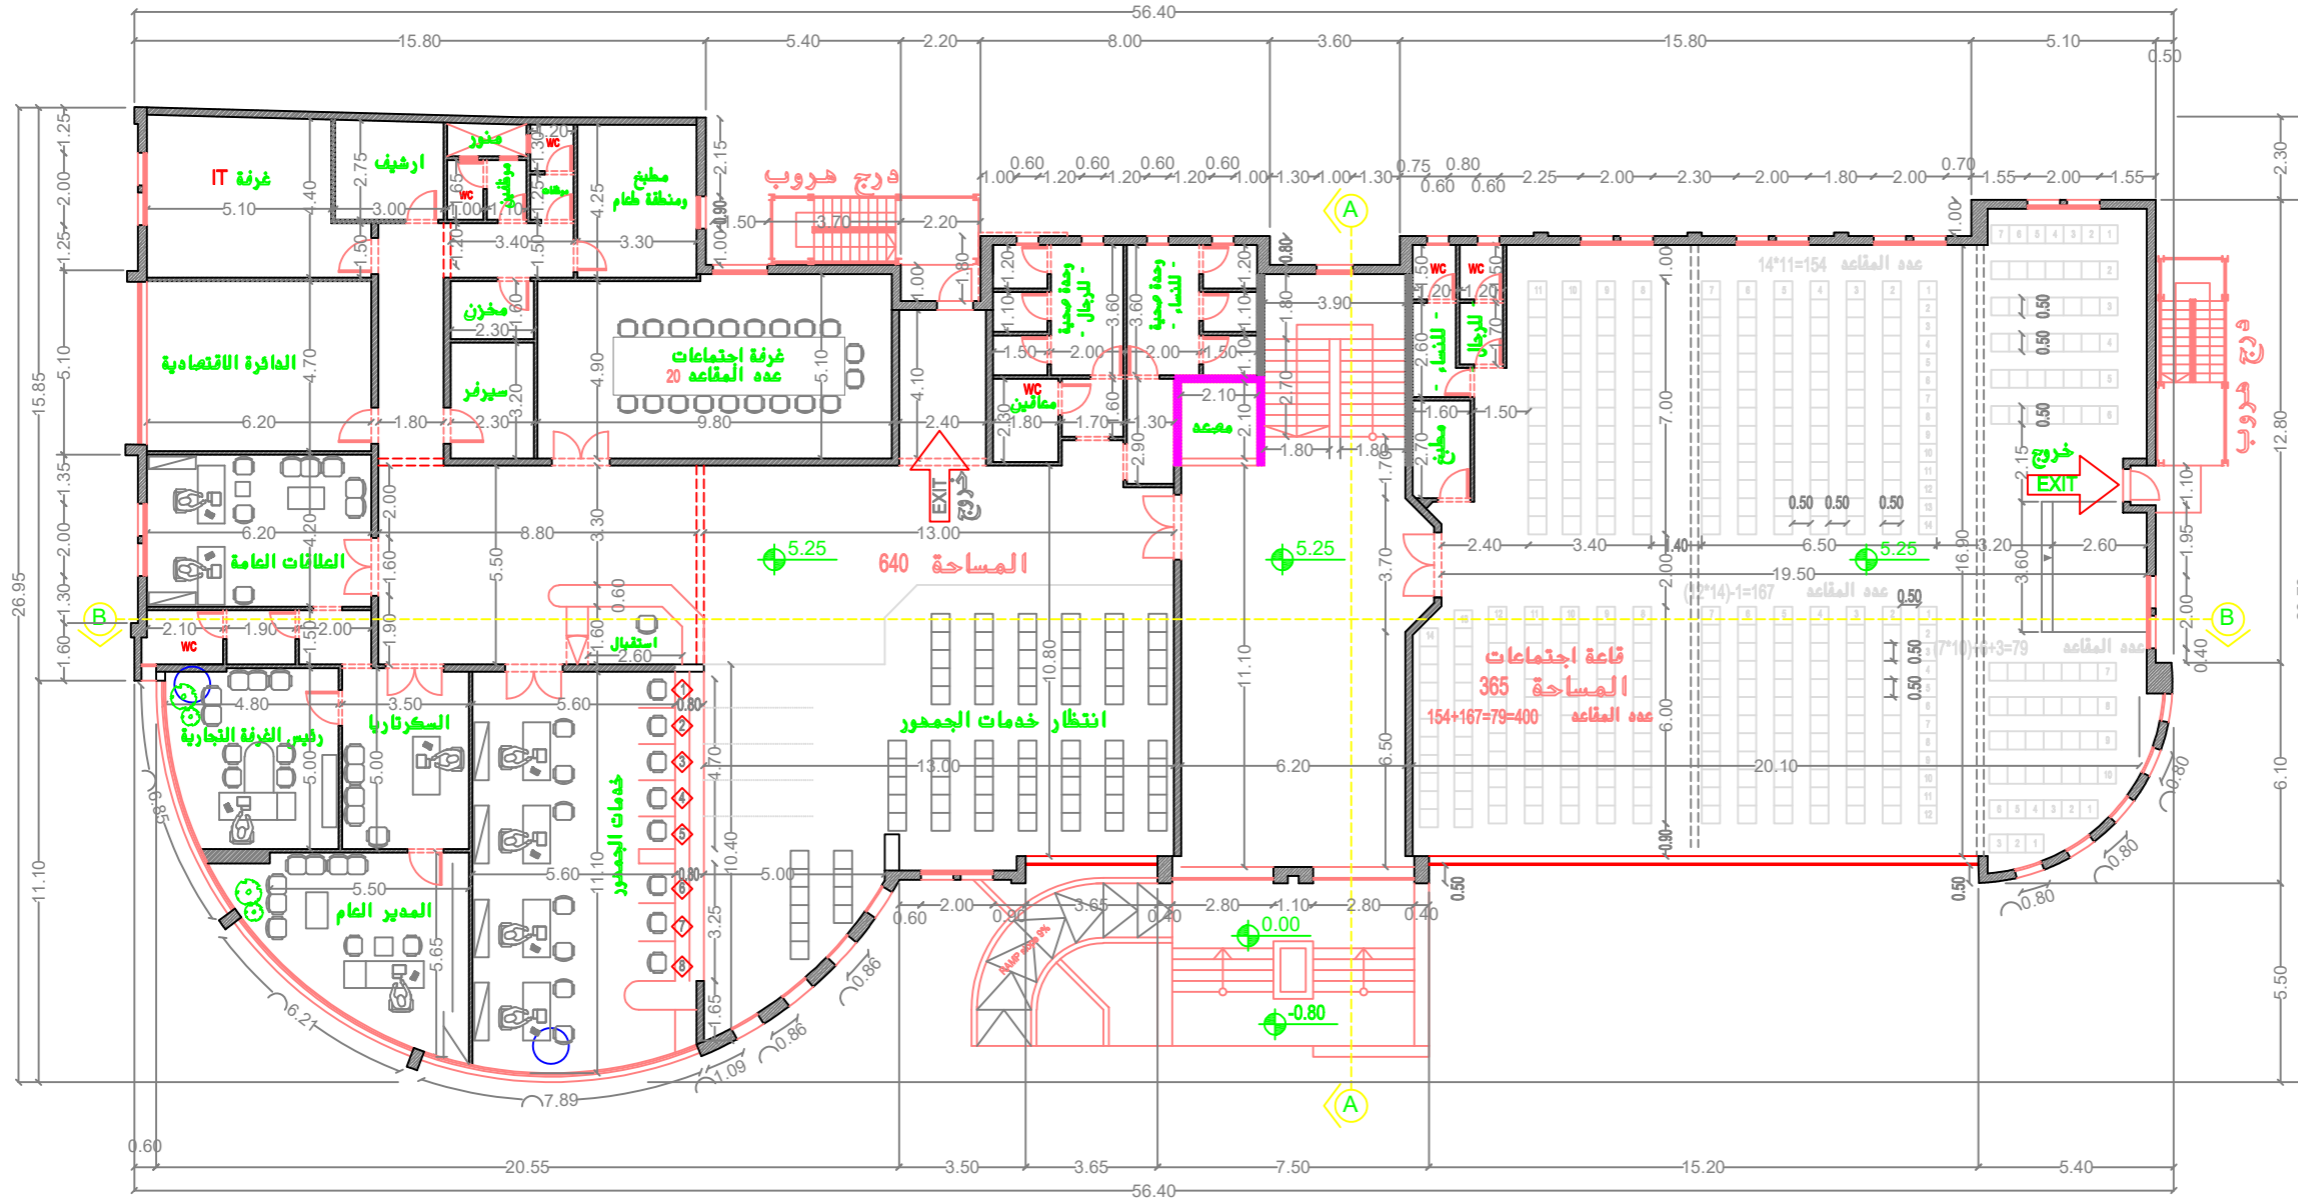

الطابق الثاني والثالث

- مكاتب للايجار والاستثمار -

الواجهة [٤]

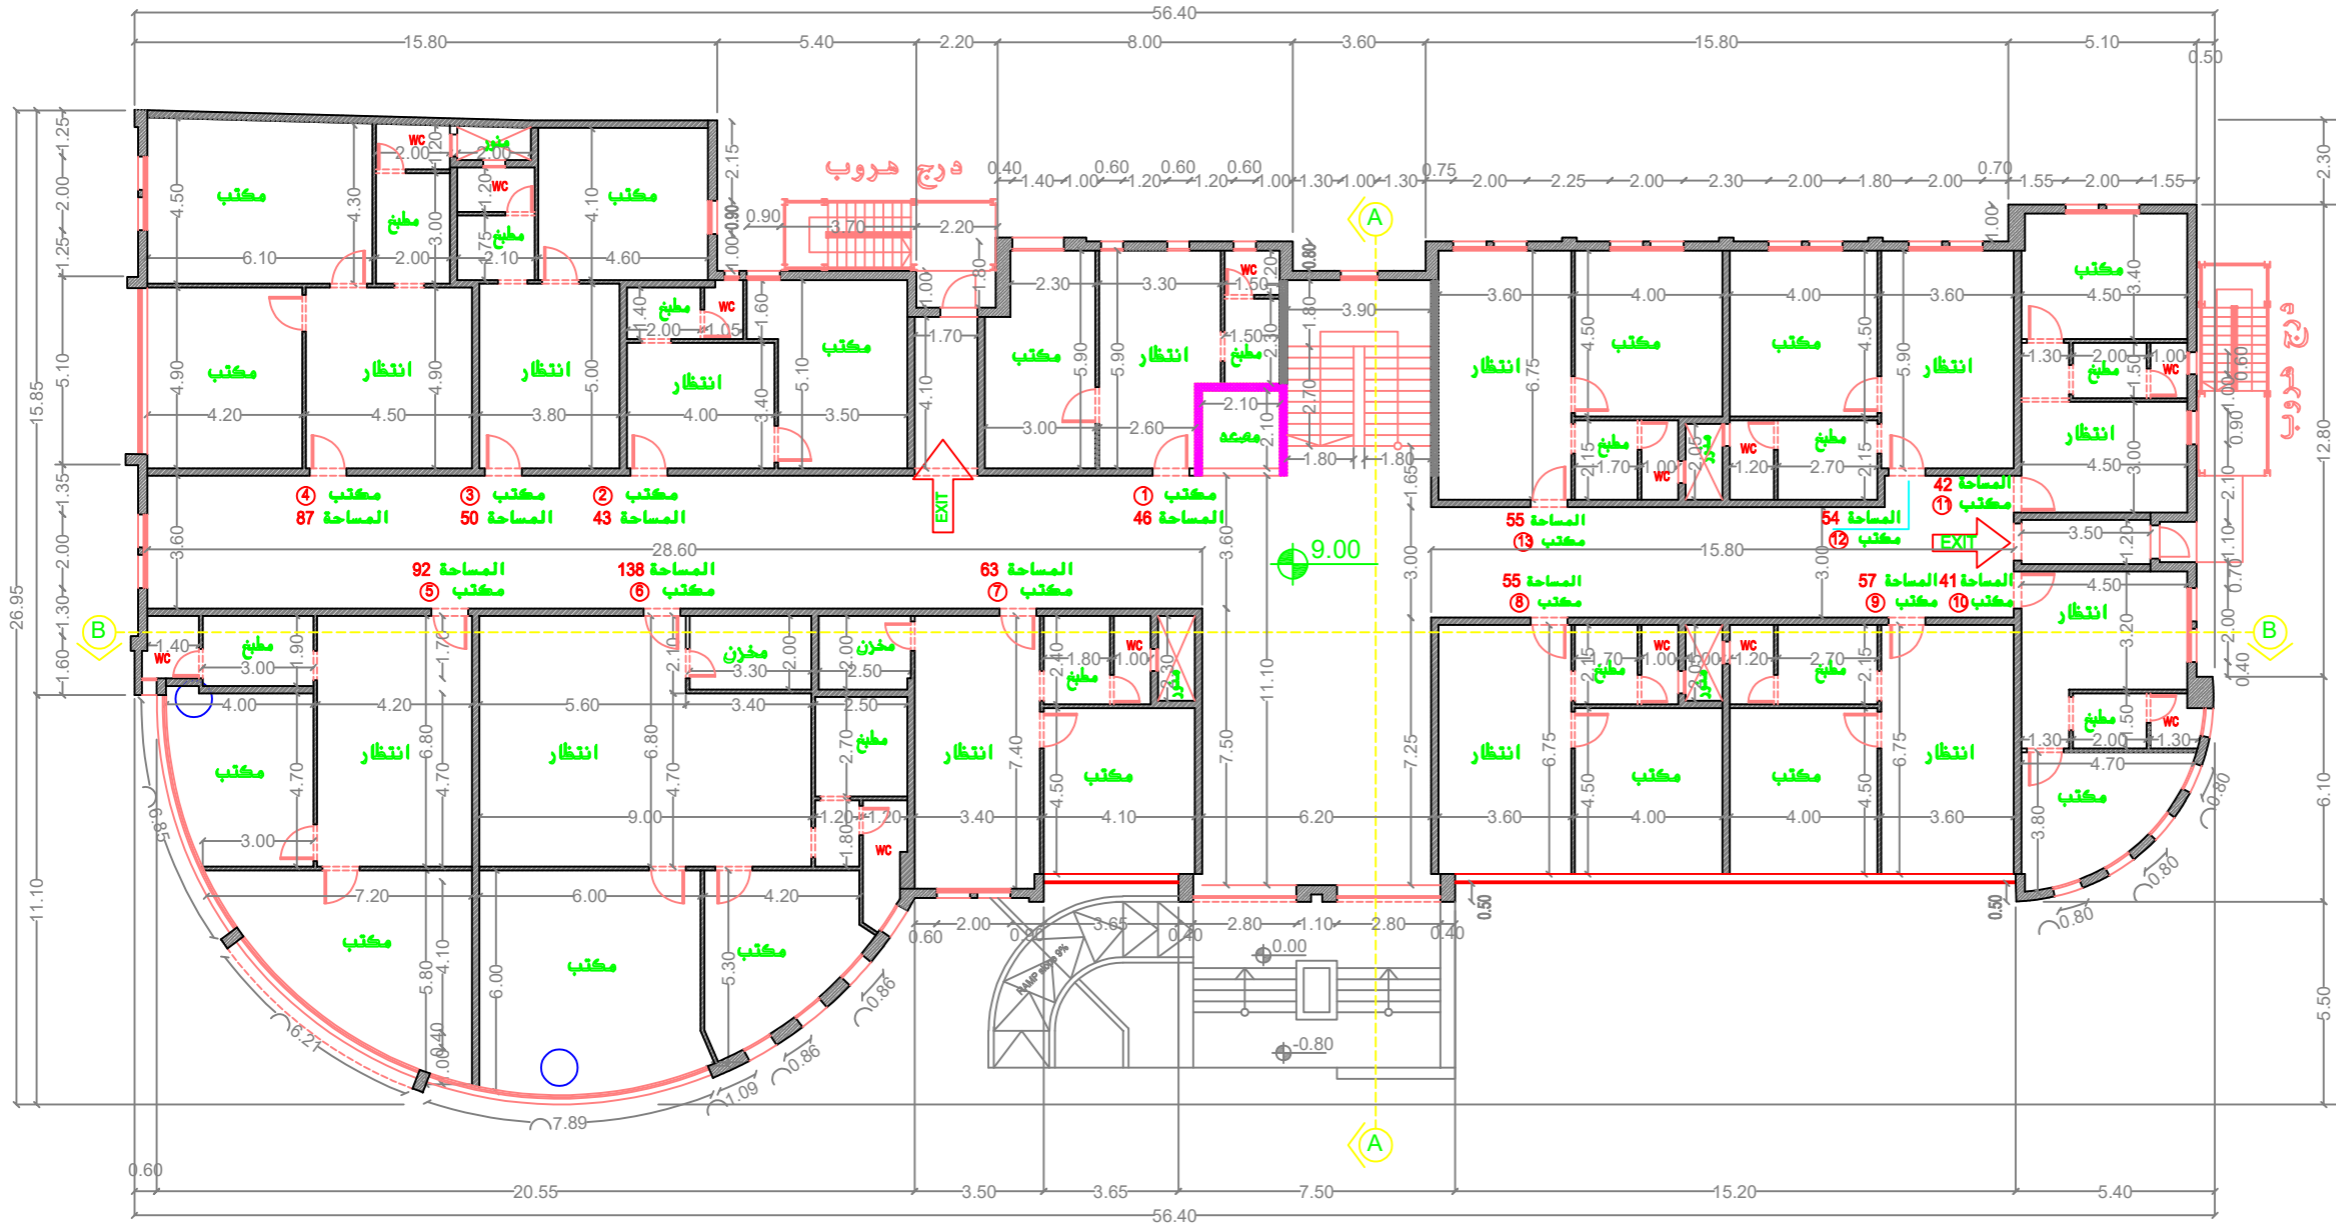

الواجهة [٥]


الواجهة [١]

الواجهة [٢]

الطابق الخامس

- قاعة كبيرة تصلح للمؤتمرات او المناسبات او المعارض
 - ٣ سويت و ٤ غرف فندقية

الواجهة [٤]

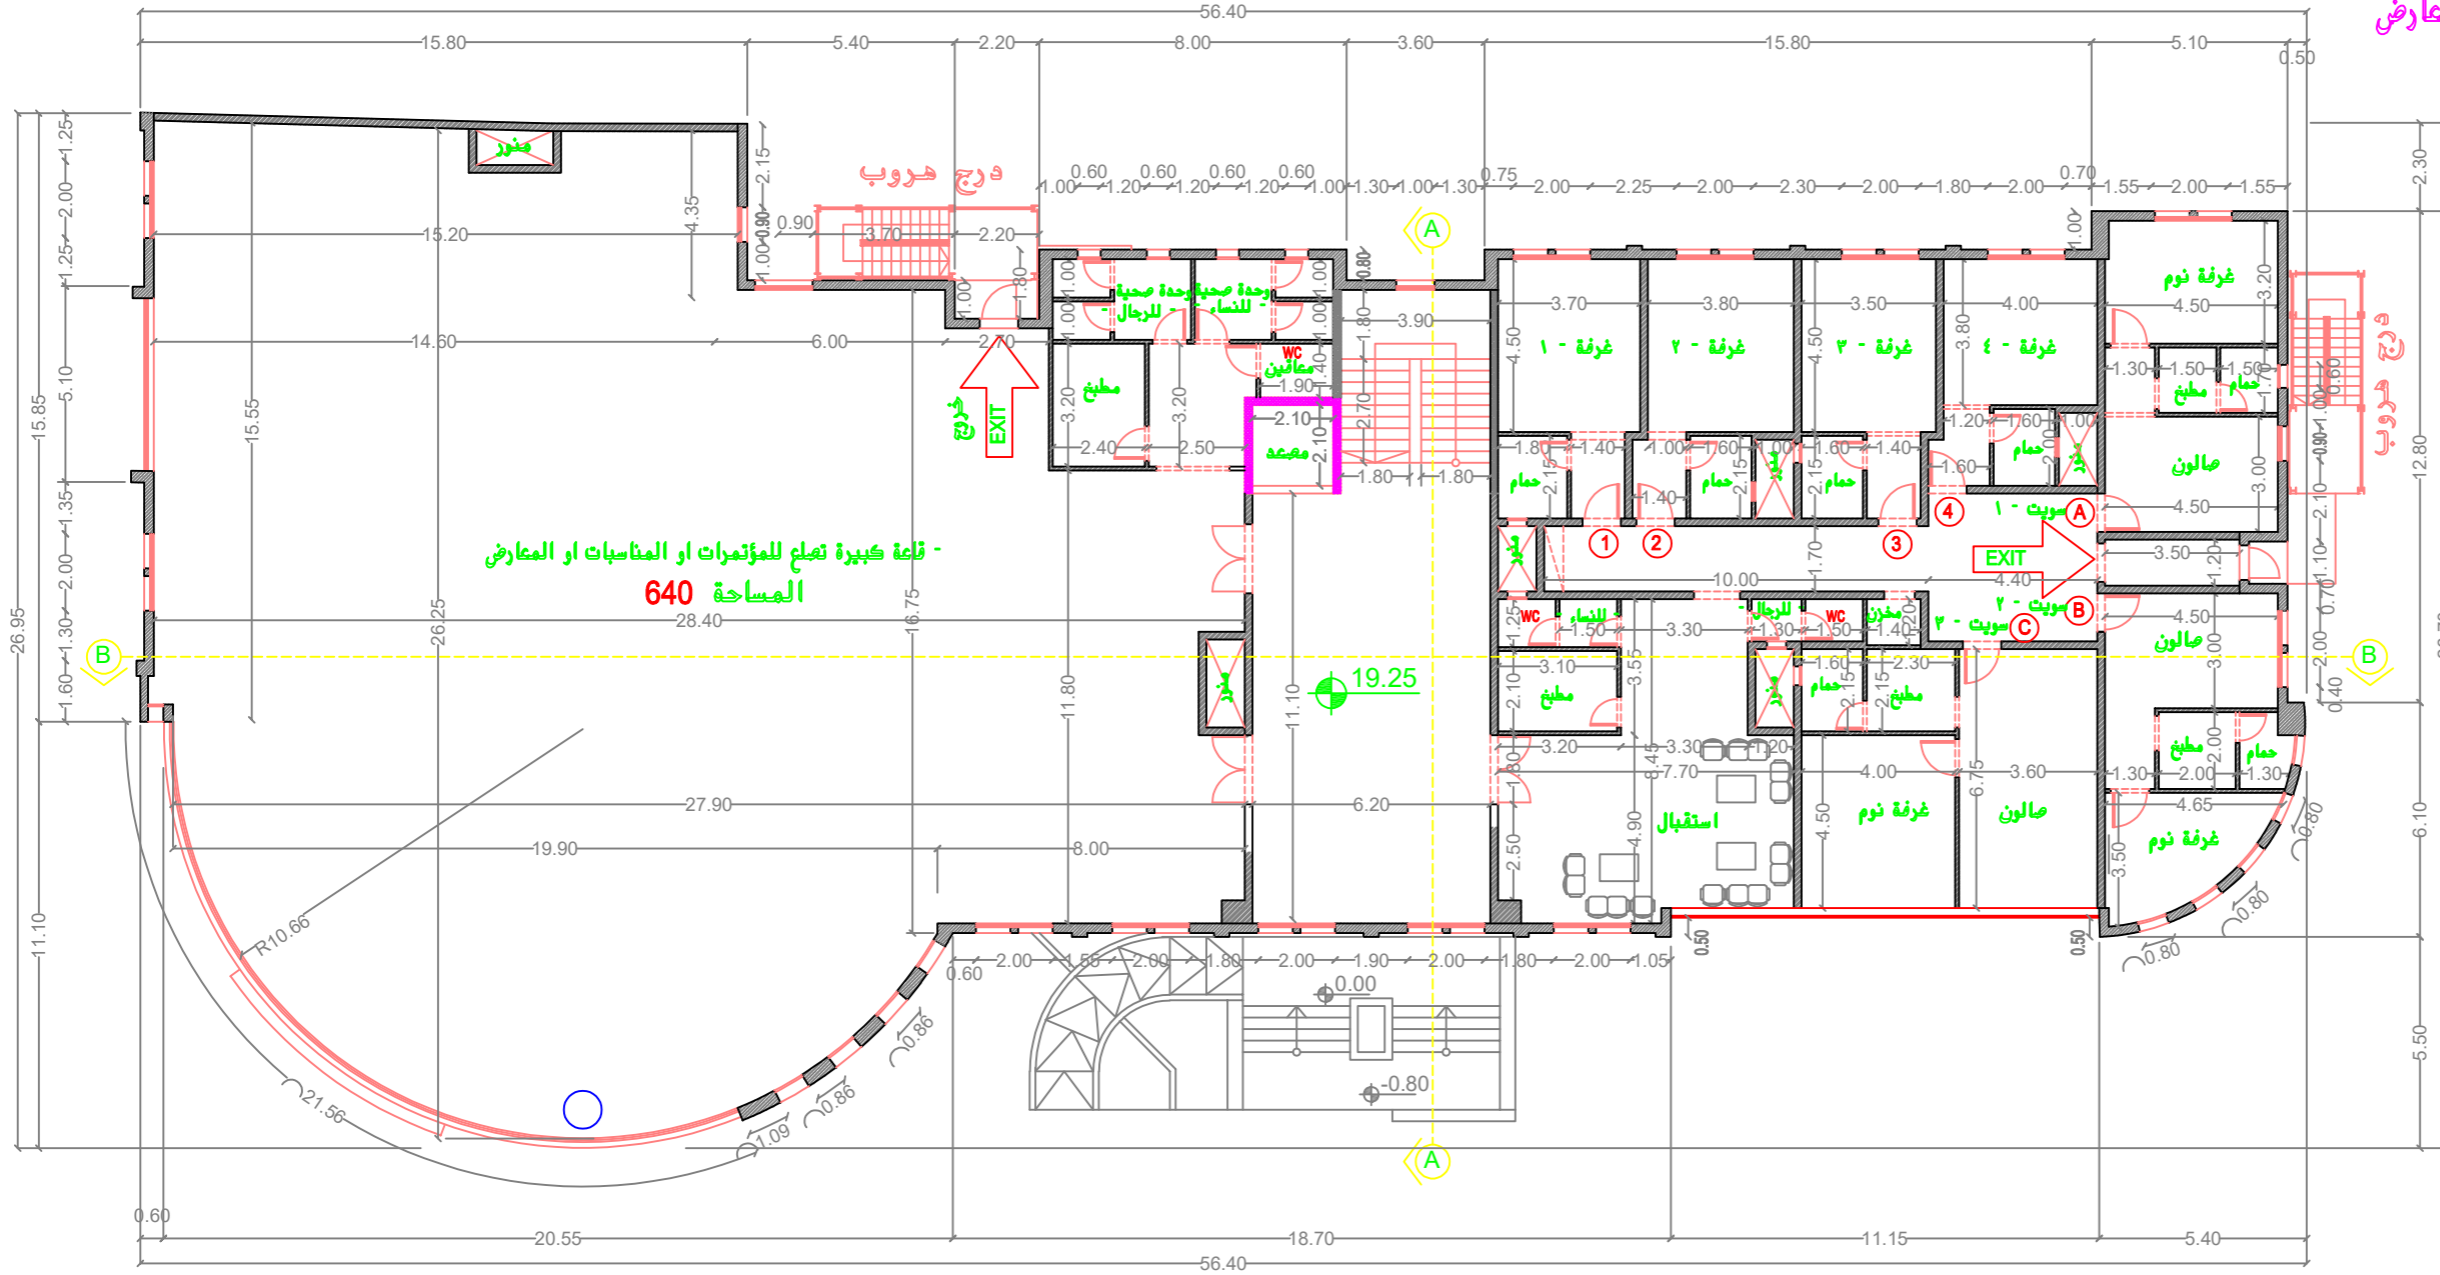


الواجهة [٧]

الواجهة [٣]

الواجهة [١]

الواجهة الجنوبية الشرقية

الواجهة [٢]

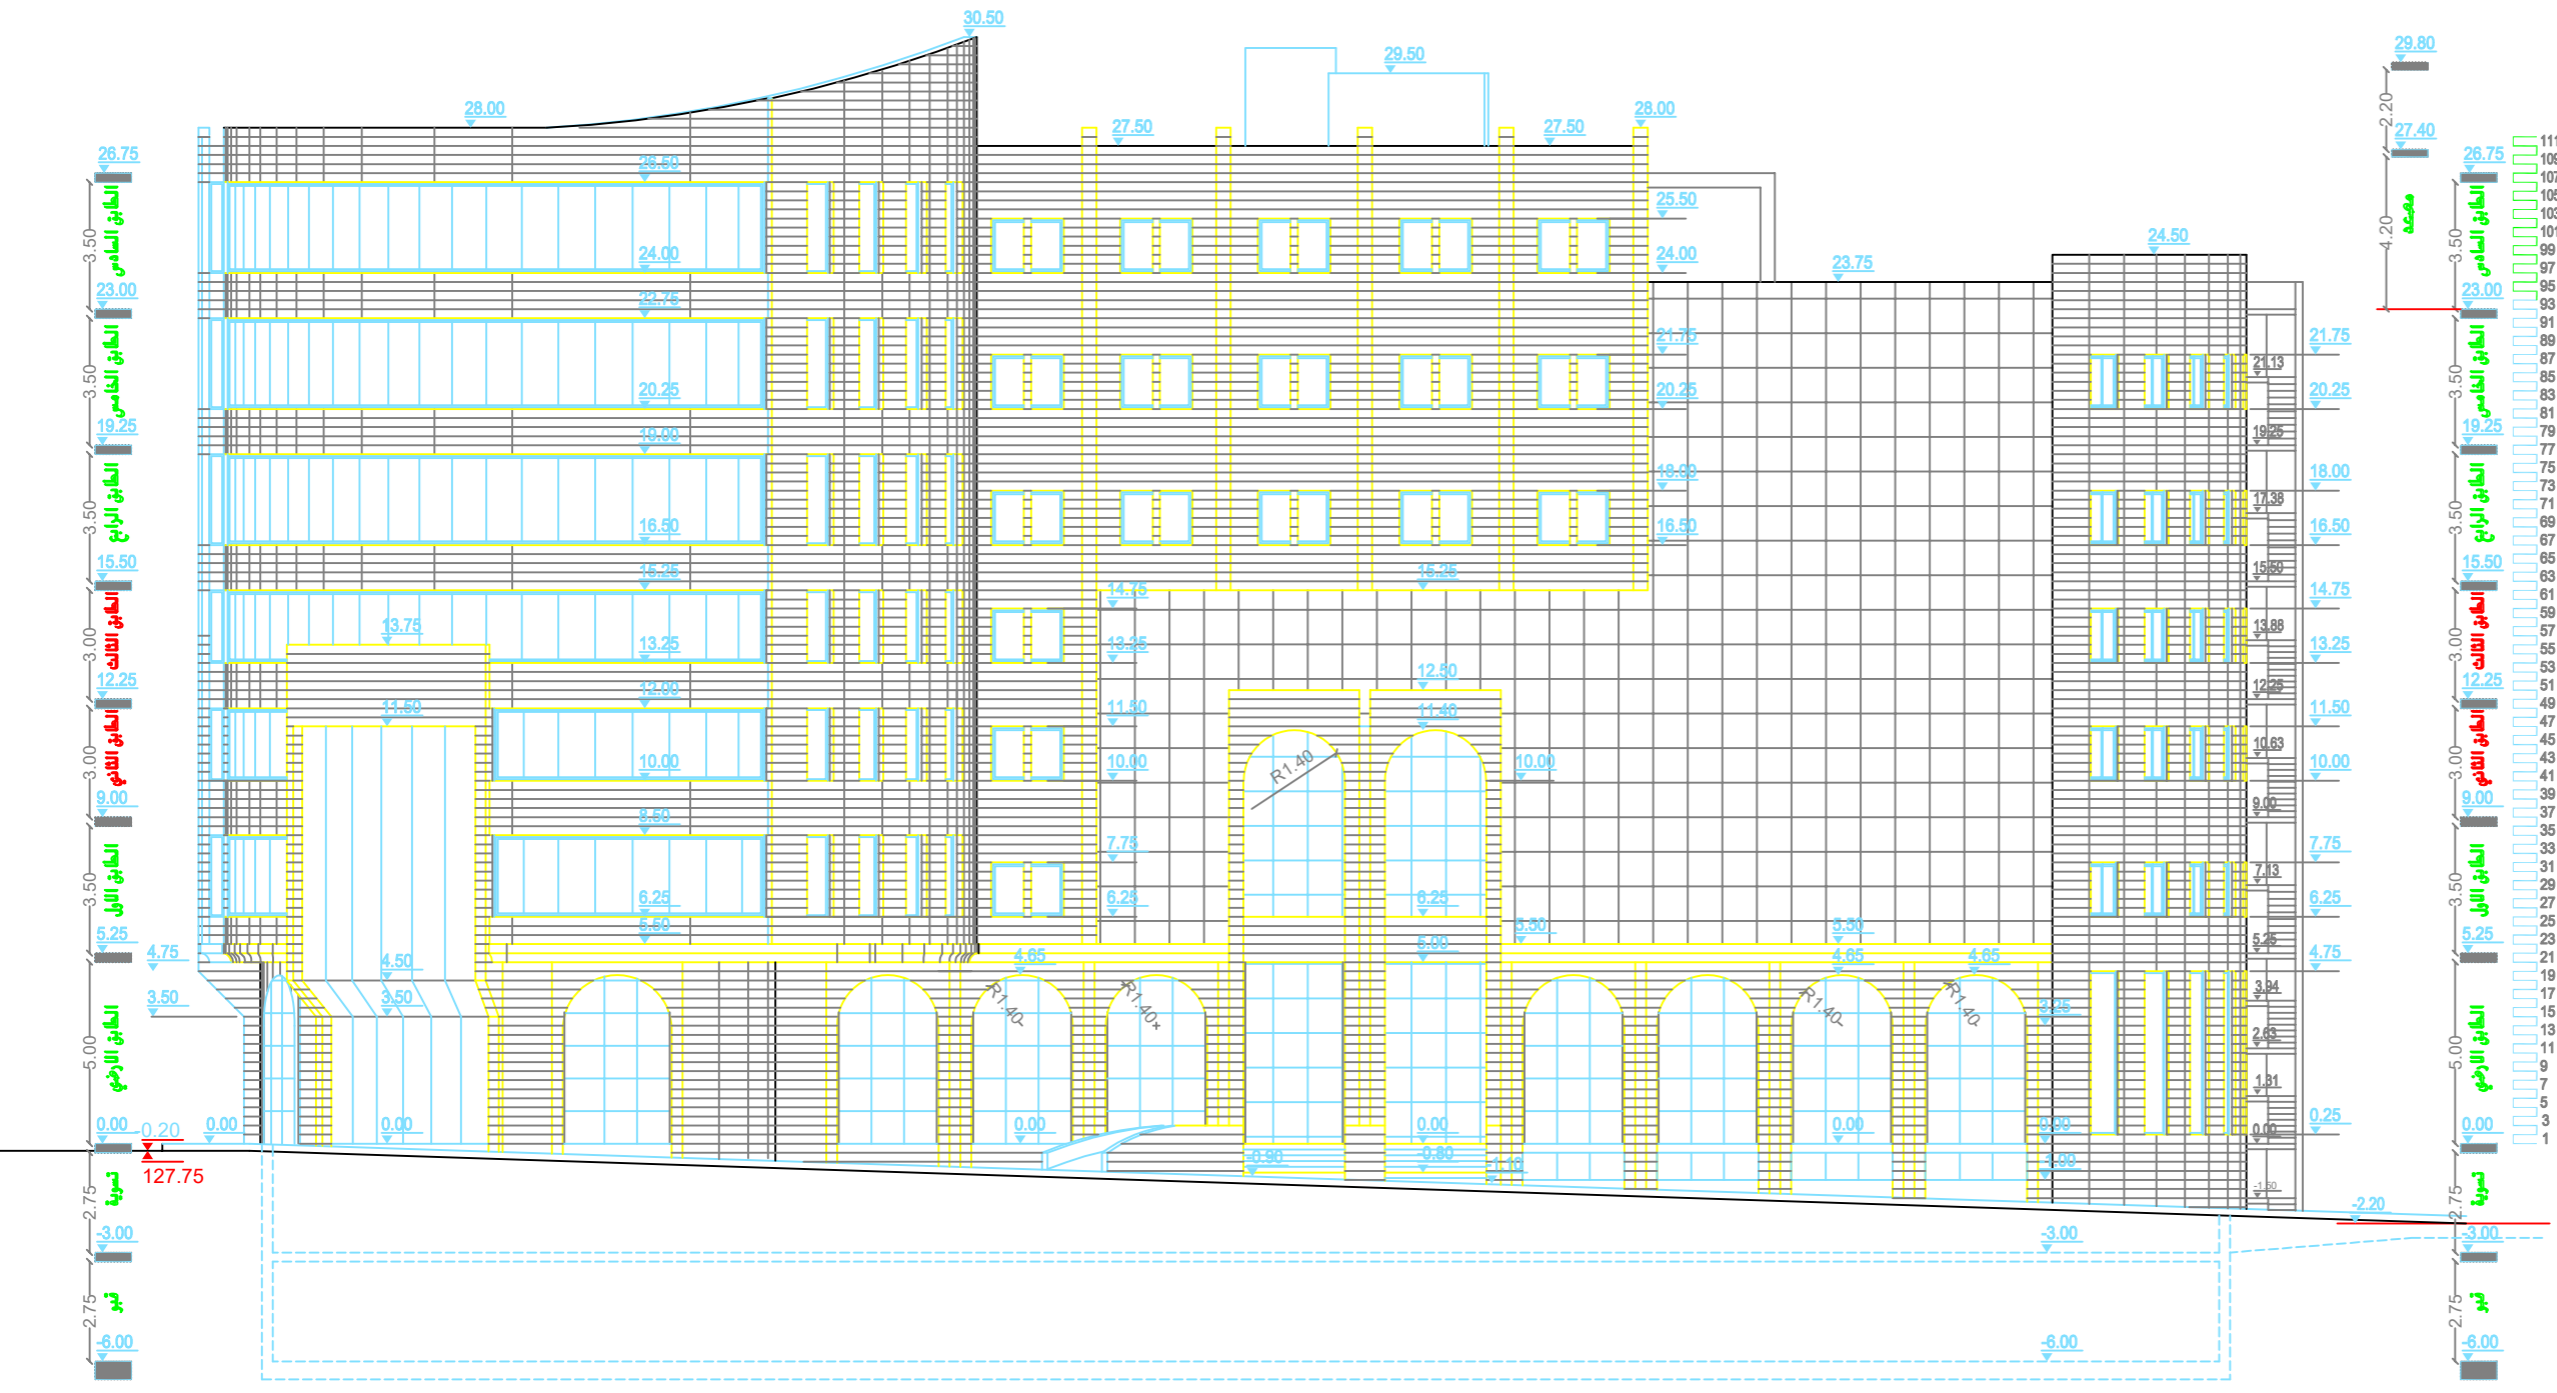



الواجهة الجنوبية الغربية

[١] الواجهة




الواجهة الشمالية الغربية


الواجهة [٤]



الواجهة الشمالية الشرفية


الواجهة [٣]

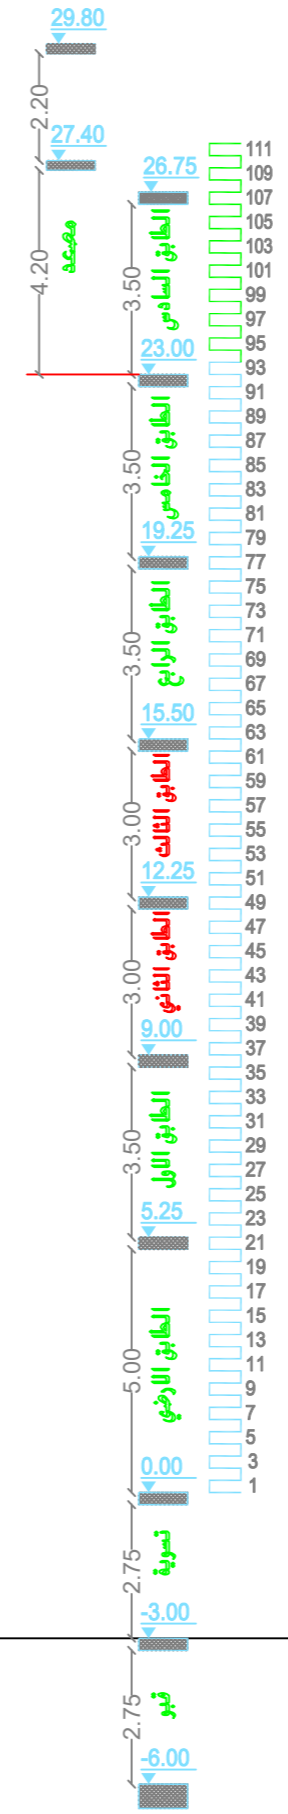


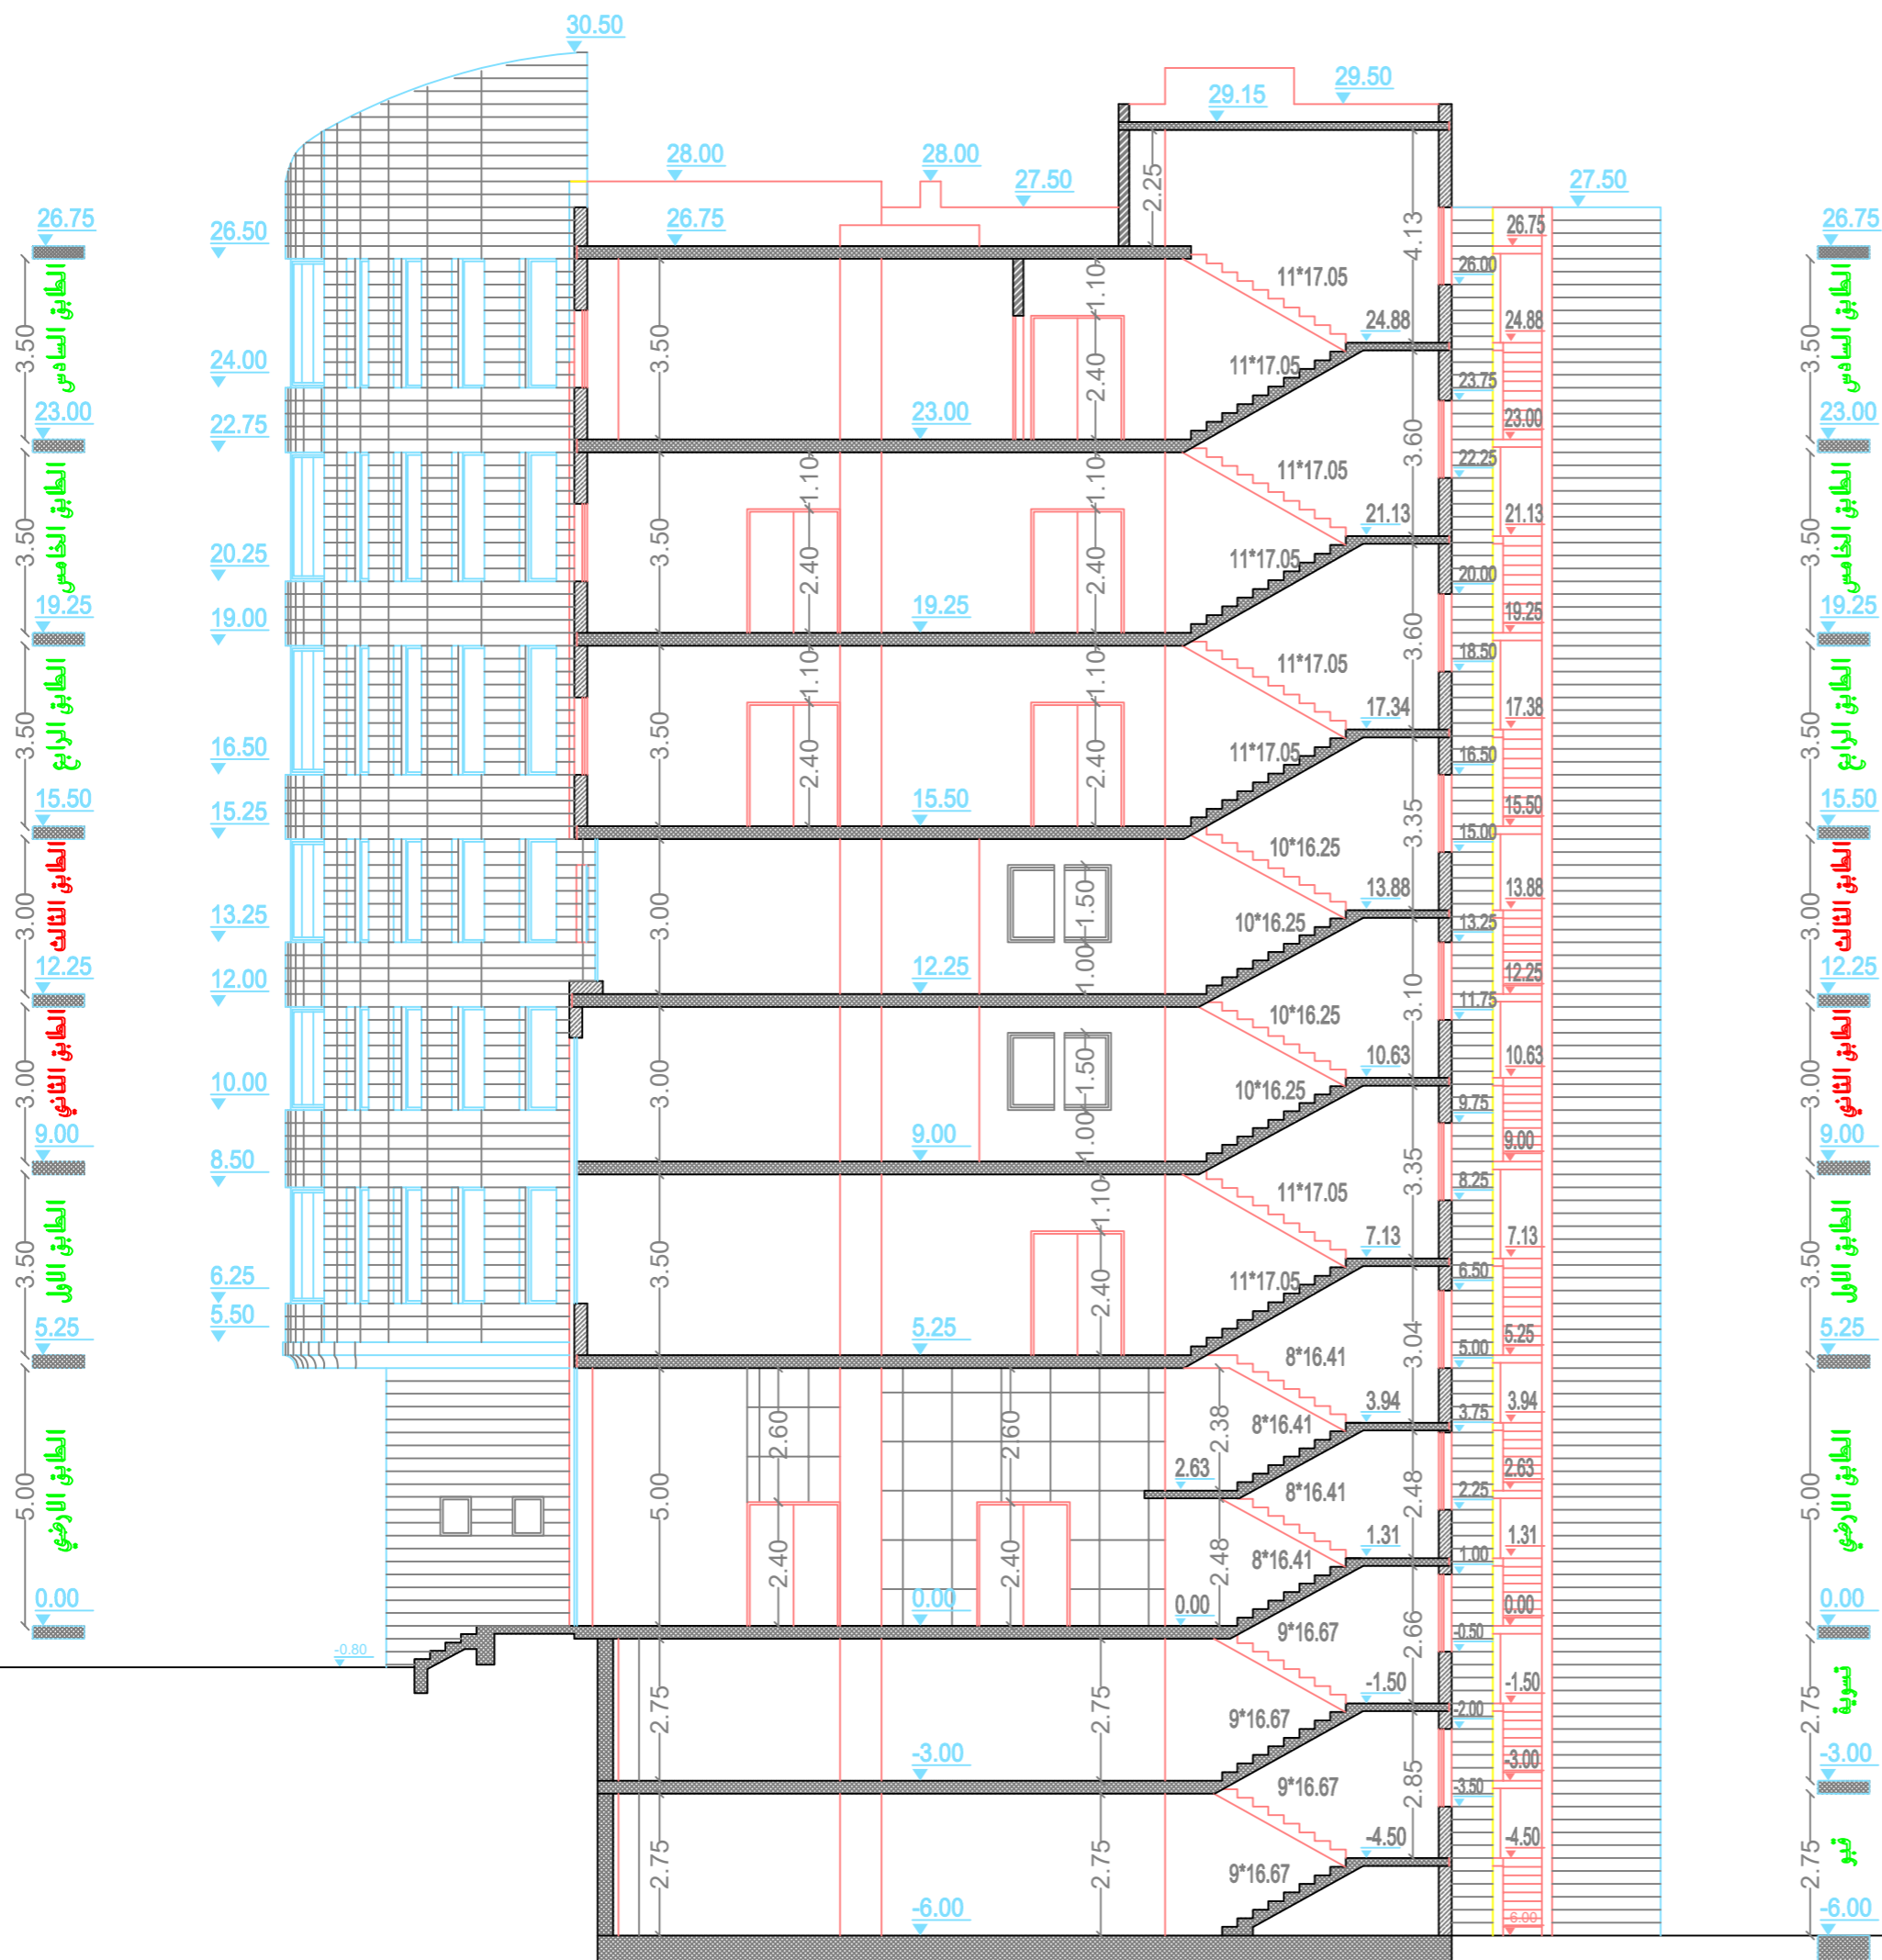


A-A مقطع


Architectural Drawings After modifications

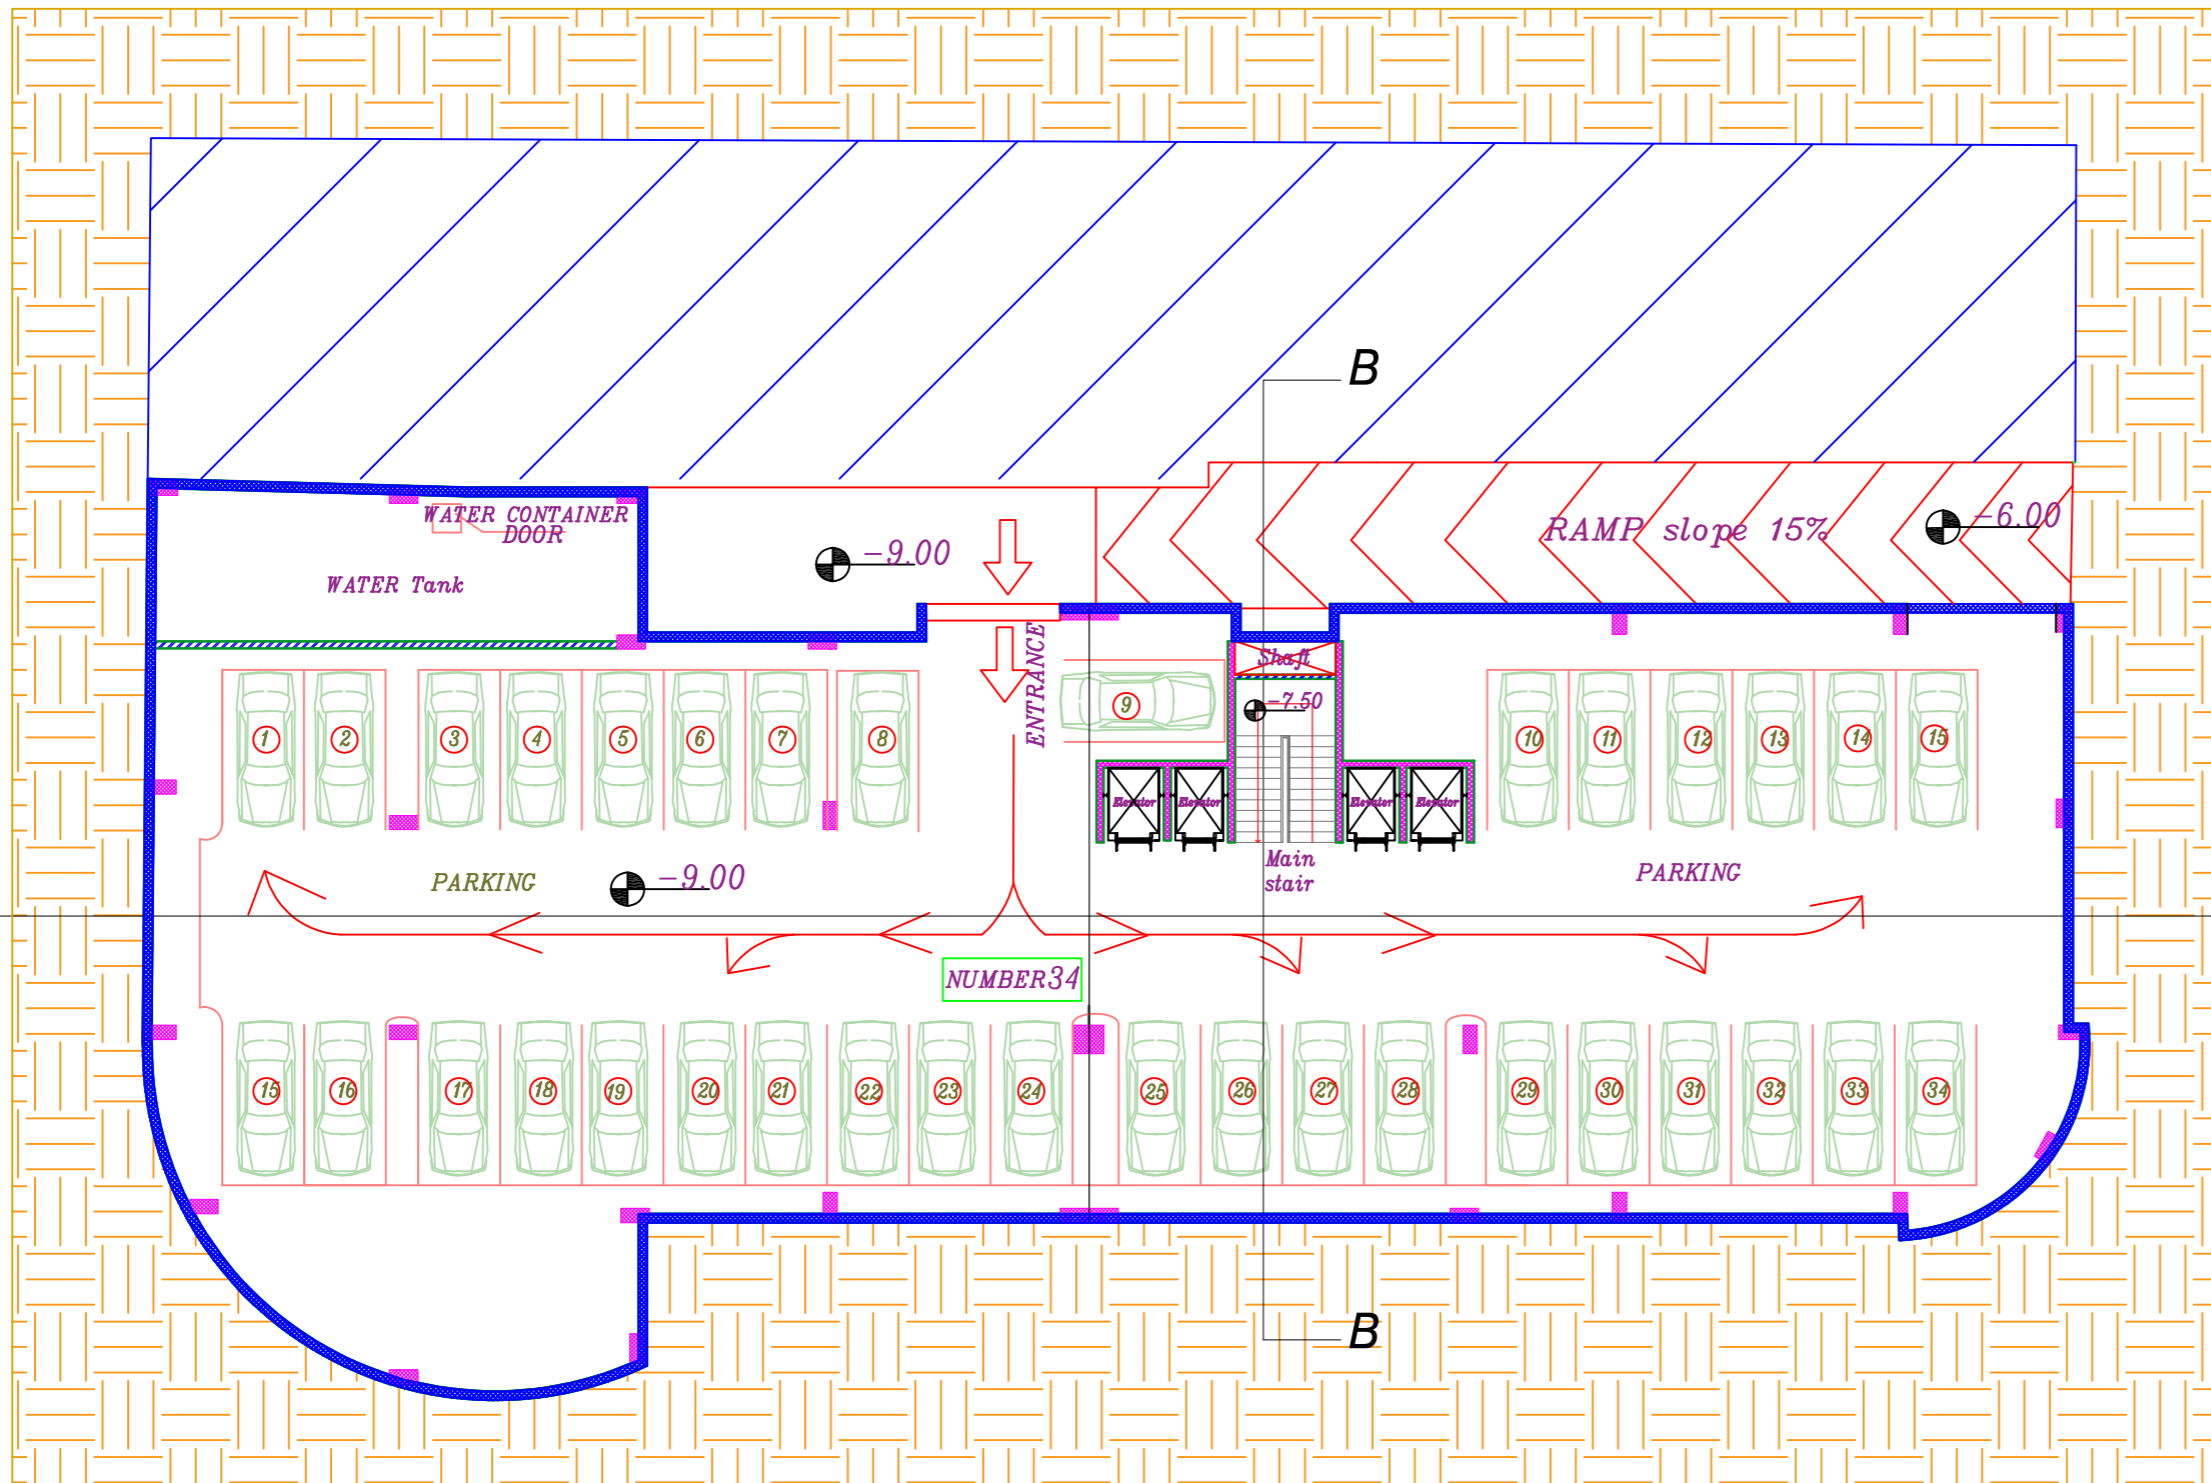


Legend:

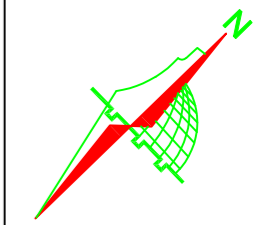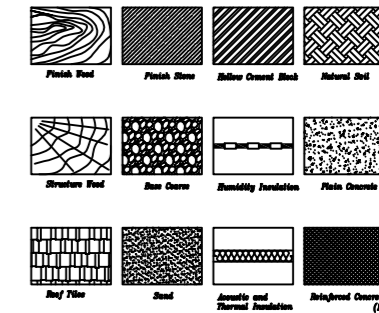

Rev.#	Date	Description
names :		
Danya Al-Atrash		
Hala Assaf		
Oday Arafat		
Project Title:		
project 1		
Drawing Name:		
B3 Furniture plan		
Designed By:	Oday Arafat	
Drawn By:	Danya Al-Atrash	
Checked By:	Danya Al-Atrash	
Scale:	Date:	Drawing No:
1:50	5/1/2023	A3

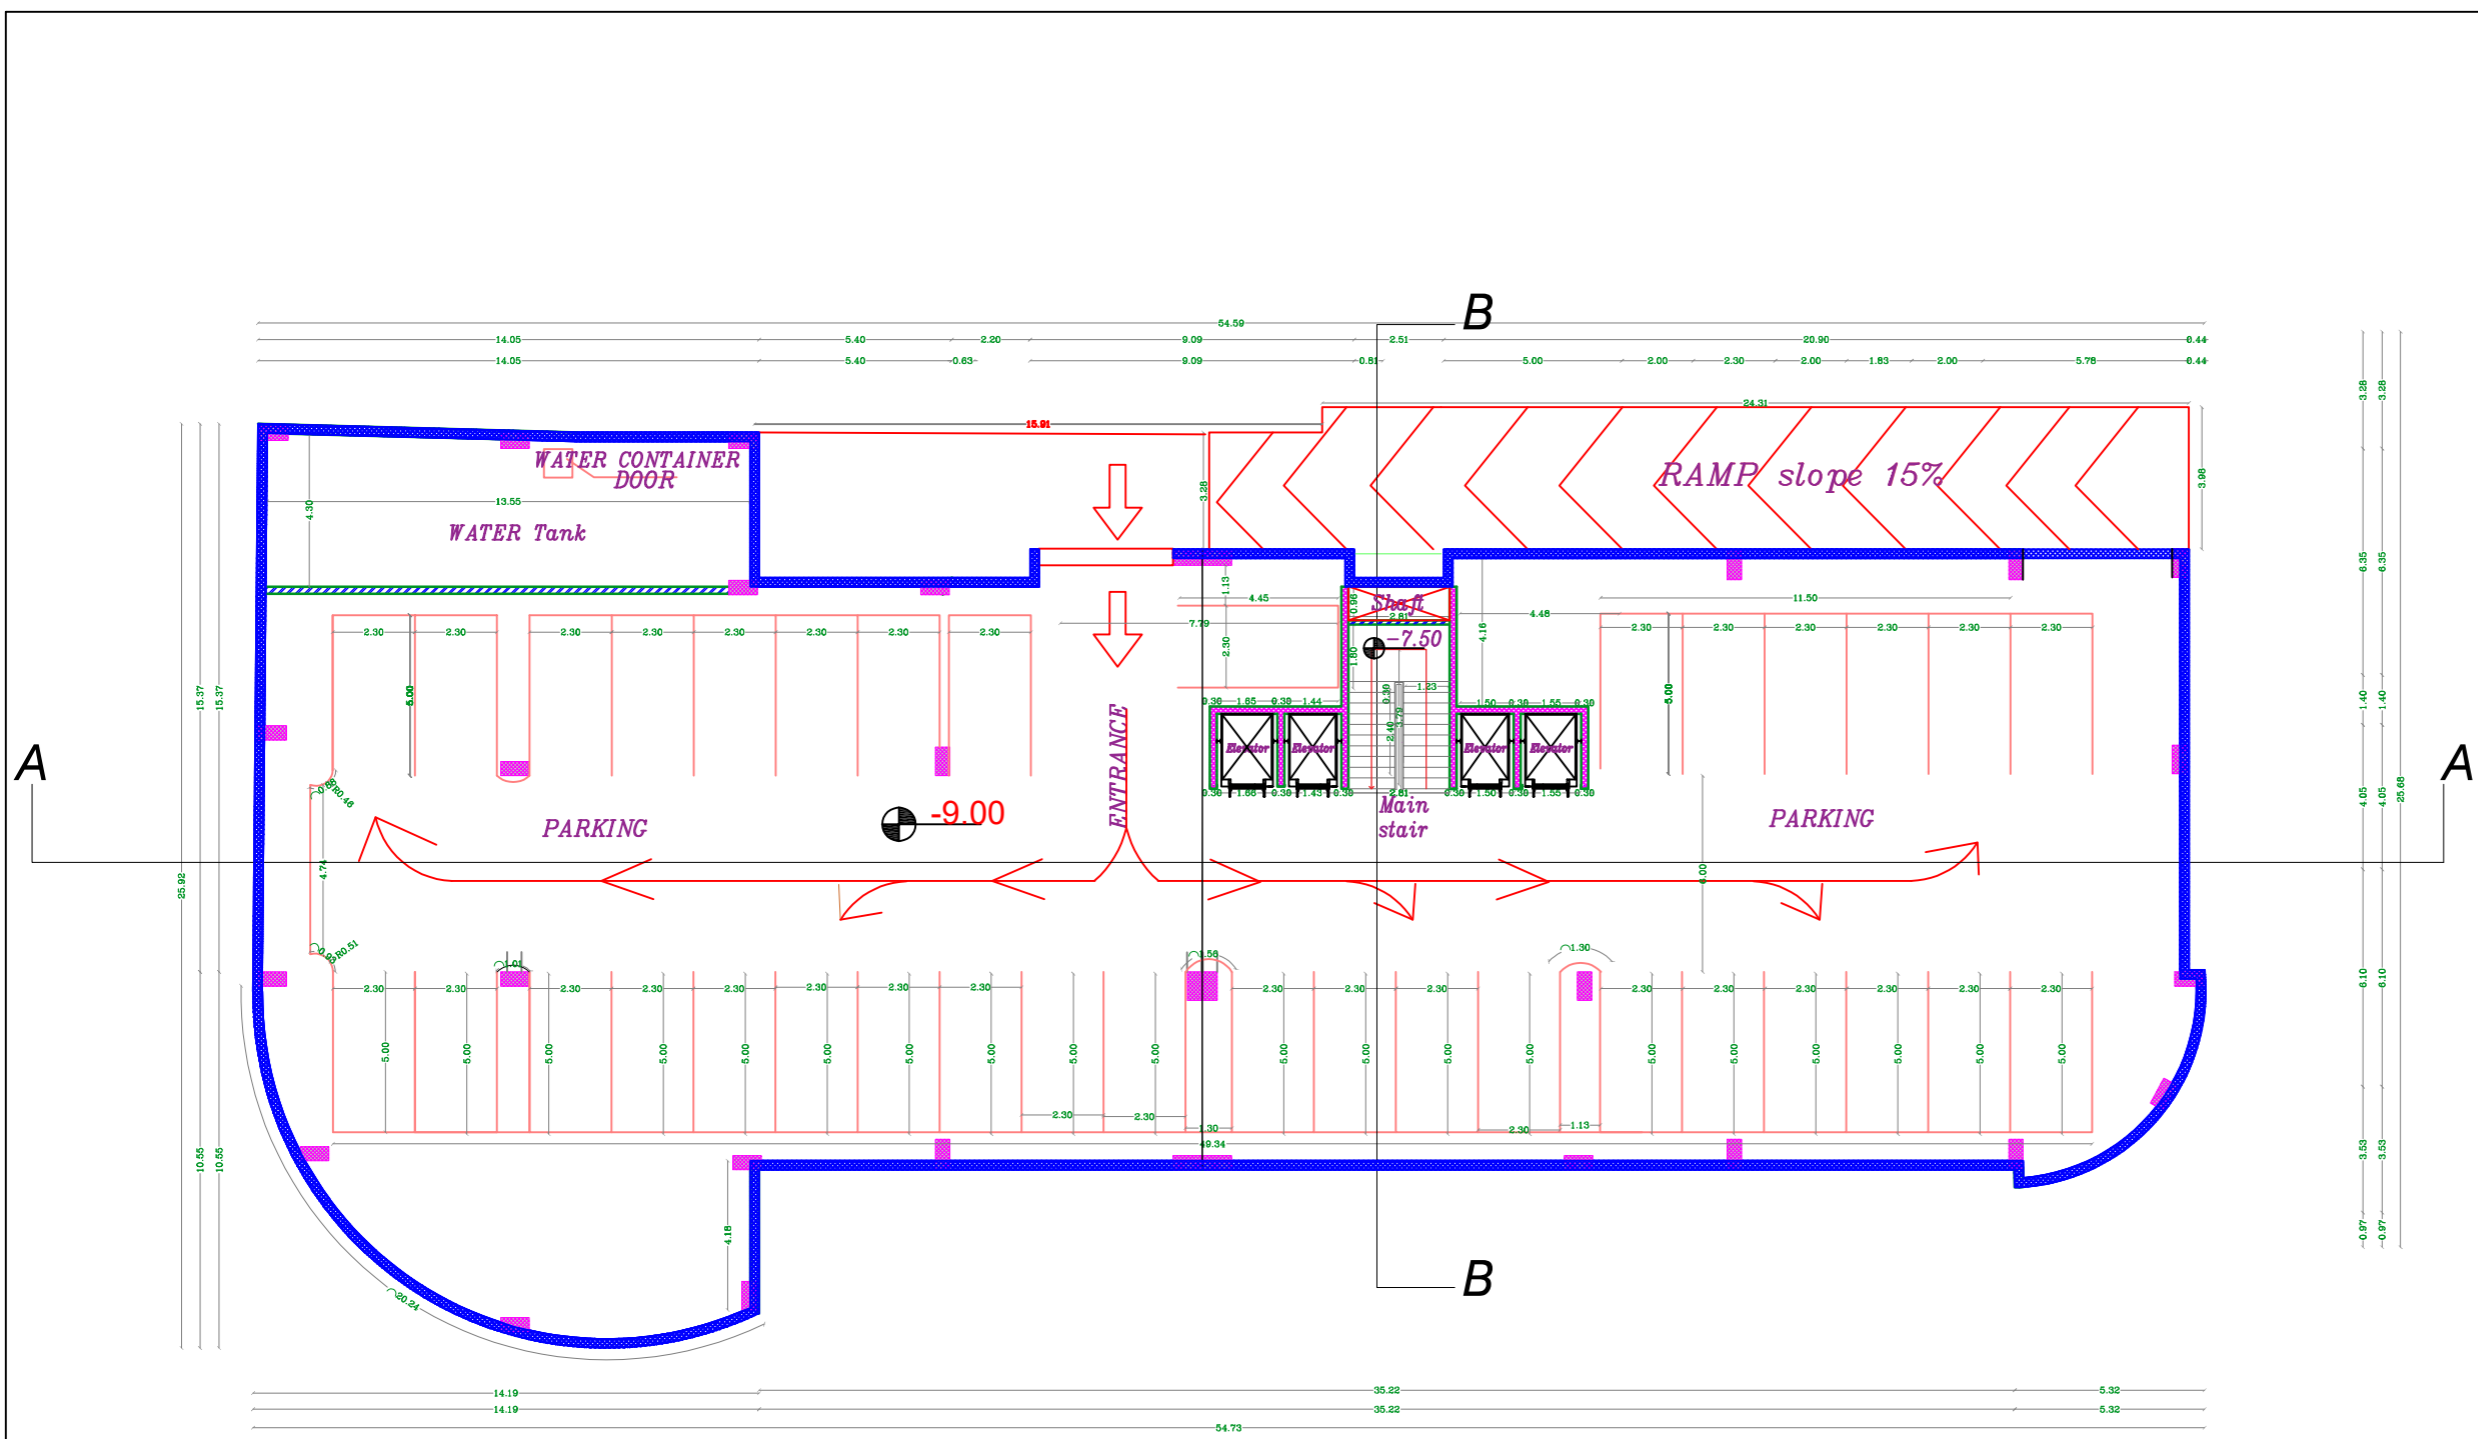

Legend:

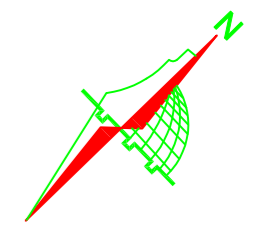

Rev.#	Date	Description
-------	------	-------------

names :
 Danya Al-Atrash
 Hala Assaf
 Oday Arafat

Project Title:
 project 1


Drawing Name:
 B3 Dimesnions plan

Designed By: Oday Arafat



Drawn By: Danya Al-Atrash

Checked By: Danya Al-Atrash

Scale: 1:50	Date: 5/1/2023	Drawing No: A3
----------------	-------------------	-------------------

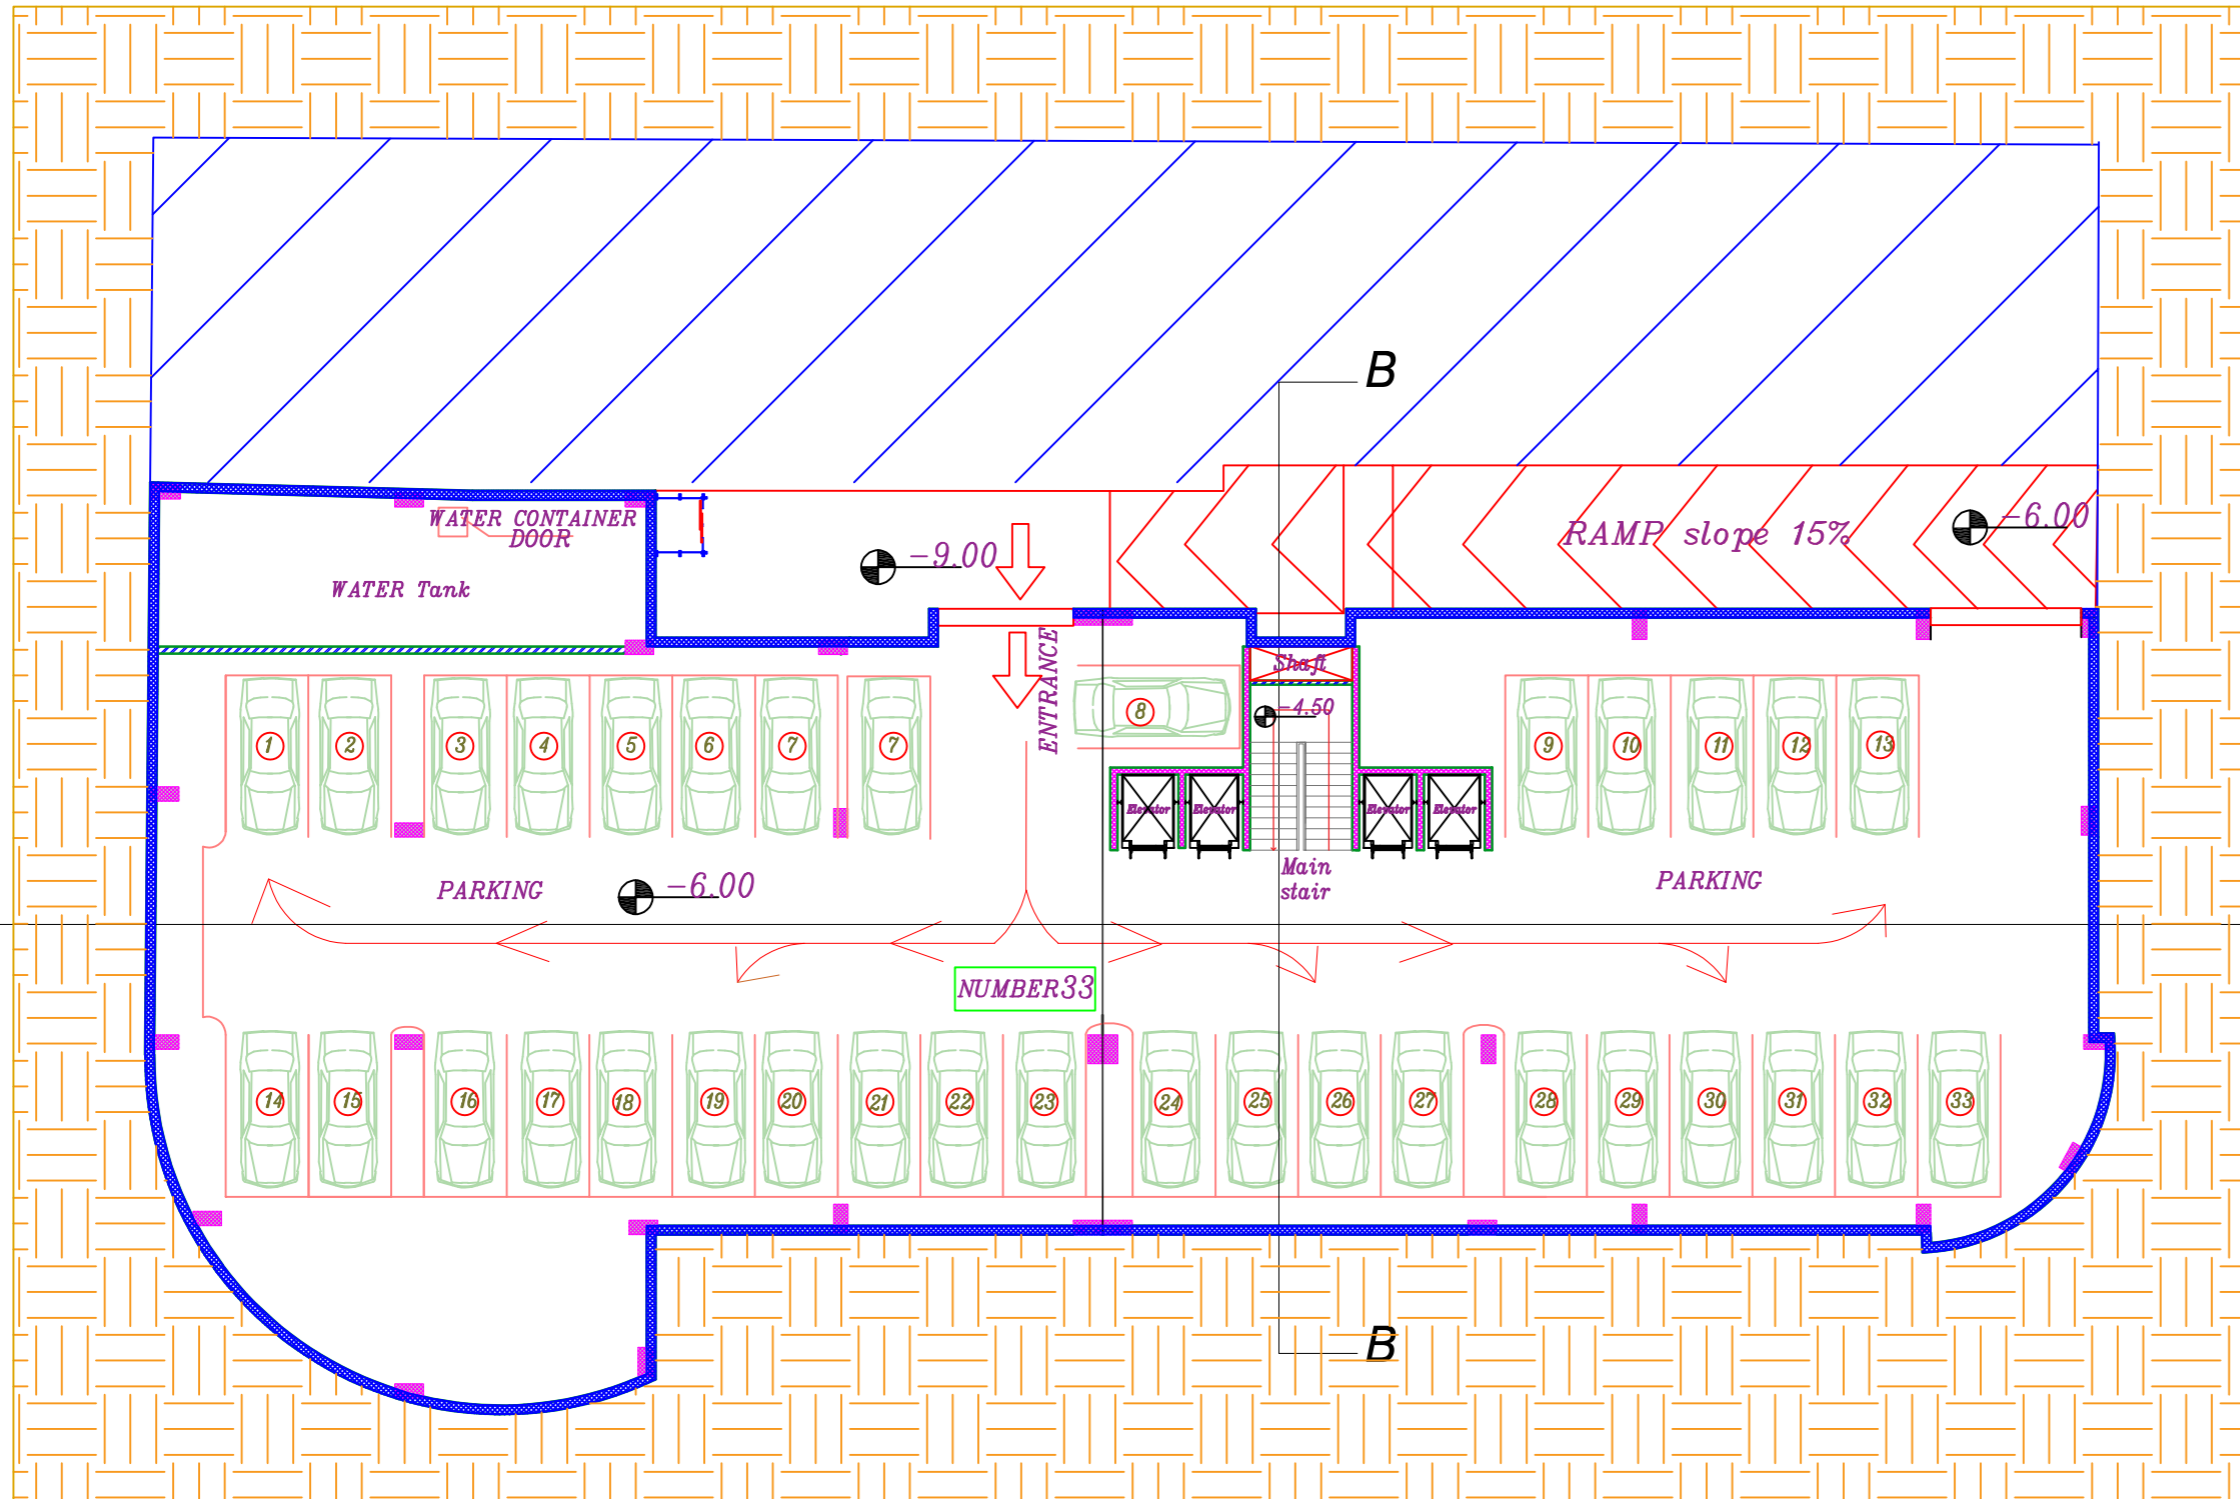

Legend:

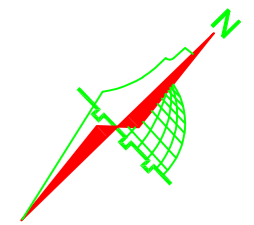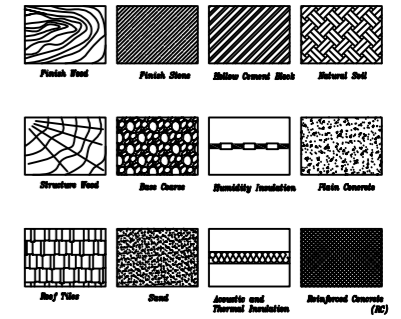

Rev.#	Date	Description
-------	------	-------------

names :
 Danya Al-Atrash
 Hala Assaf
 Oday Arafat

Project Title:
 project 1

Drawing Name:
 B2 Furniture plan




Designed By: Oday Arafat

Drawn By: Danya Al-Atrash

Checked By: Danya Al-Atrash

Scale: 1:50	Date: 5/1/2023	Drawing No: A3
-------------	----------------	----------------

Legend:

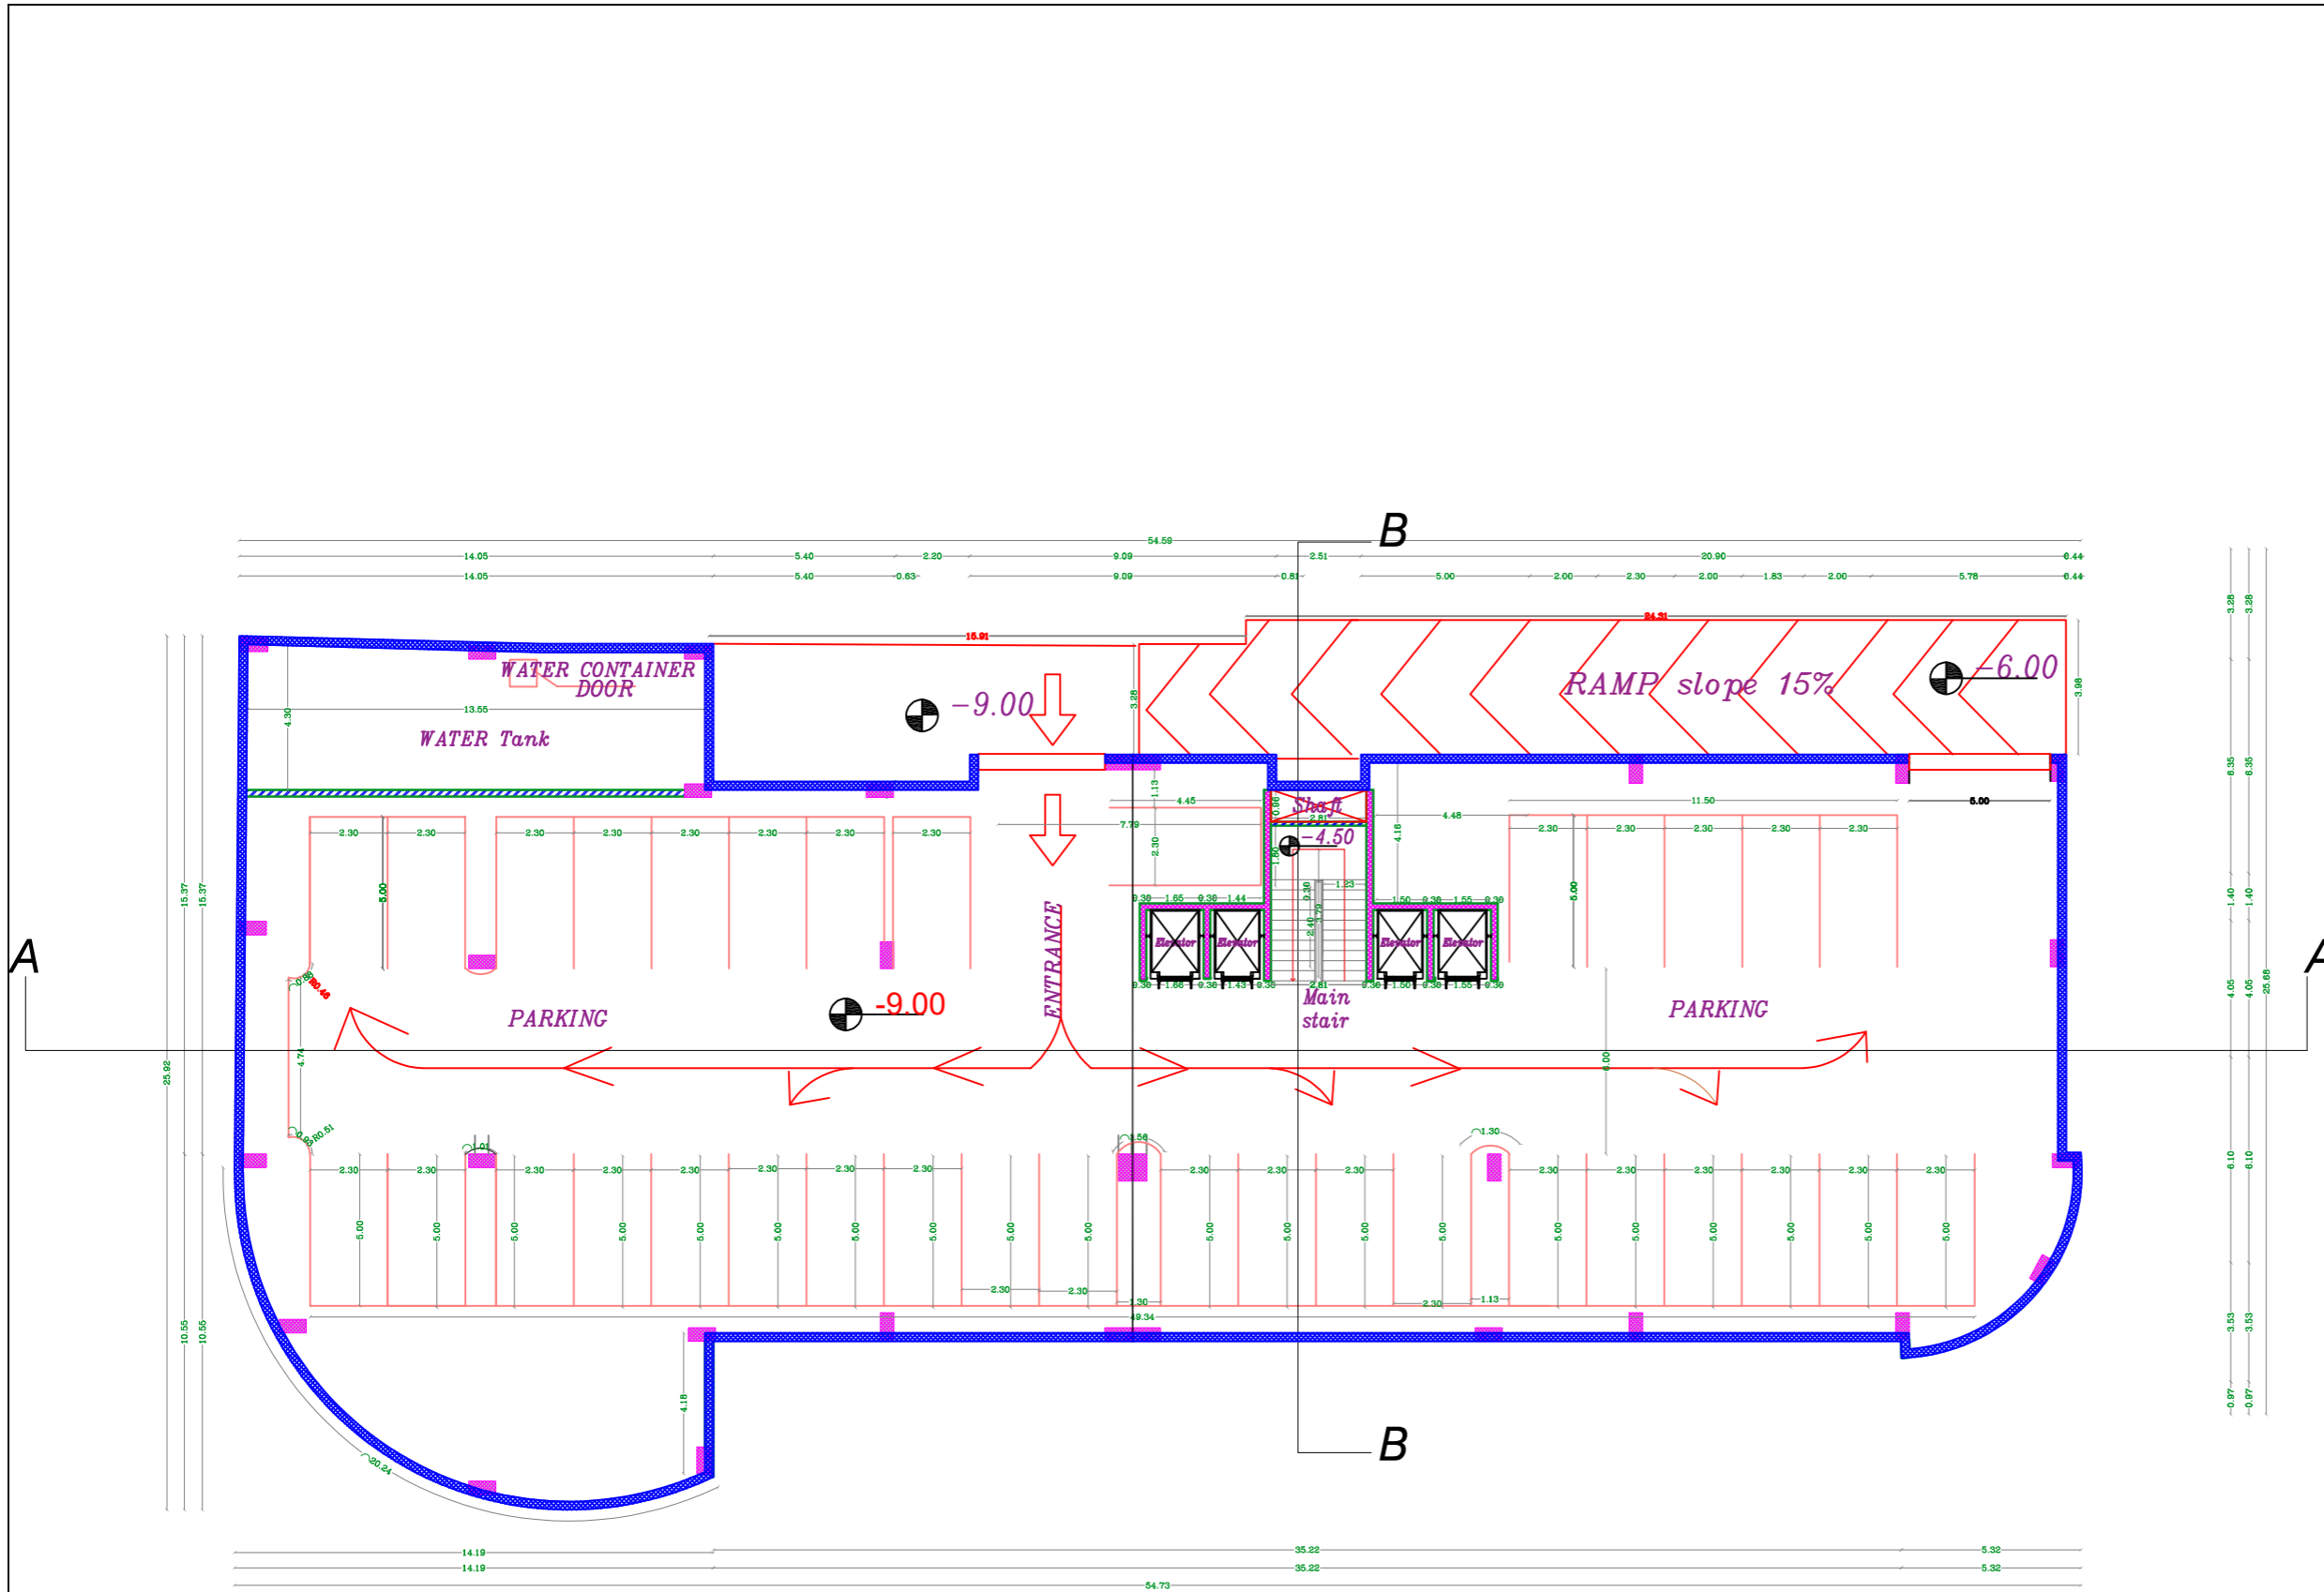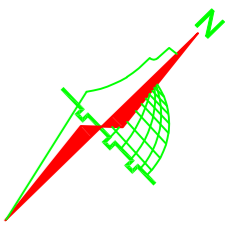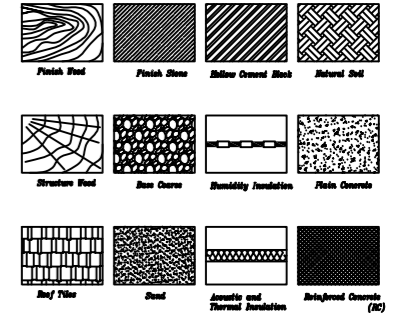

Rev.#	Date	Description
-------	------	-------------

names :
 Danya Al-Atrash
 Hala Assaf
 Oday Arafat

Project Title:
 project 1


Drawing Name:
 B2 Dimesnions plan

Designed By: Oday Arafat

Drawn By: Danya Al-Atrash

Checked By: Danya Al-Atrash



Scale: 1:50	Date: 5/1/2023	Drawing No: A3
-------------	----------------	----------------

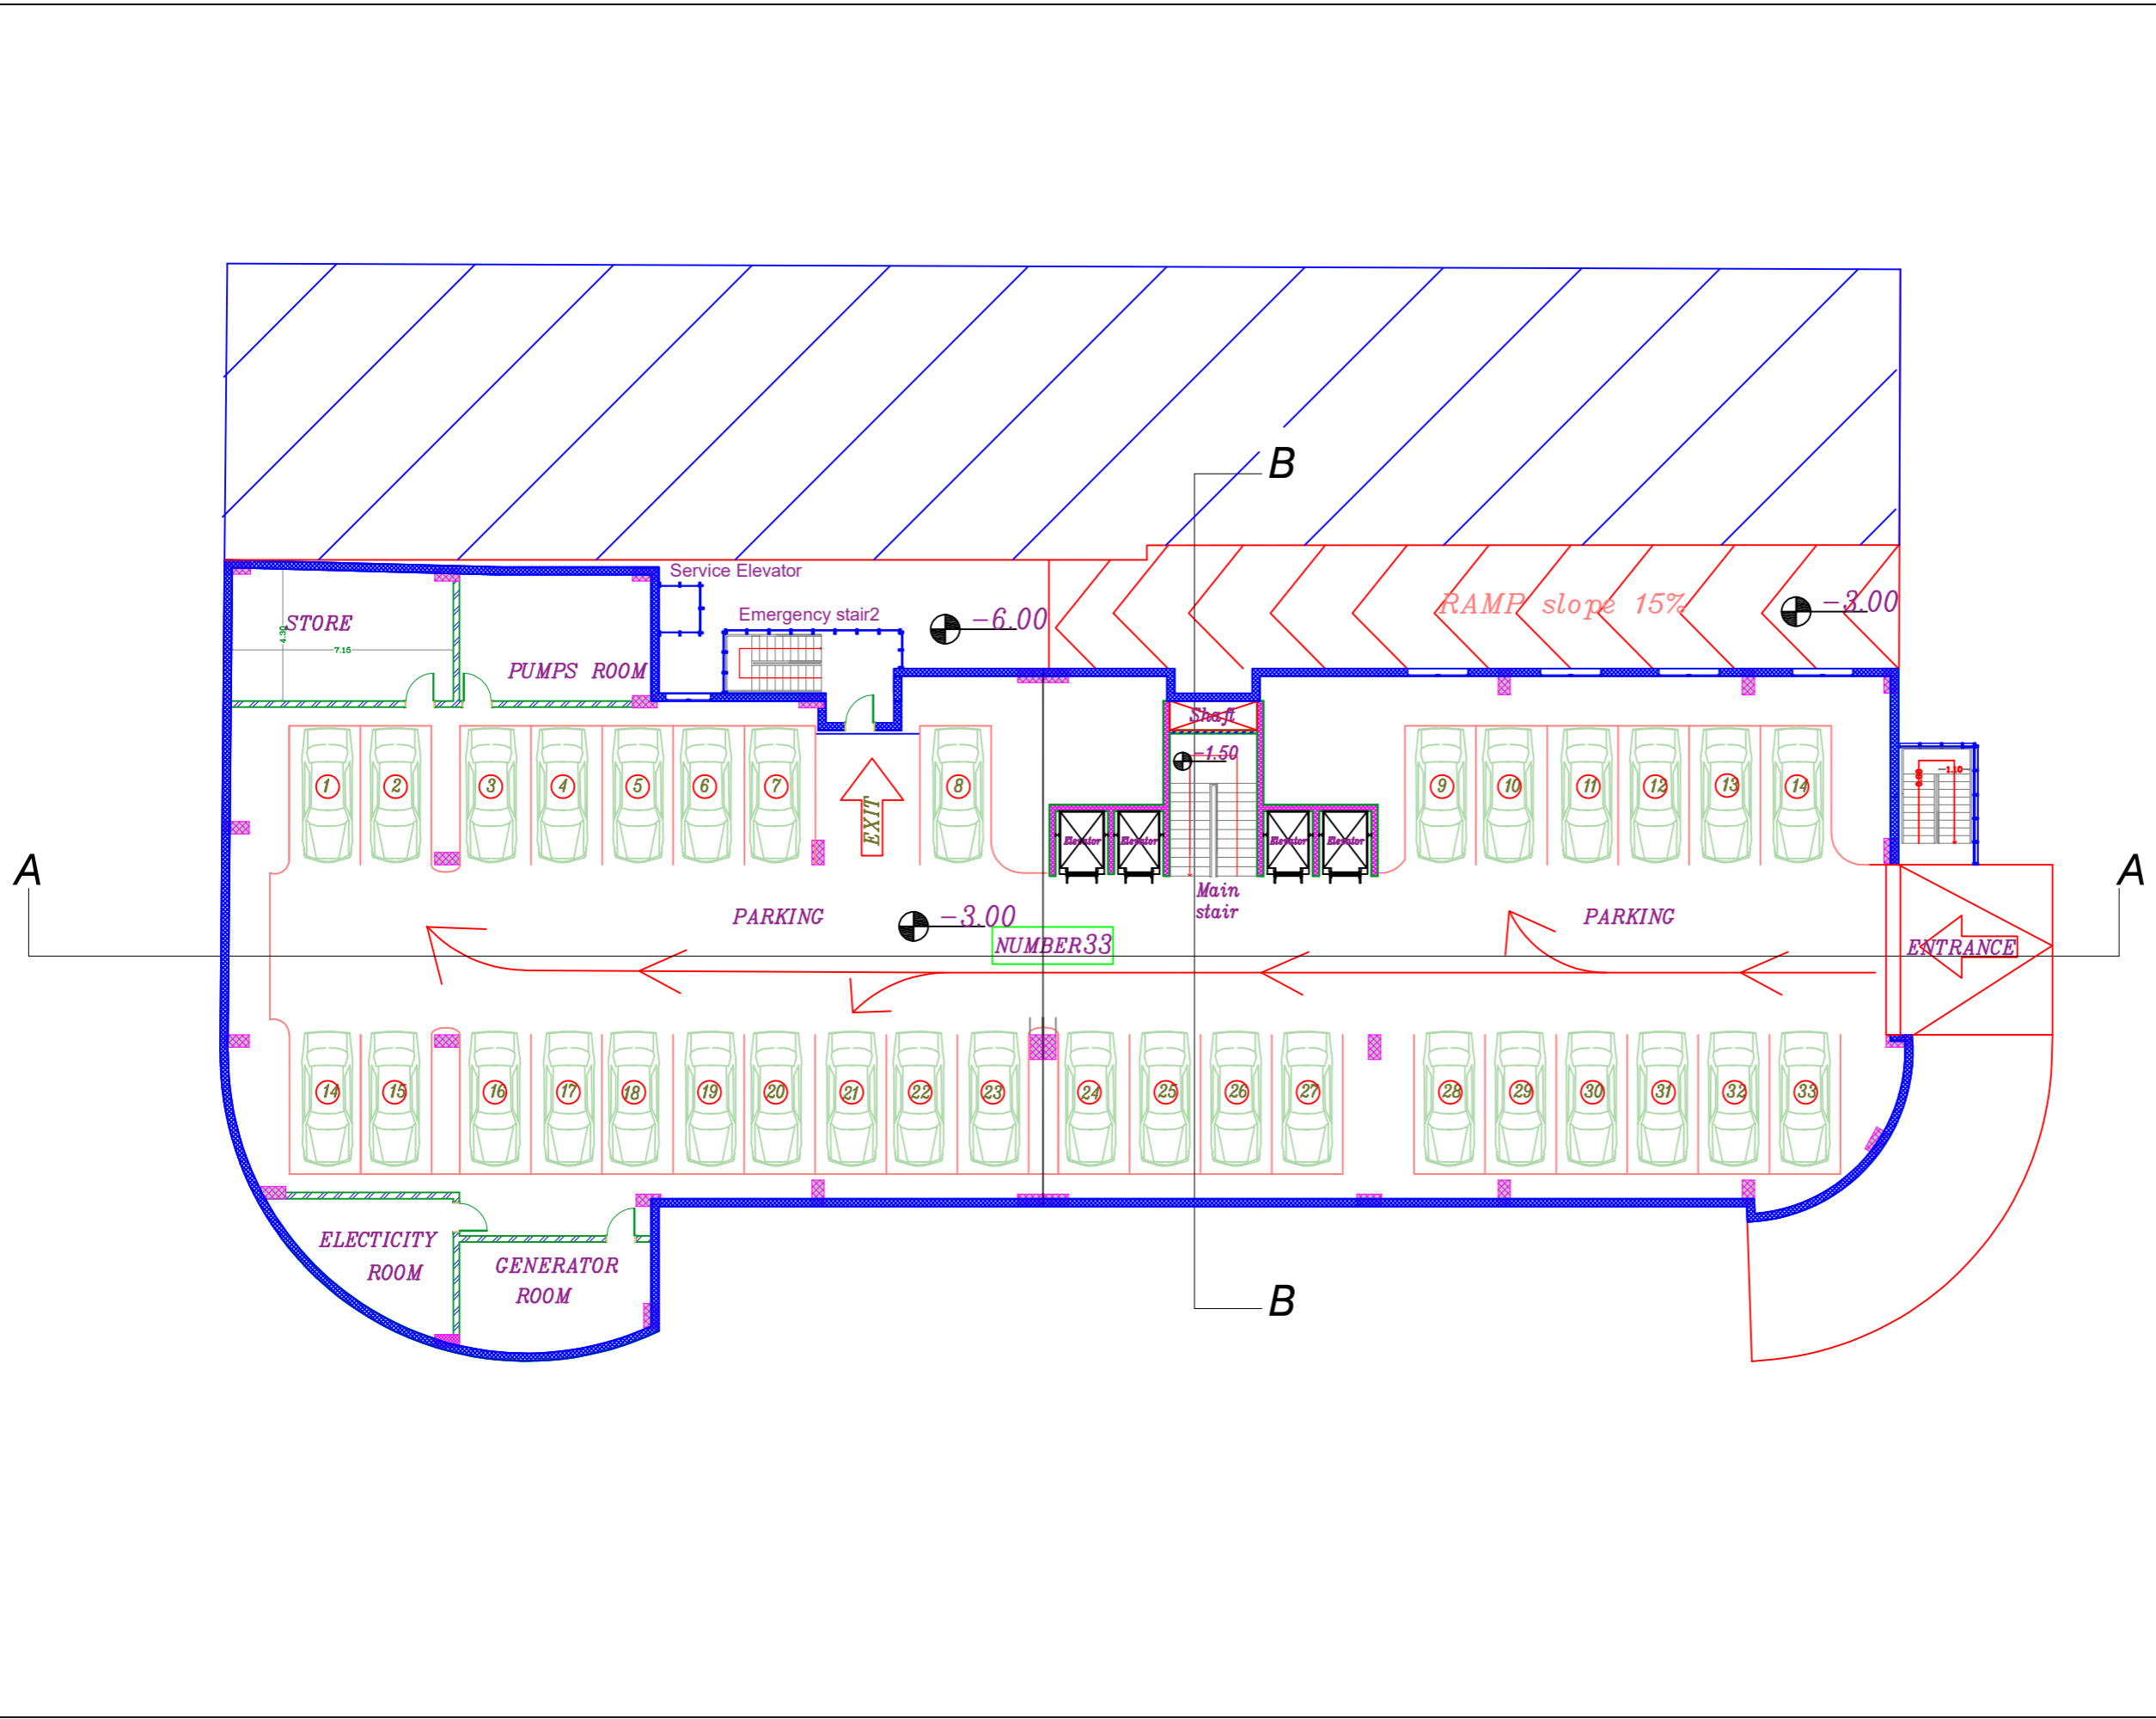

Legend:

Rev.#	Date	Description
<p>names :</p> <p>Danya Al-Atrash</p> <p>Hala Assaf</p> <p>Oday Arafat</p>		
<p>Project Title:</p> <p>project 1</p>		
<p>Drawing Name:</p> <p>B1 Furniture plan</p>		
Designed By:	Oday Arafat	
Drawn By:	Danya Al-Atrash	
Checked By:	Danya Al-Atrash	
Scale:	Date:	Drawing No:
1:50	5/1/2023	A3

Legend:

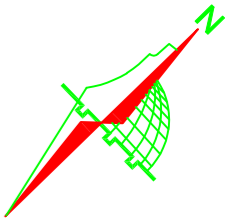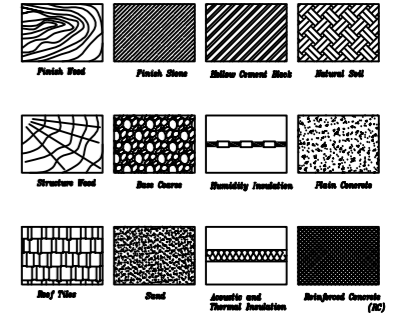

Rev.#	Date	Description
-------	------	-------------

names :
 Danya Al-Atrash
 Hala Assaf
 Oday Arafat

Project Title:
 project 1


Drawing Name:
 B1 Dimesnions plan

Designed By: Oday Arafat




Drawn By: Danya Al-Atrash

Checked By: Danya Al-Atrash

Scale: 1:50	Date: 5/1/2023	Drawing No: A3
----------------	-------------------	-------------------

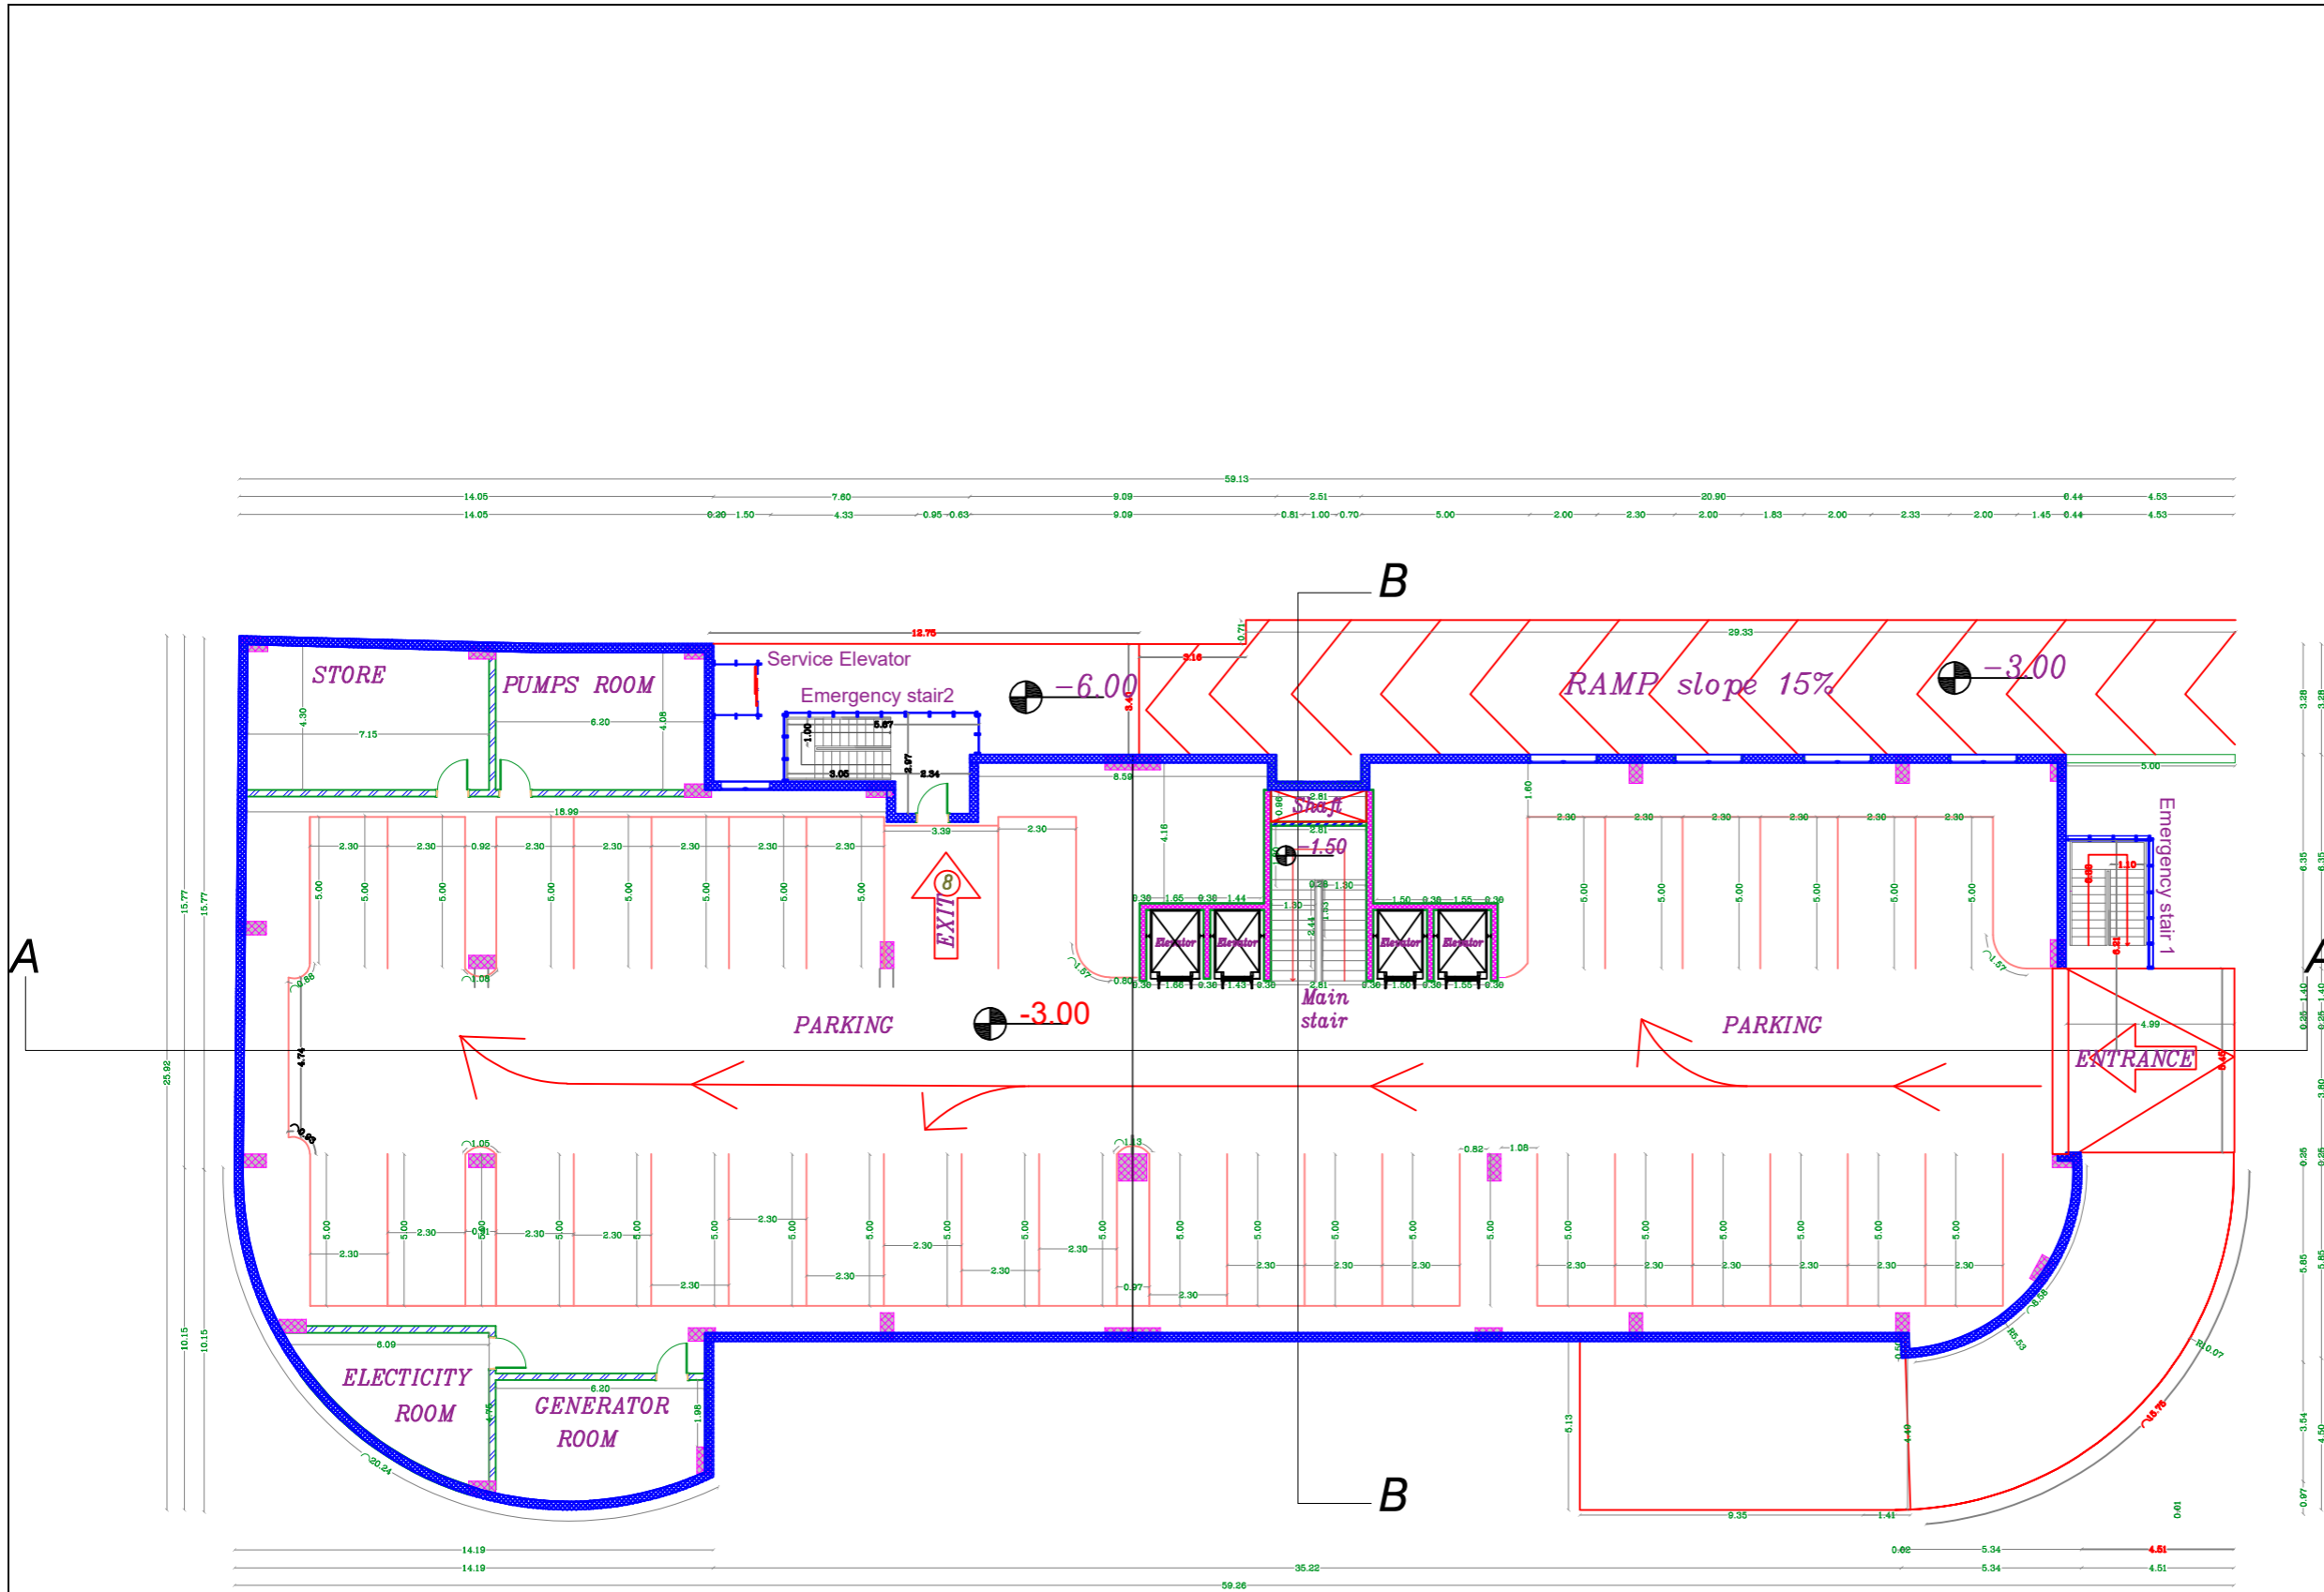

Legend:

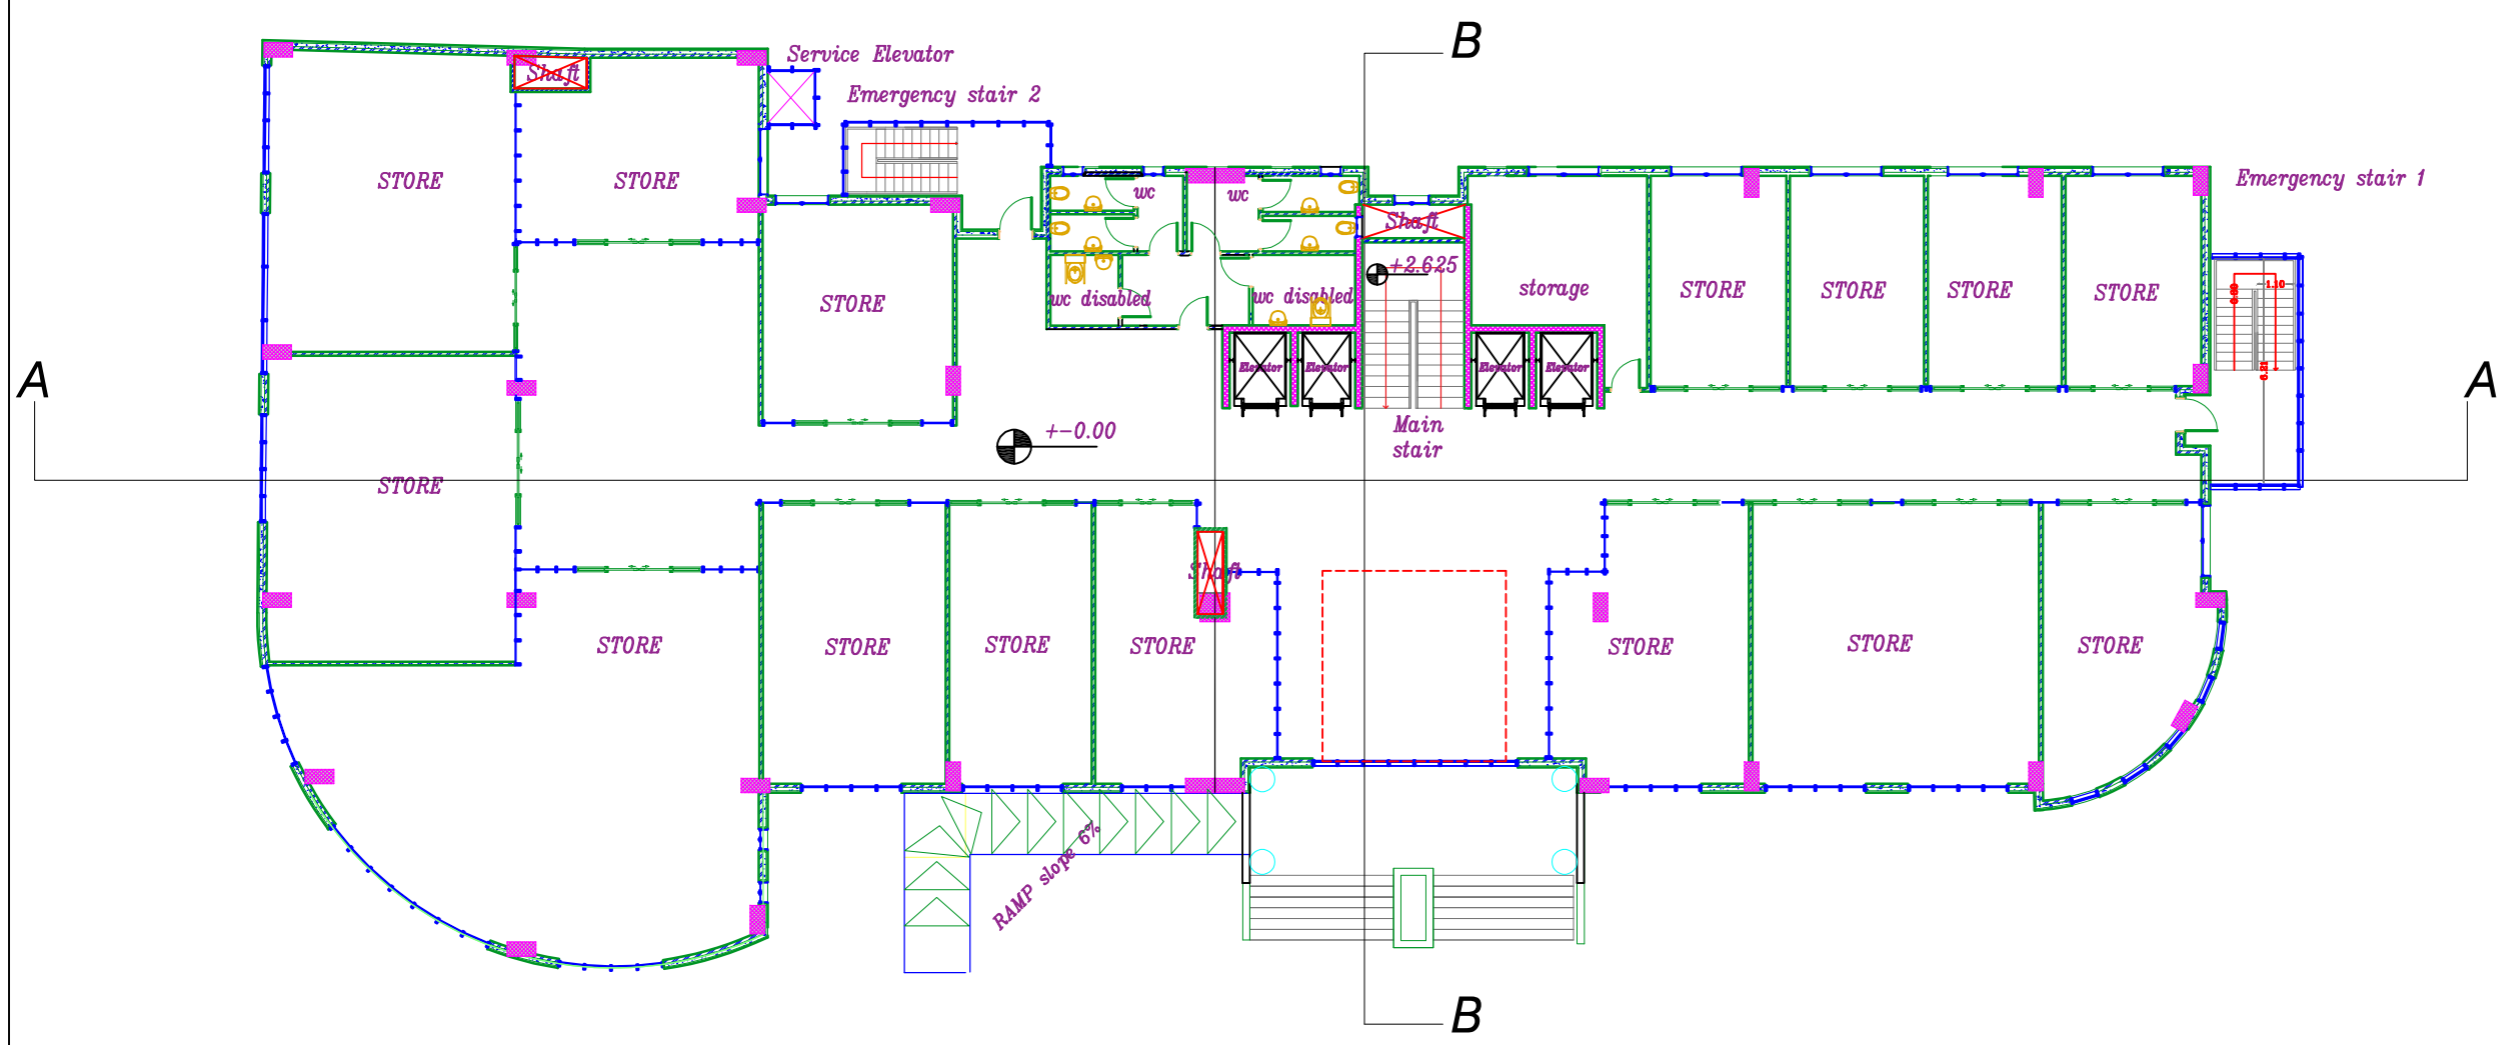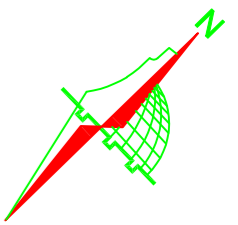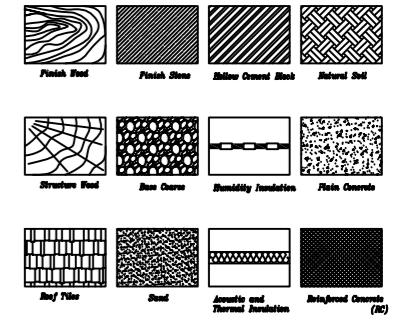

Rev.#	Date	Description
-------	------	-------------

names :
 Danya Al-Atrash
 Hala Assaf
 Oday Arafat

Project Title:
 project 1

Drawing Name:
 GF Furniture plan




Designed By: Danya Al-Atrash

Drawn By: Danya Al-Atrash

Checked By: Danya Al-Atrash

Scale: 1:50	Date: 5/1/2023	Drawing No: A3
----------------	-------------------	-------------------

Legend:

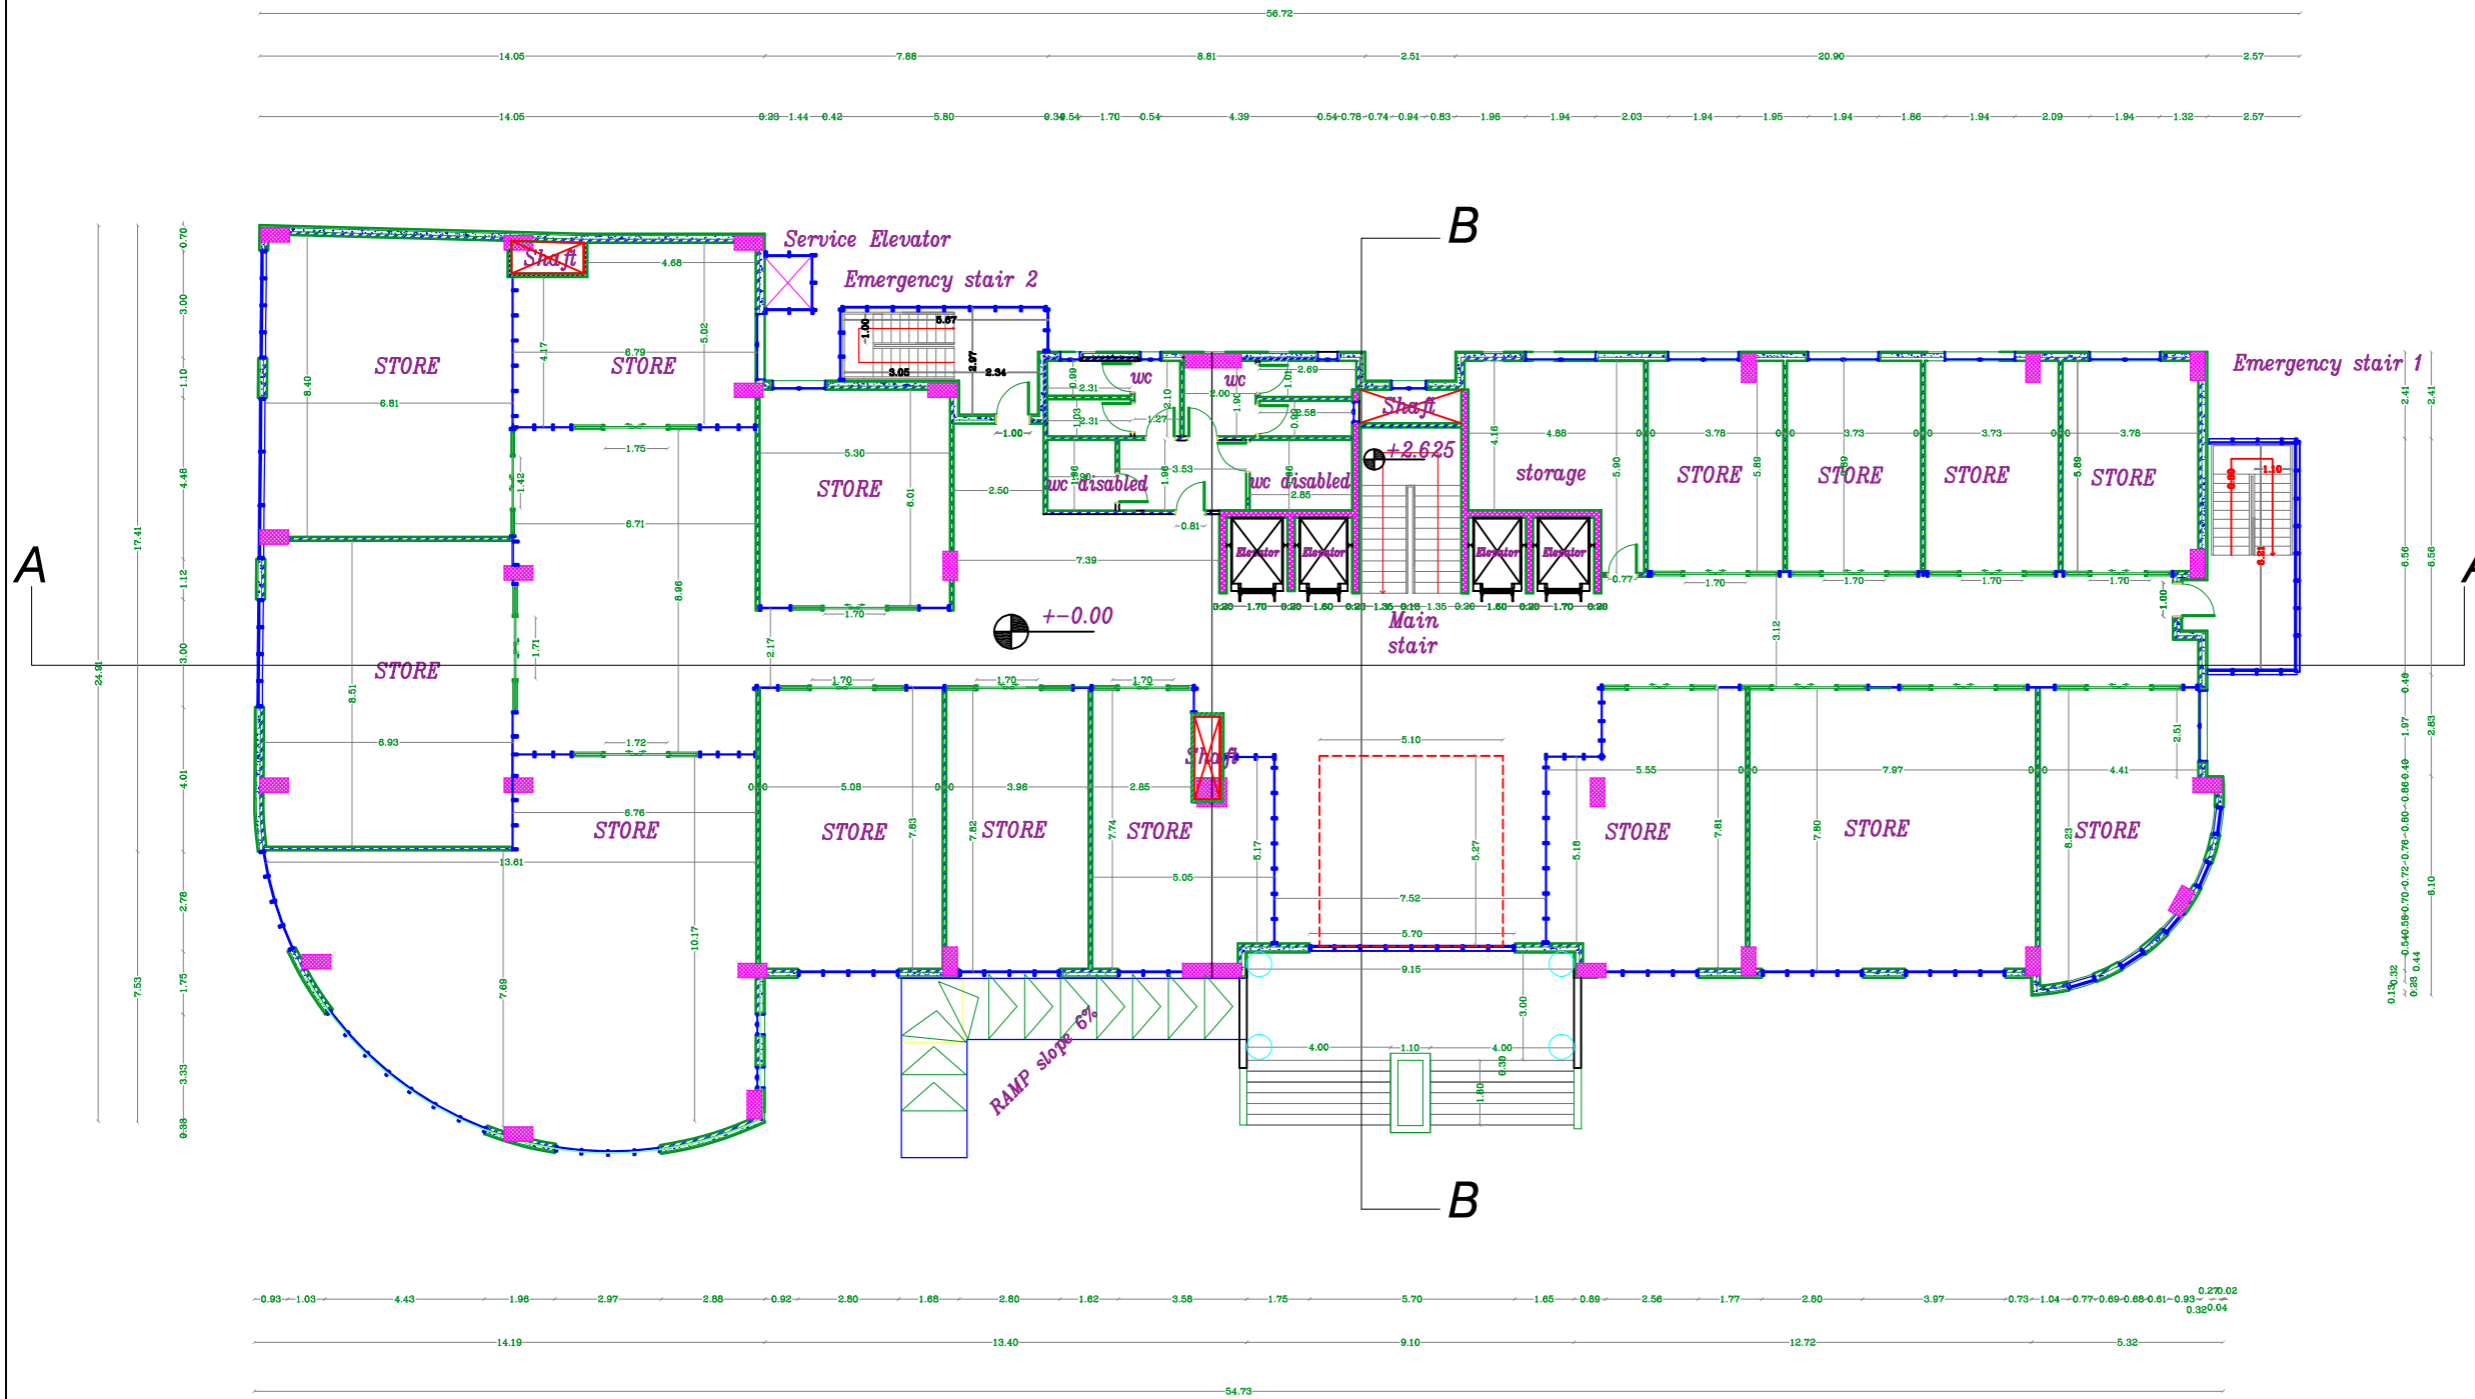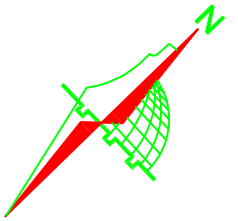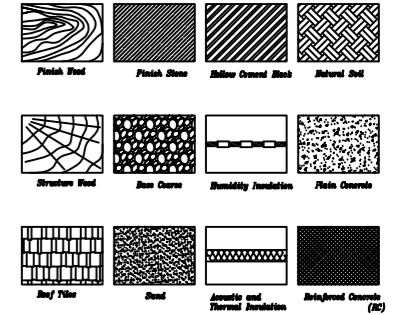

Rev.#	Date	Description
-------	------	-------------

names :
 Danya Al-Atrash
 Hala Assaf
 Oday Arafat

Project Title:
 project 1


Drawing Name:
 GF Dimensions plan

Designed By: Danya Al-Atrash


Drawn By: Danya Al-Atrash

Checked By: Danya Al-Atrash

Scale: 1:50	Date: 5/1/2023	Drawing No: A3
-------------	----------------	----------------

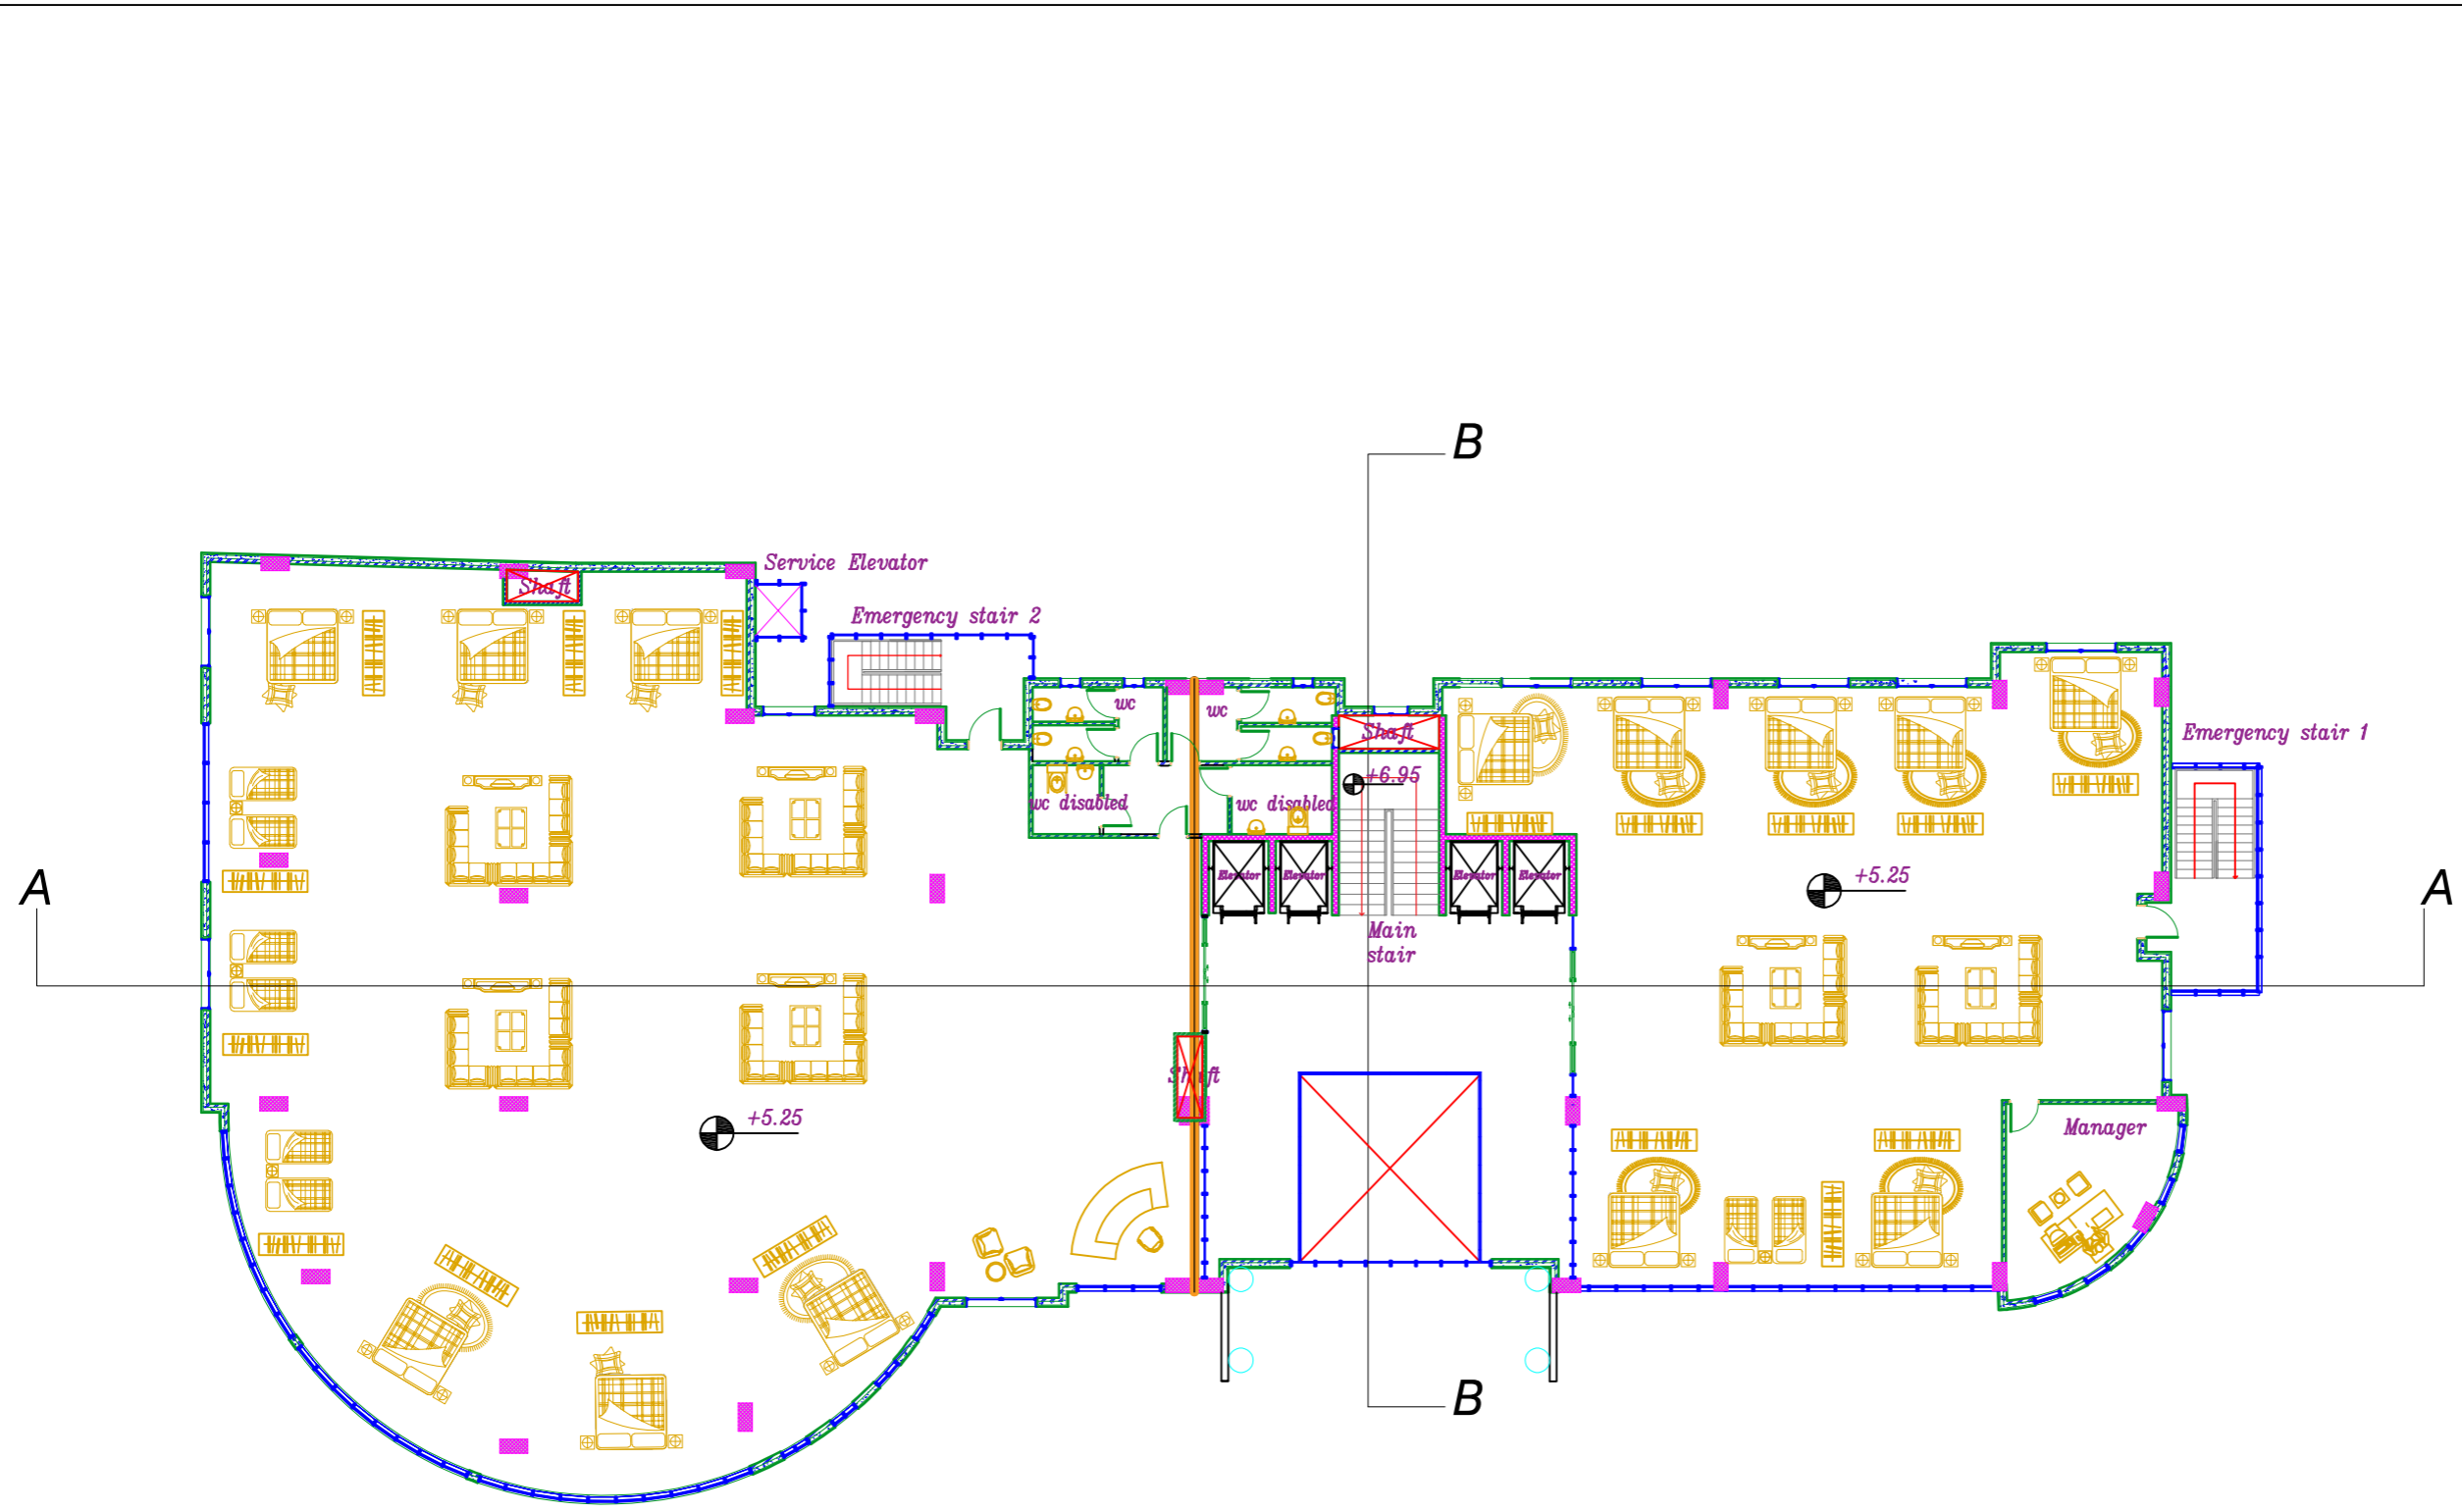

Legend:

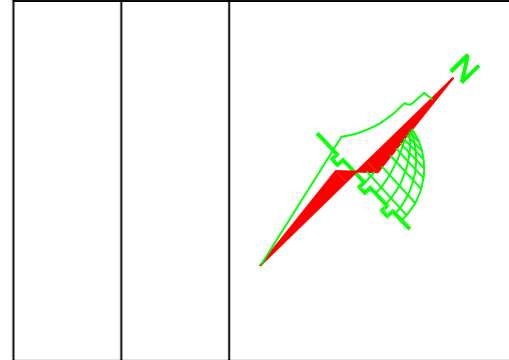

Rev.#	Date	Description
-------	------	-------------

names :
 Danya Al-Atrash
 Hala Assaf
 Oday Arafat

Project Title:
 project 1


Drawing Name:
 1st floor Furniture plan

Designed By: Danya Al-Atrash


Drawn By: Oday Arafat

Checked By: Hala Assaf

Scale: 1:50	Date: 5/1/2023	Drawing No: A3
----------------	-------------------	-------------------

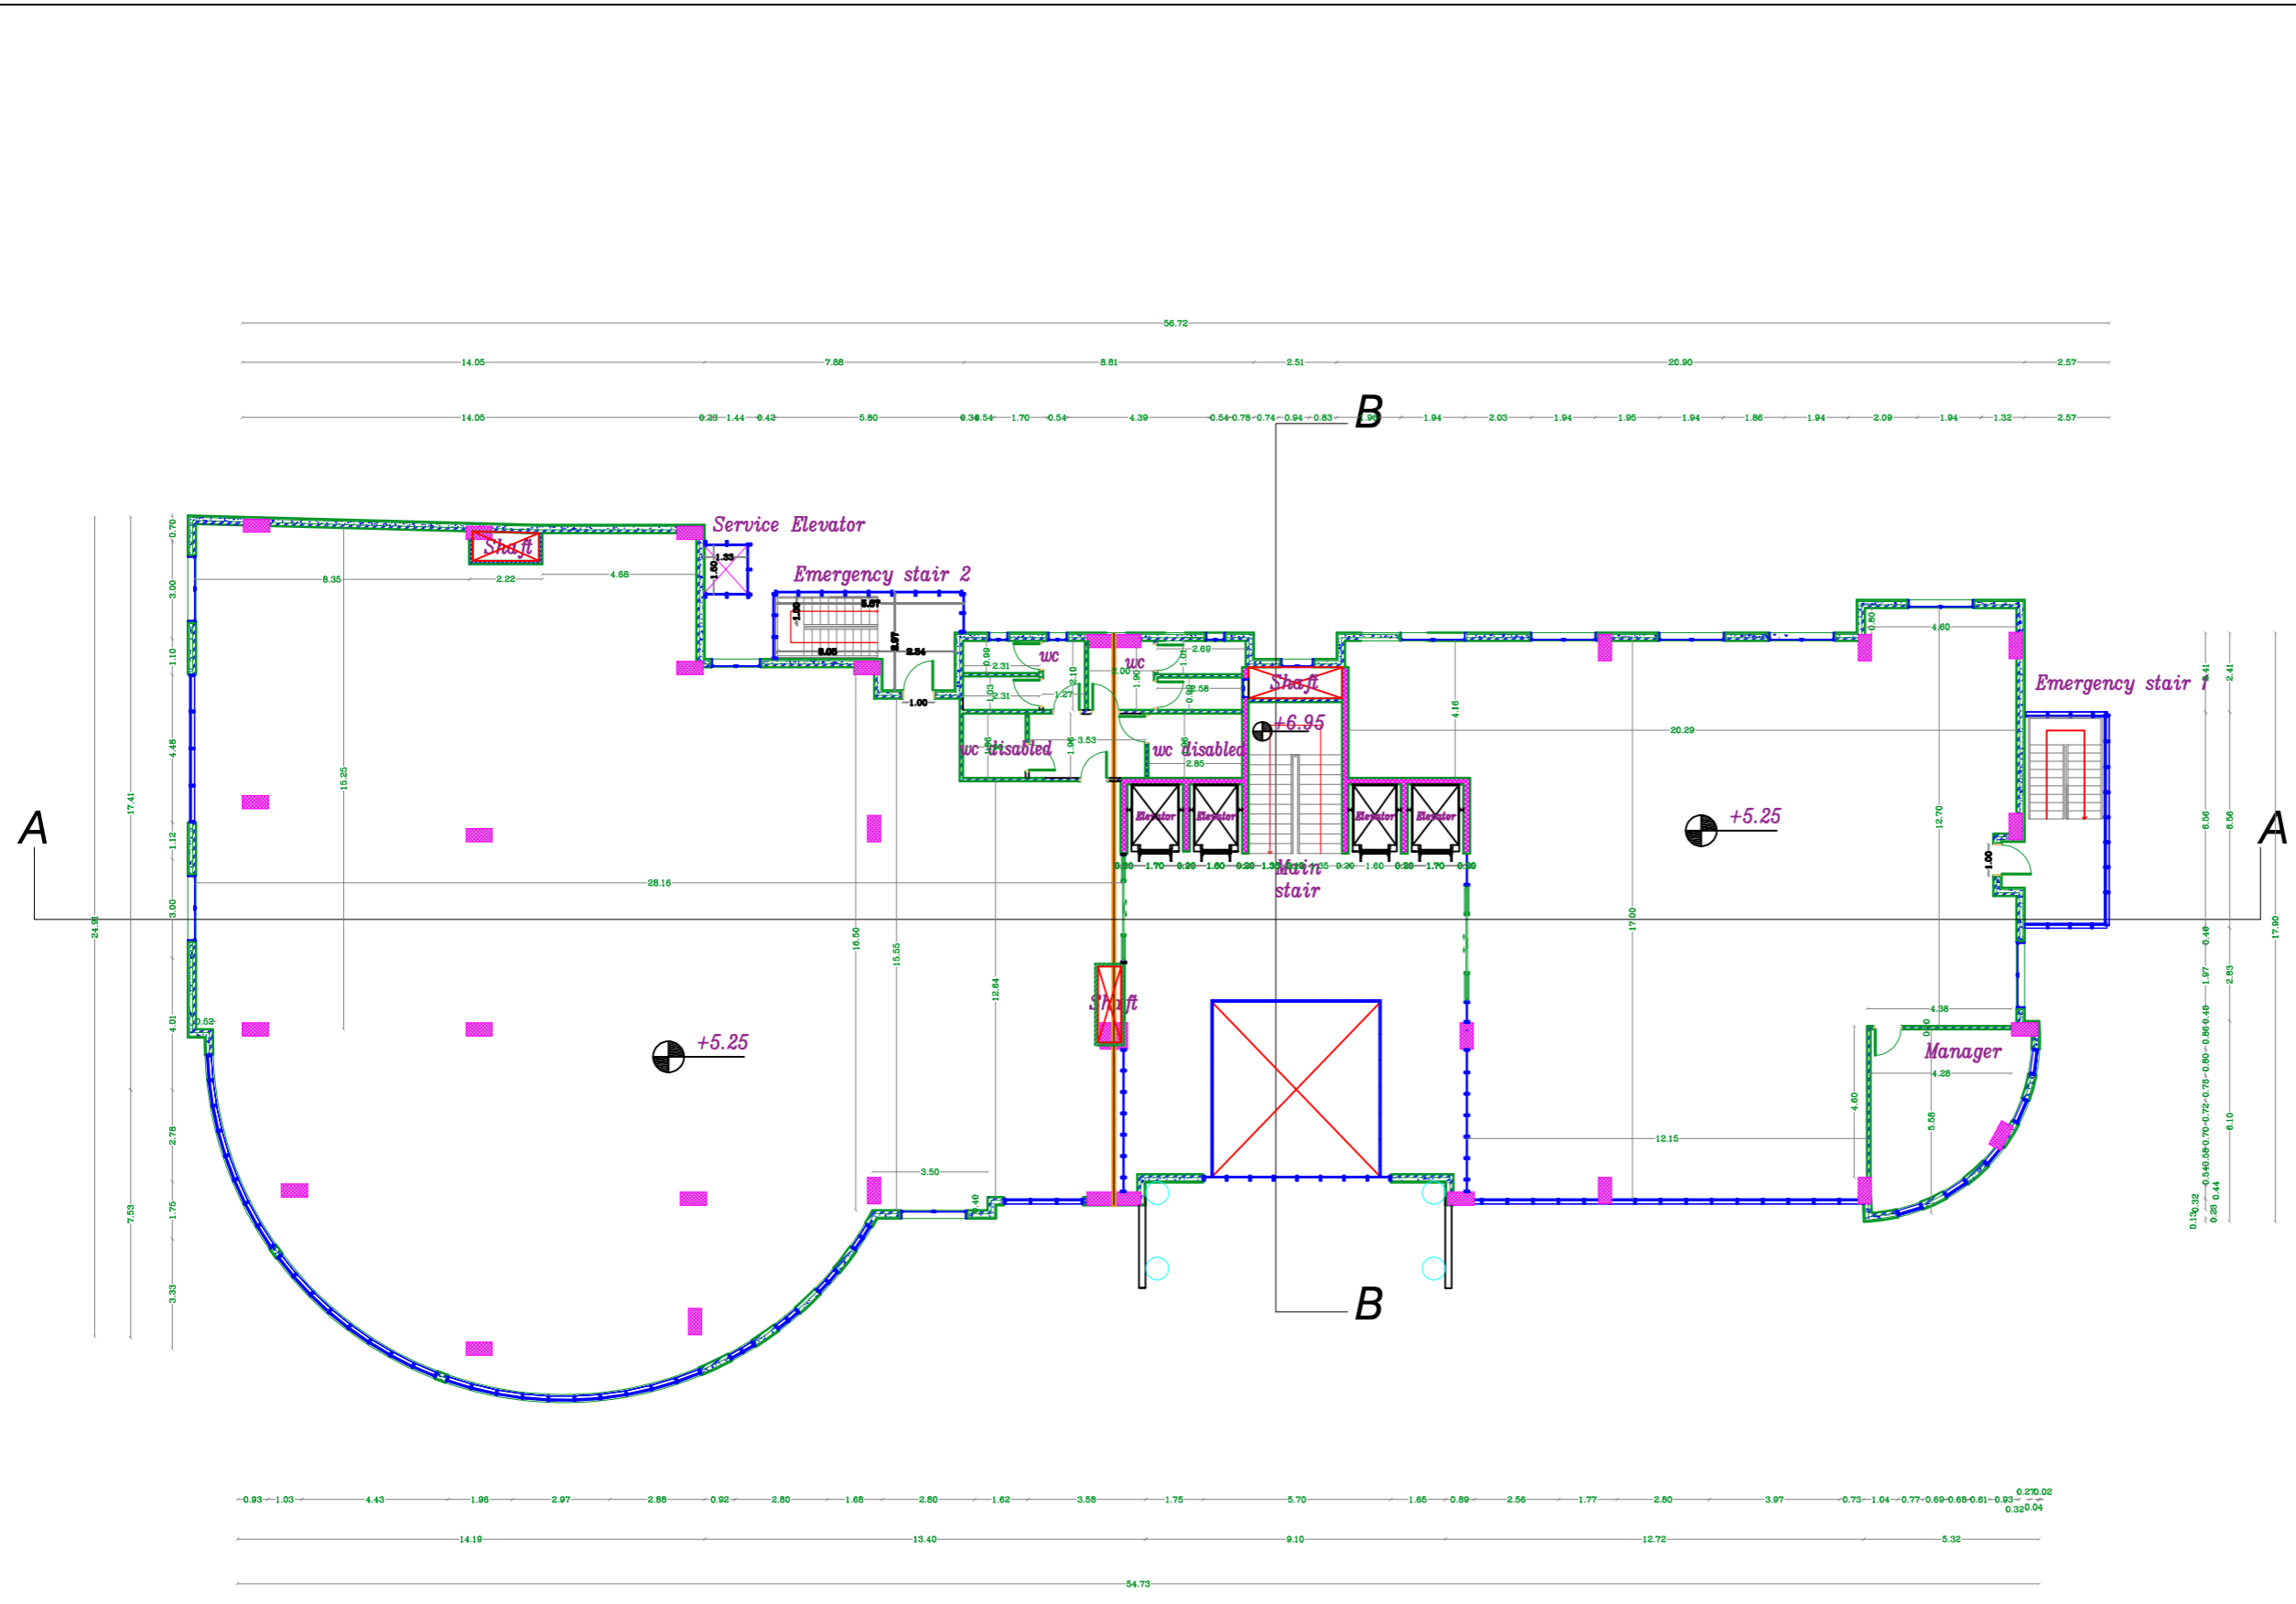

Legend:

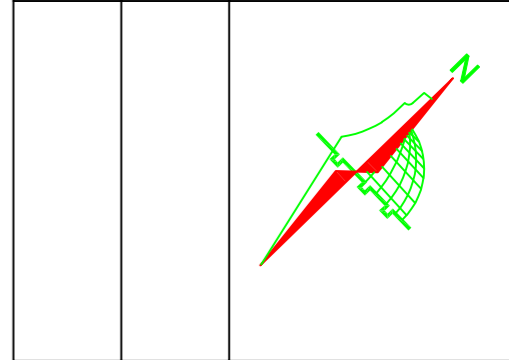

Rev.#	Date	Description
-------	------	-------------

names :
 Danya Al-Atrash
 Hala Assaf
 Oday Arafat

Project Title:
 project 1


Drawing Name:
 1st floor Dimensions plan

Designed By: Danya Al-Atrash

Drawn By: Oday Arafat


Checked By: Hala Assaf

Scale: 1:50 Date: 5/1/2023 Drawing No: A3

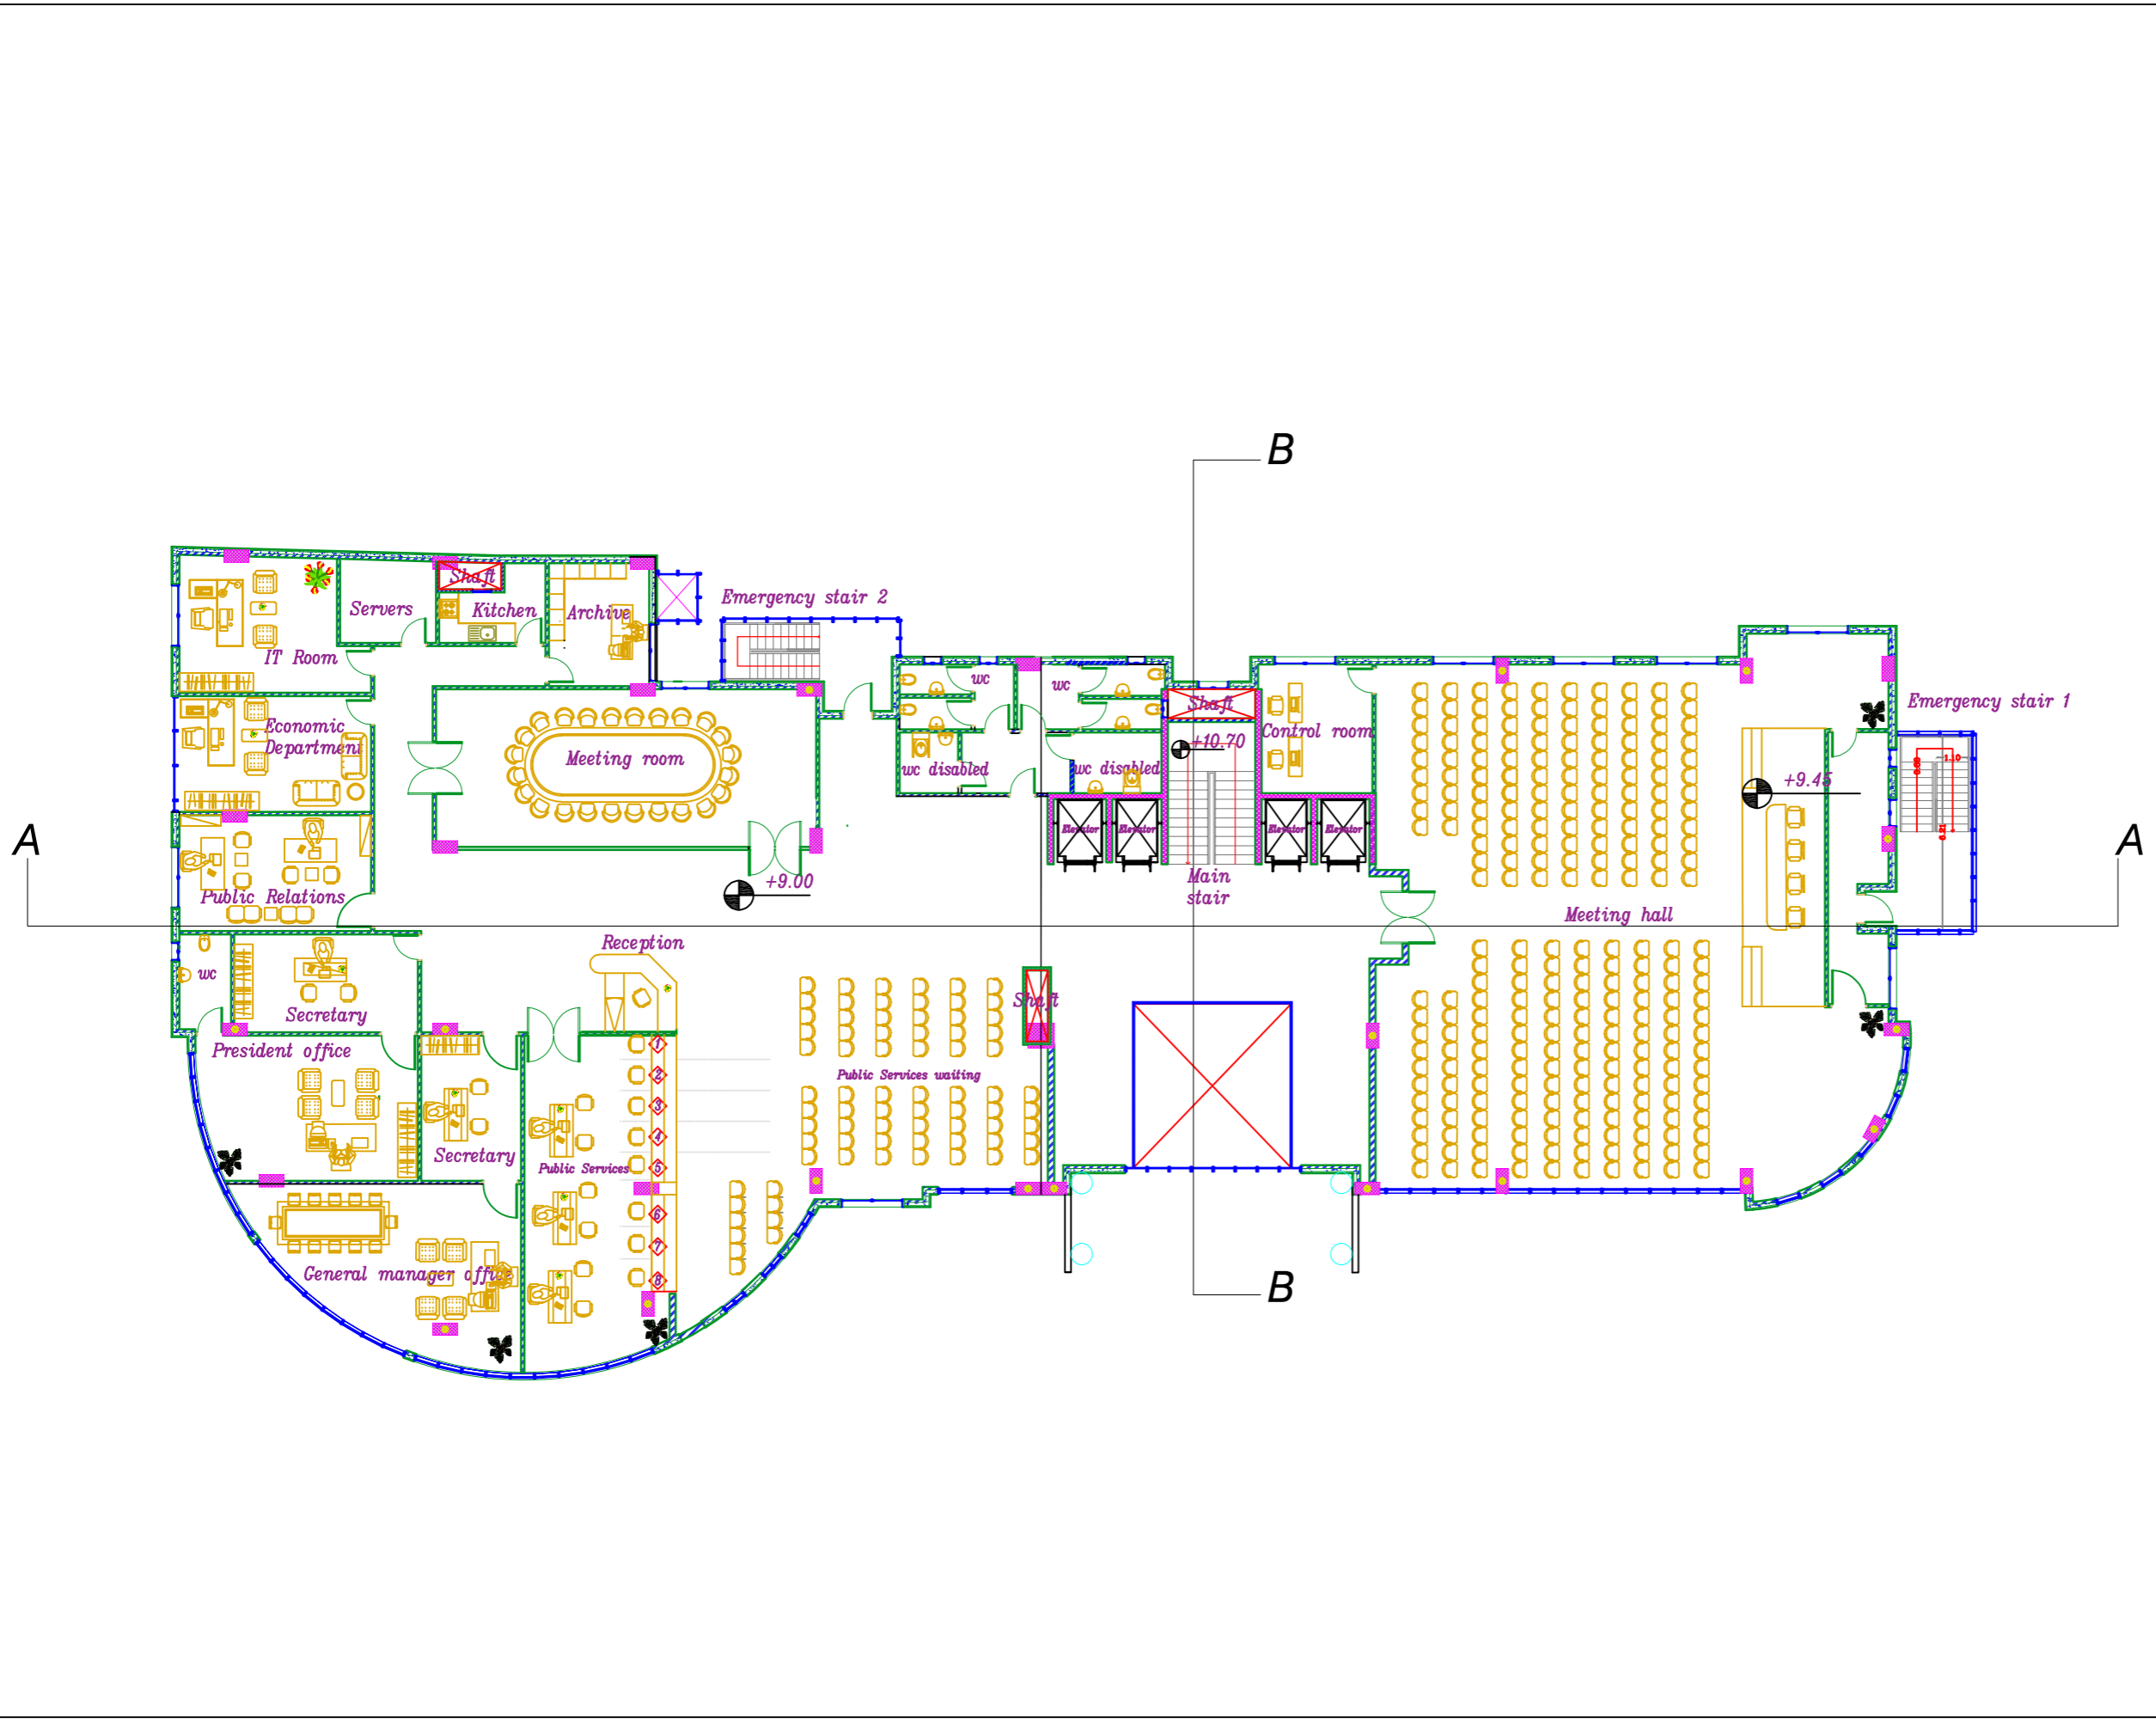


Legend:

Rev.#	Date	Description
names :		
Danya Al-Atrash		
Hala Assaf		
Oday Arafat		
Project Title:		
project 1		
Drawing Name:		
2nd floor Furniture plan		
Designed By:	Danya Al-Atrash	
Drawn By:	Danya Al-Atrash	
Checked By:	Danya Al-Atrash	
Scale:	Date:	Drawing No:
1:50	5/1/2023	A3

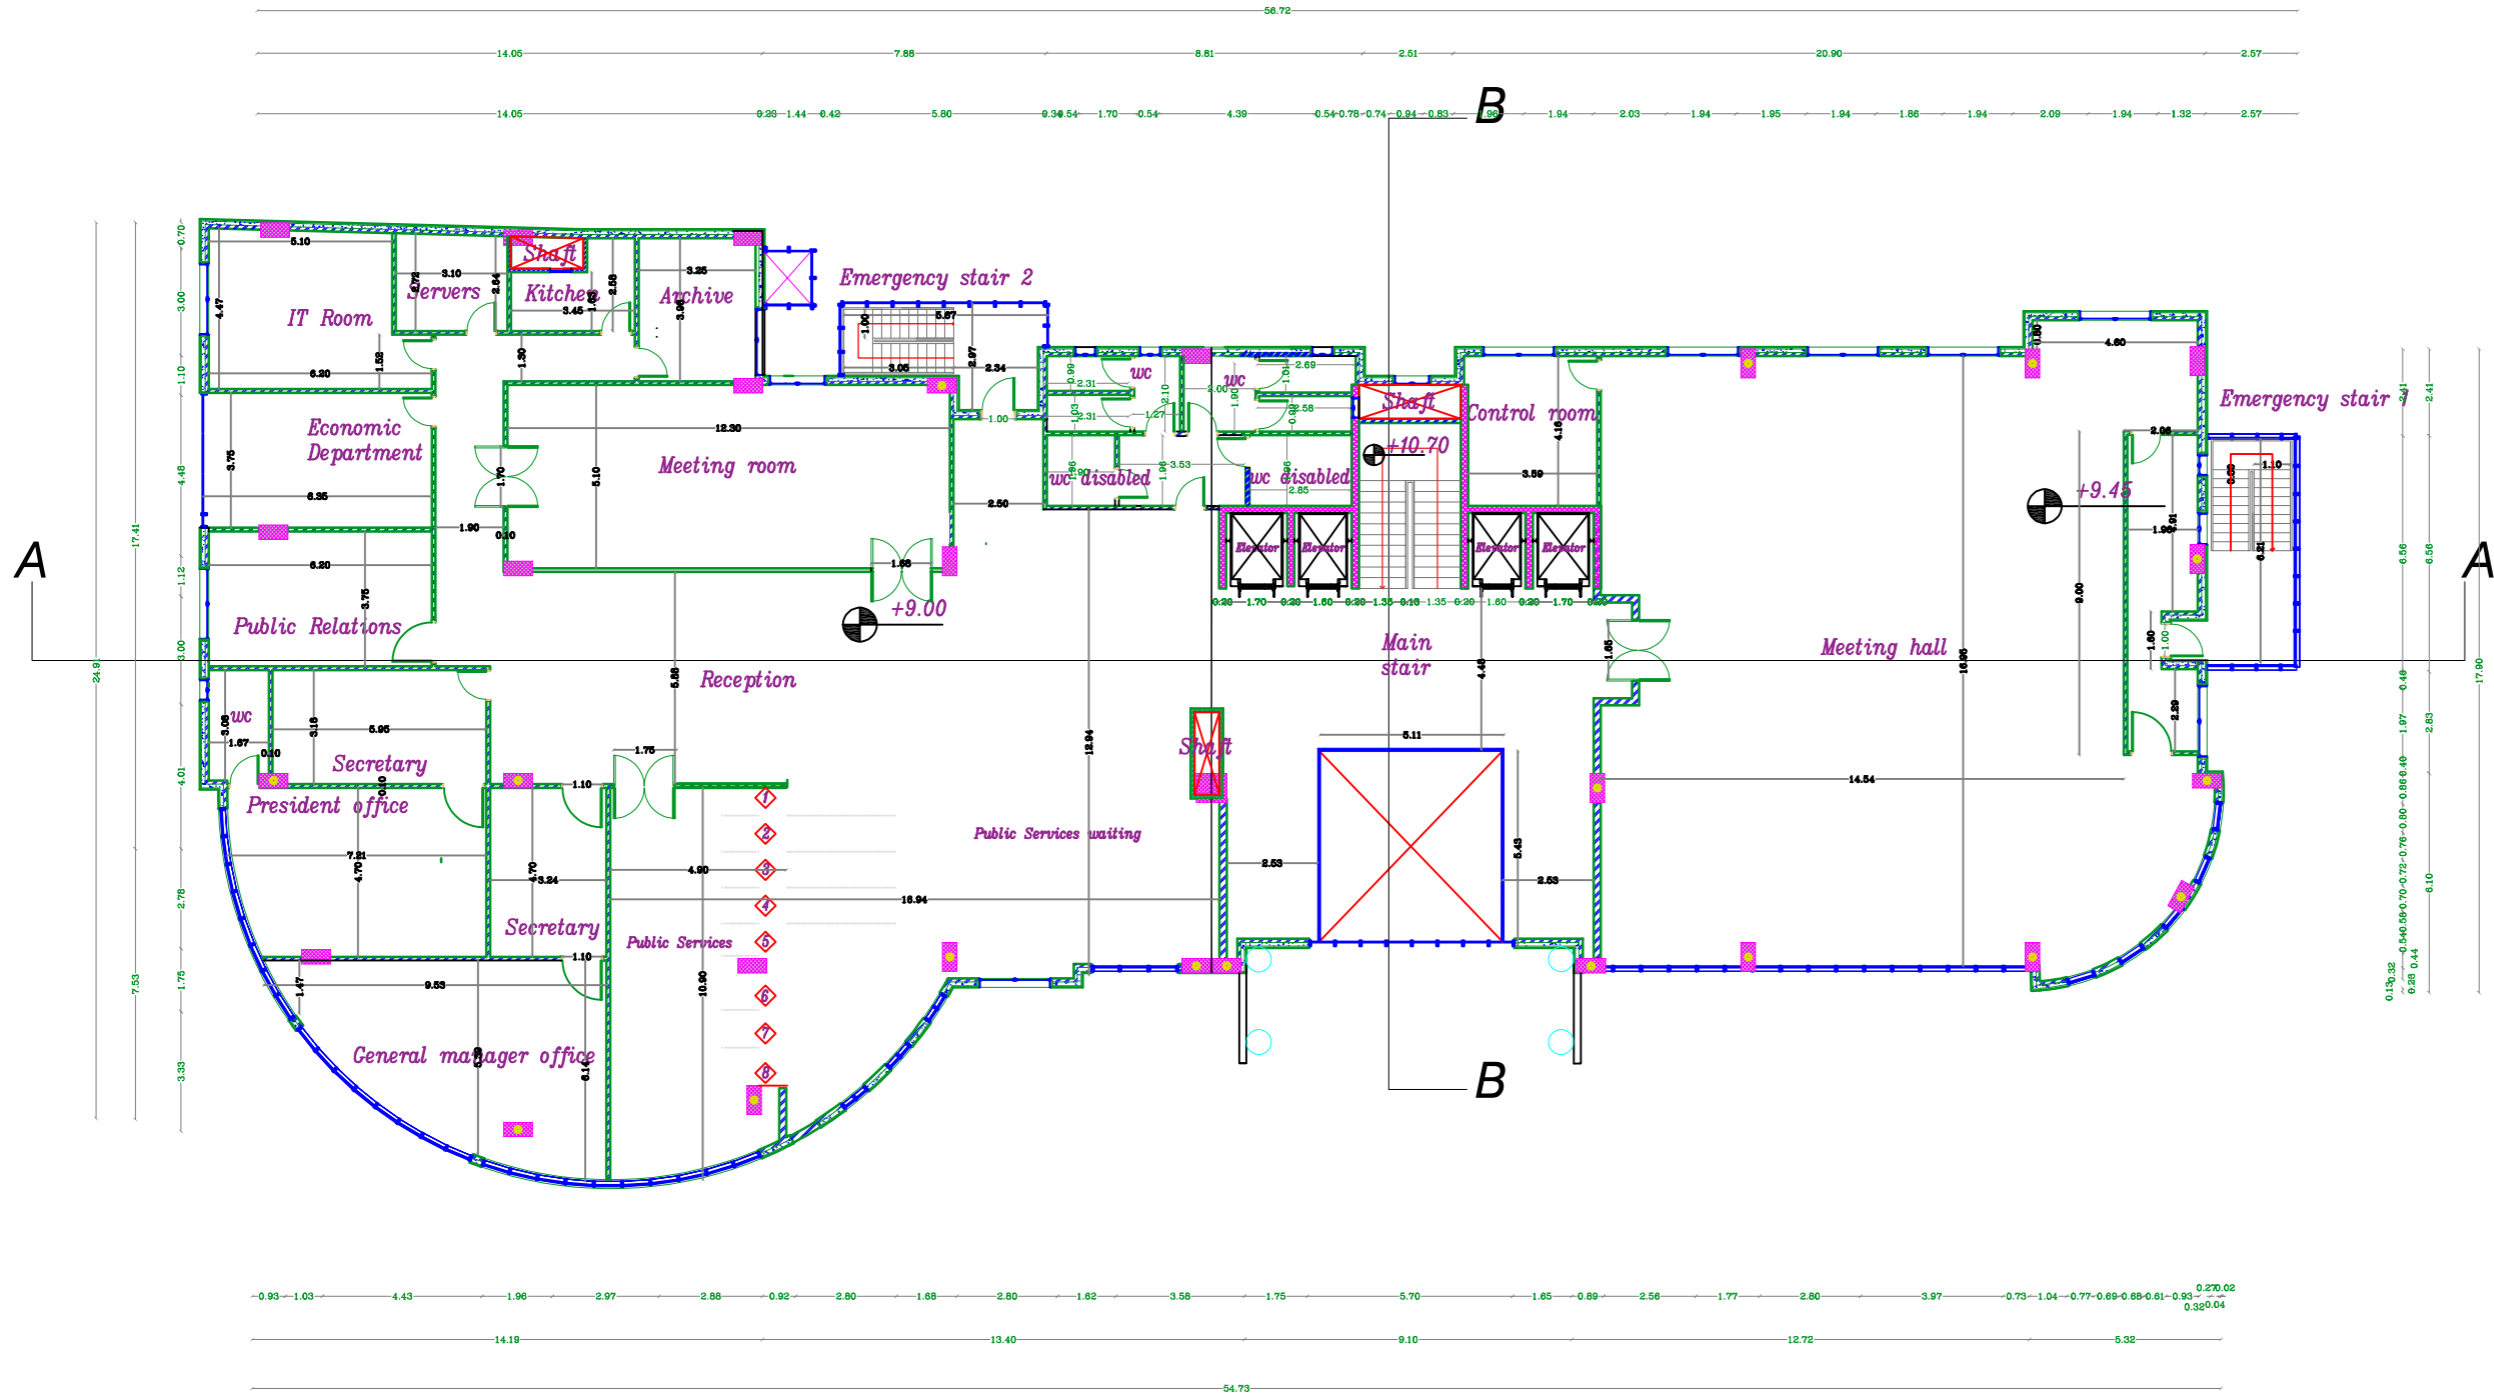

Legend:

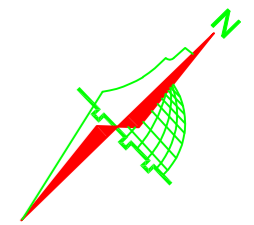

Rev.#	Date	Description
-------	------	-------------

names :
 Danya Al-Atrash
 Hala Assaf
 Oday Arafat

Project Title:
 project 1


Drawing Name:
 2nd floor Dimensions plan

Designed By: Danya Al-Atrash



Drawn By: Danya Al-Atrash

Checked By: Danya Al-Atrash

Scale: 1:50 Date: 5/1/2023 Drawing No: A3

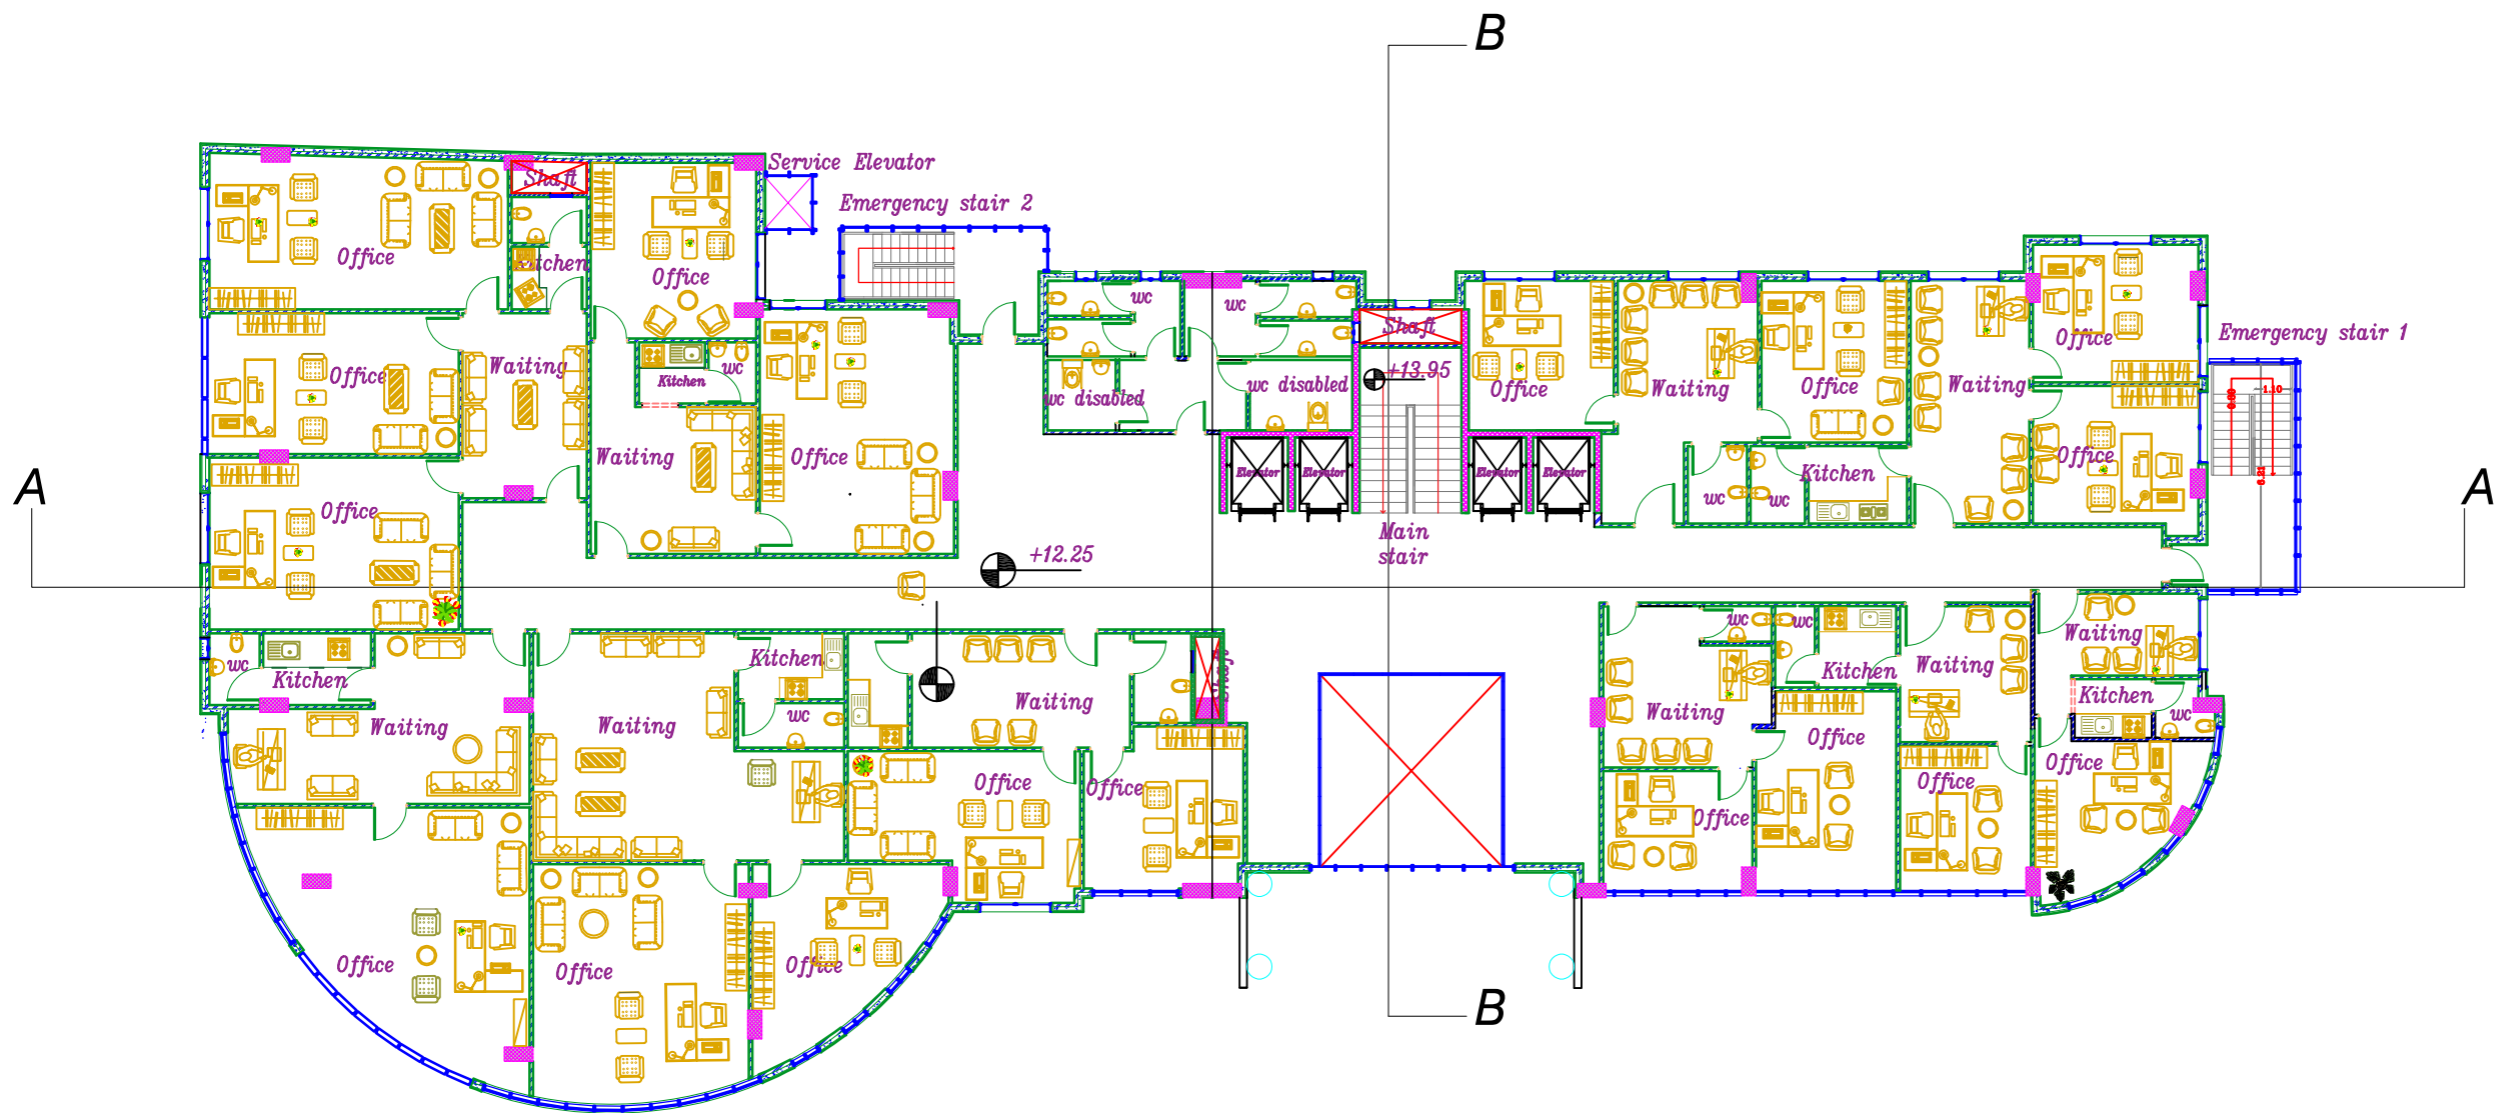

Legend:

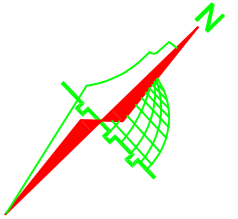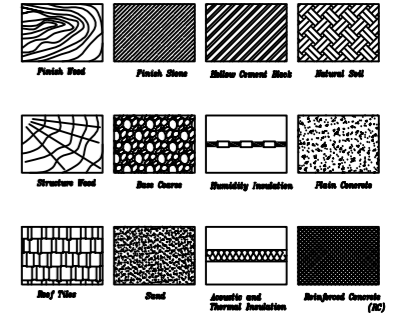

Rev.#	Date	Description
-------	------	-------------

names :
 Danya Al-Atrash
 Hala Assaf
 Oday Arafat

Project Title:
 project 1


Drawing Name:
 3rd floor Furniture plan

Designed By: Danya Al-Atrash


Drawn By: Danya Al-Atrash

Checked By: Danya Al-Atrash

Scale: 1:50	Date: 5/1/2023	Drawing No: A3
----------------	-------------------	-------------------

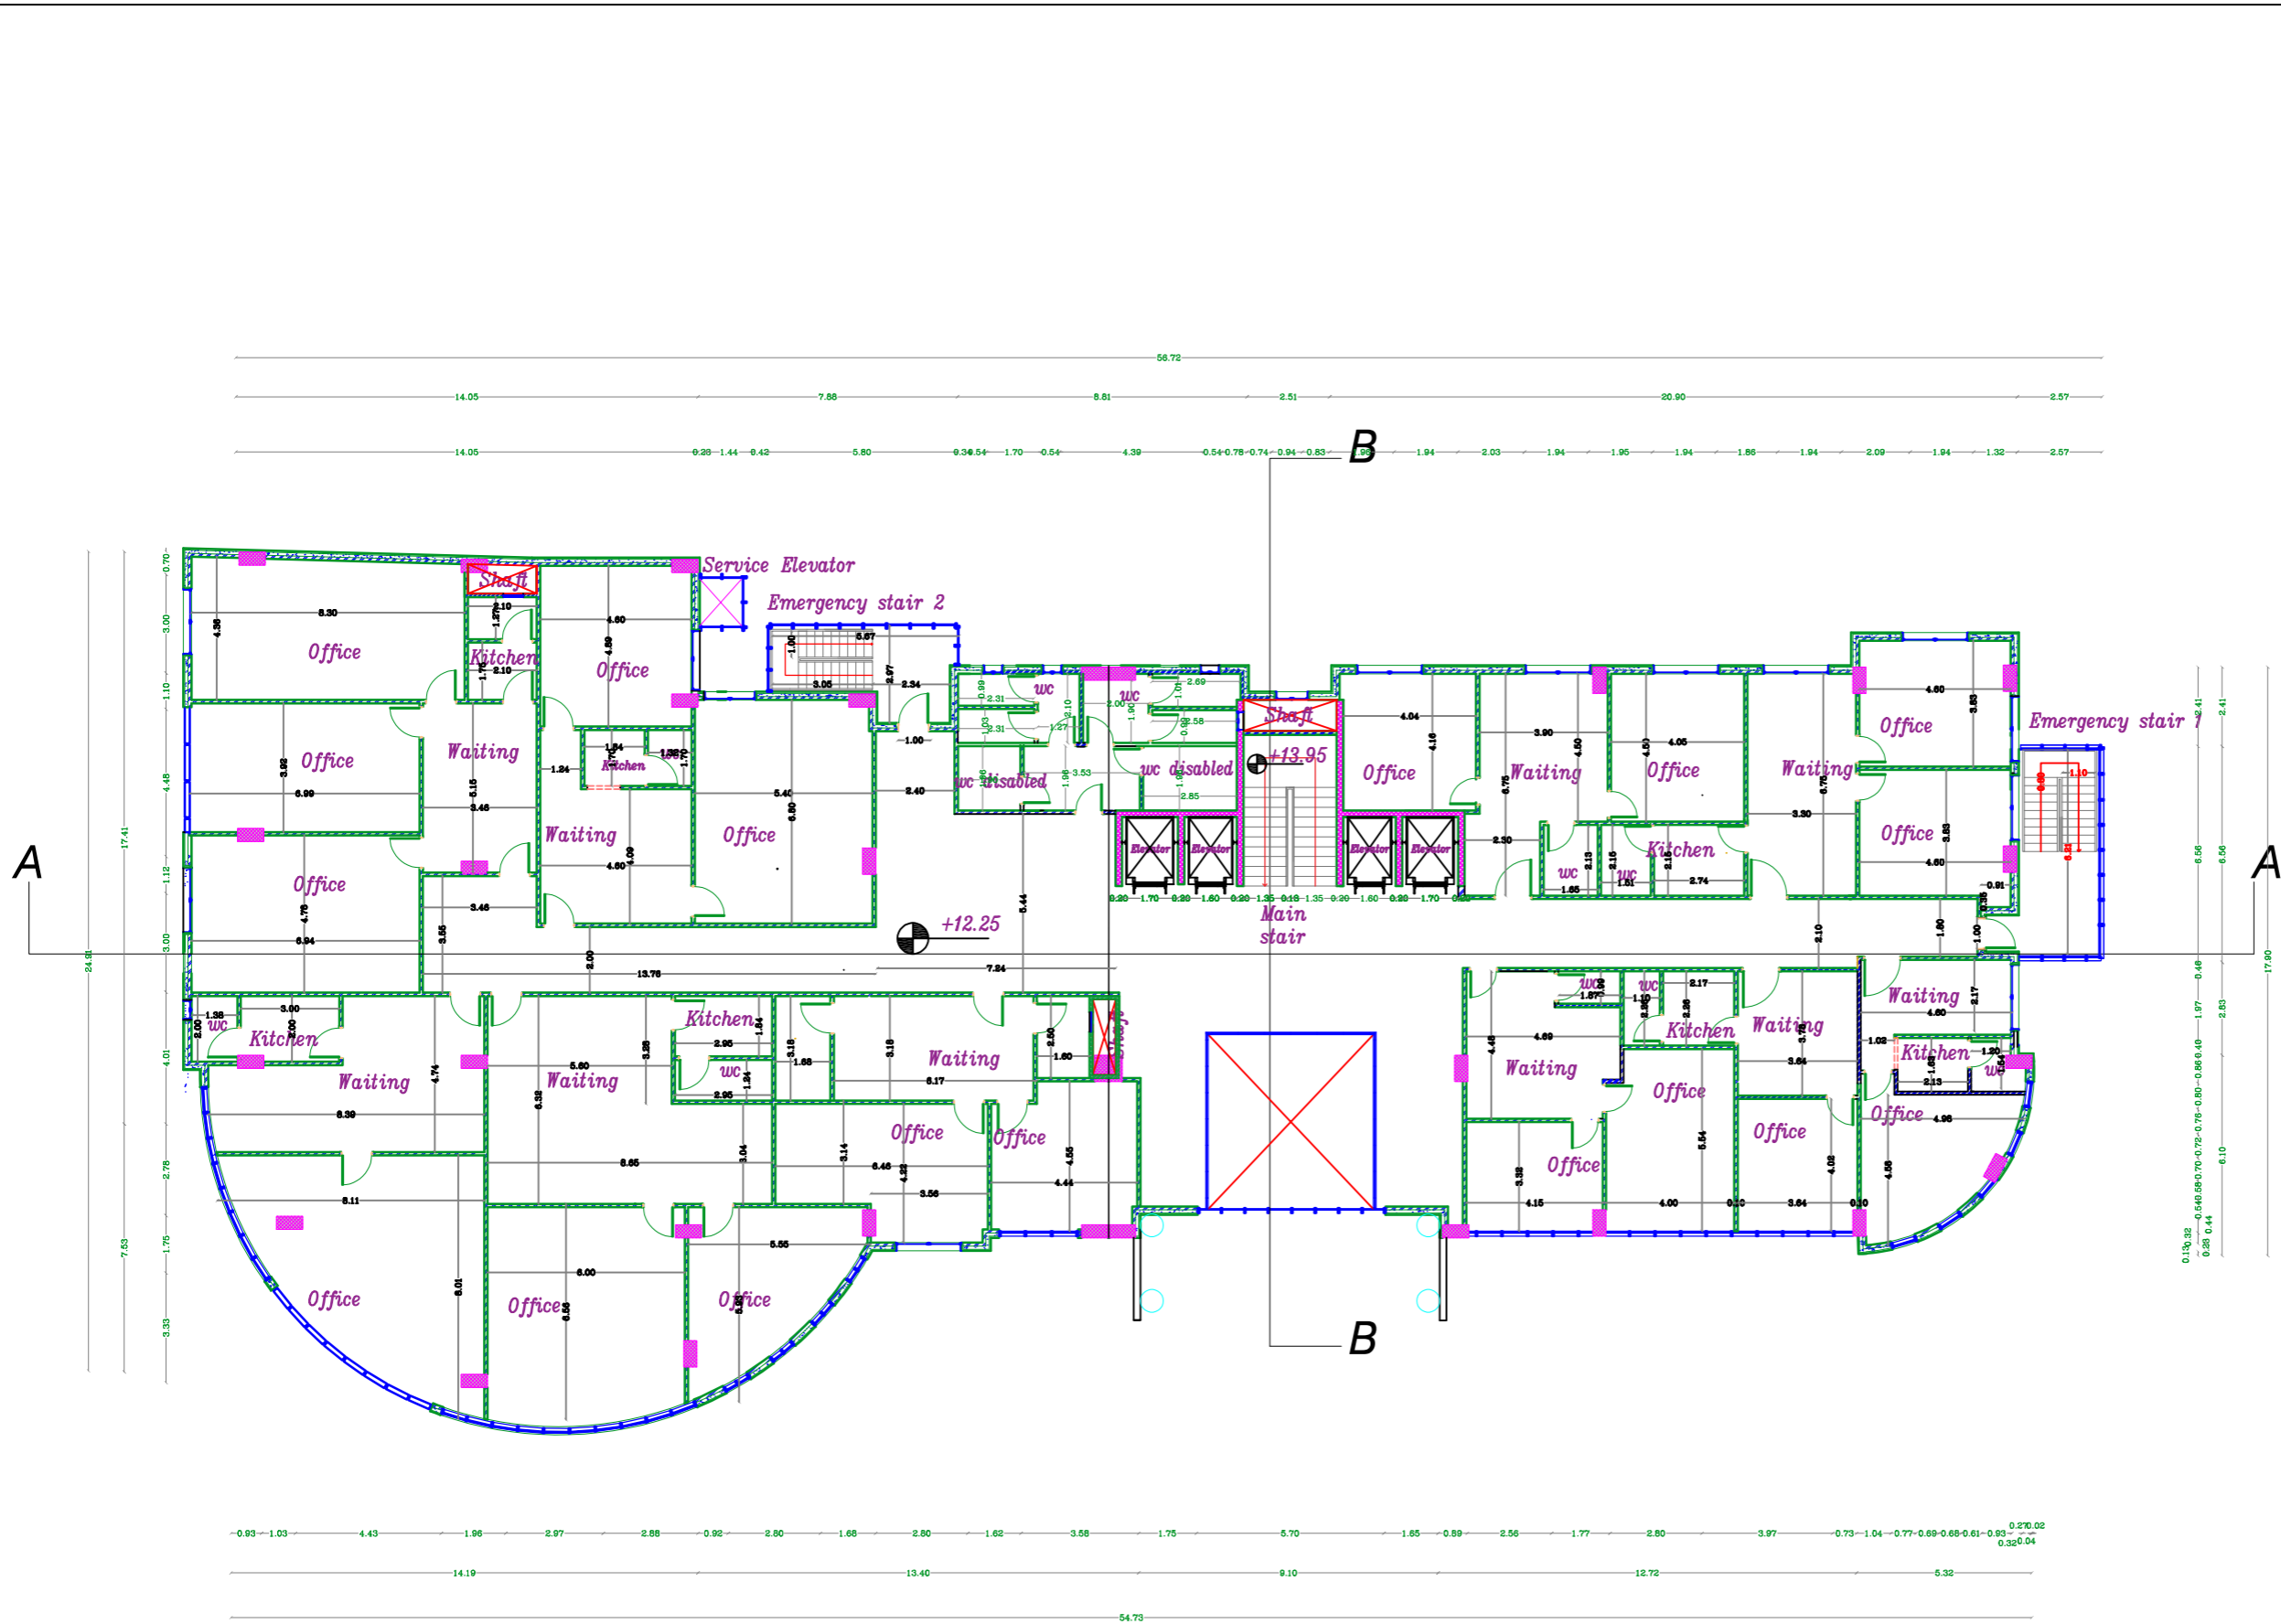

Legend:

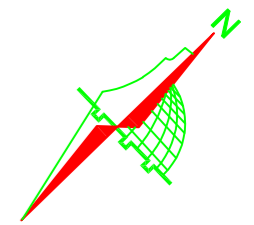

Rev.#	Date	Description
-------	------	-------------

names :
 Danya Al-Atrash
 Hala Assaf
 Oday Arafat

Project Title:
 project 1


Drawing Name:
 3rd floor Dimensions plan

Designed By:
 Danya Al-Atrash


Drawn By:
 Danya Al-Atrash

Checked By:
 Danya Al-Atrash


Scale: 1:50	Date: 5/1/2023	Drawing No: A3
----------------	-------------------	-------------------

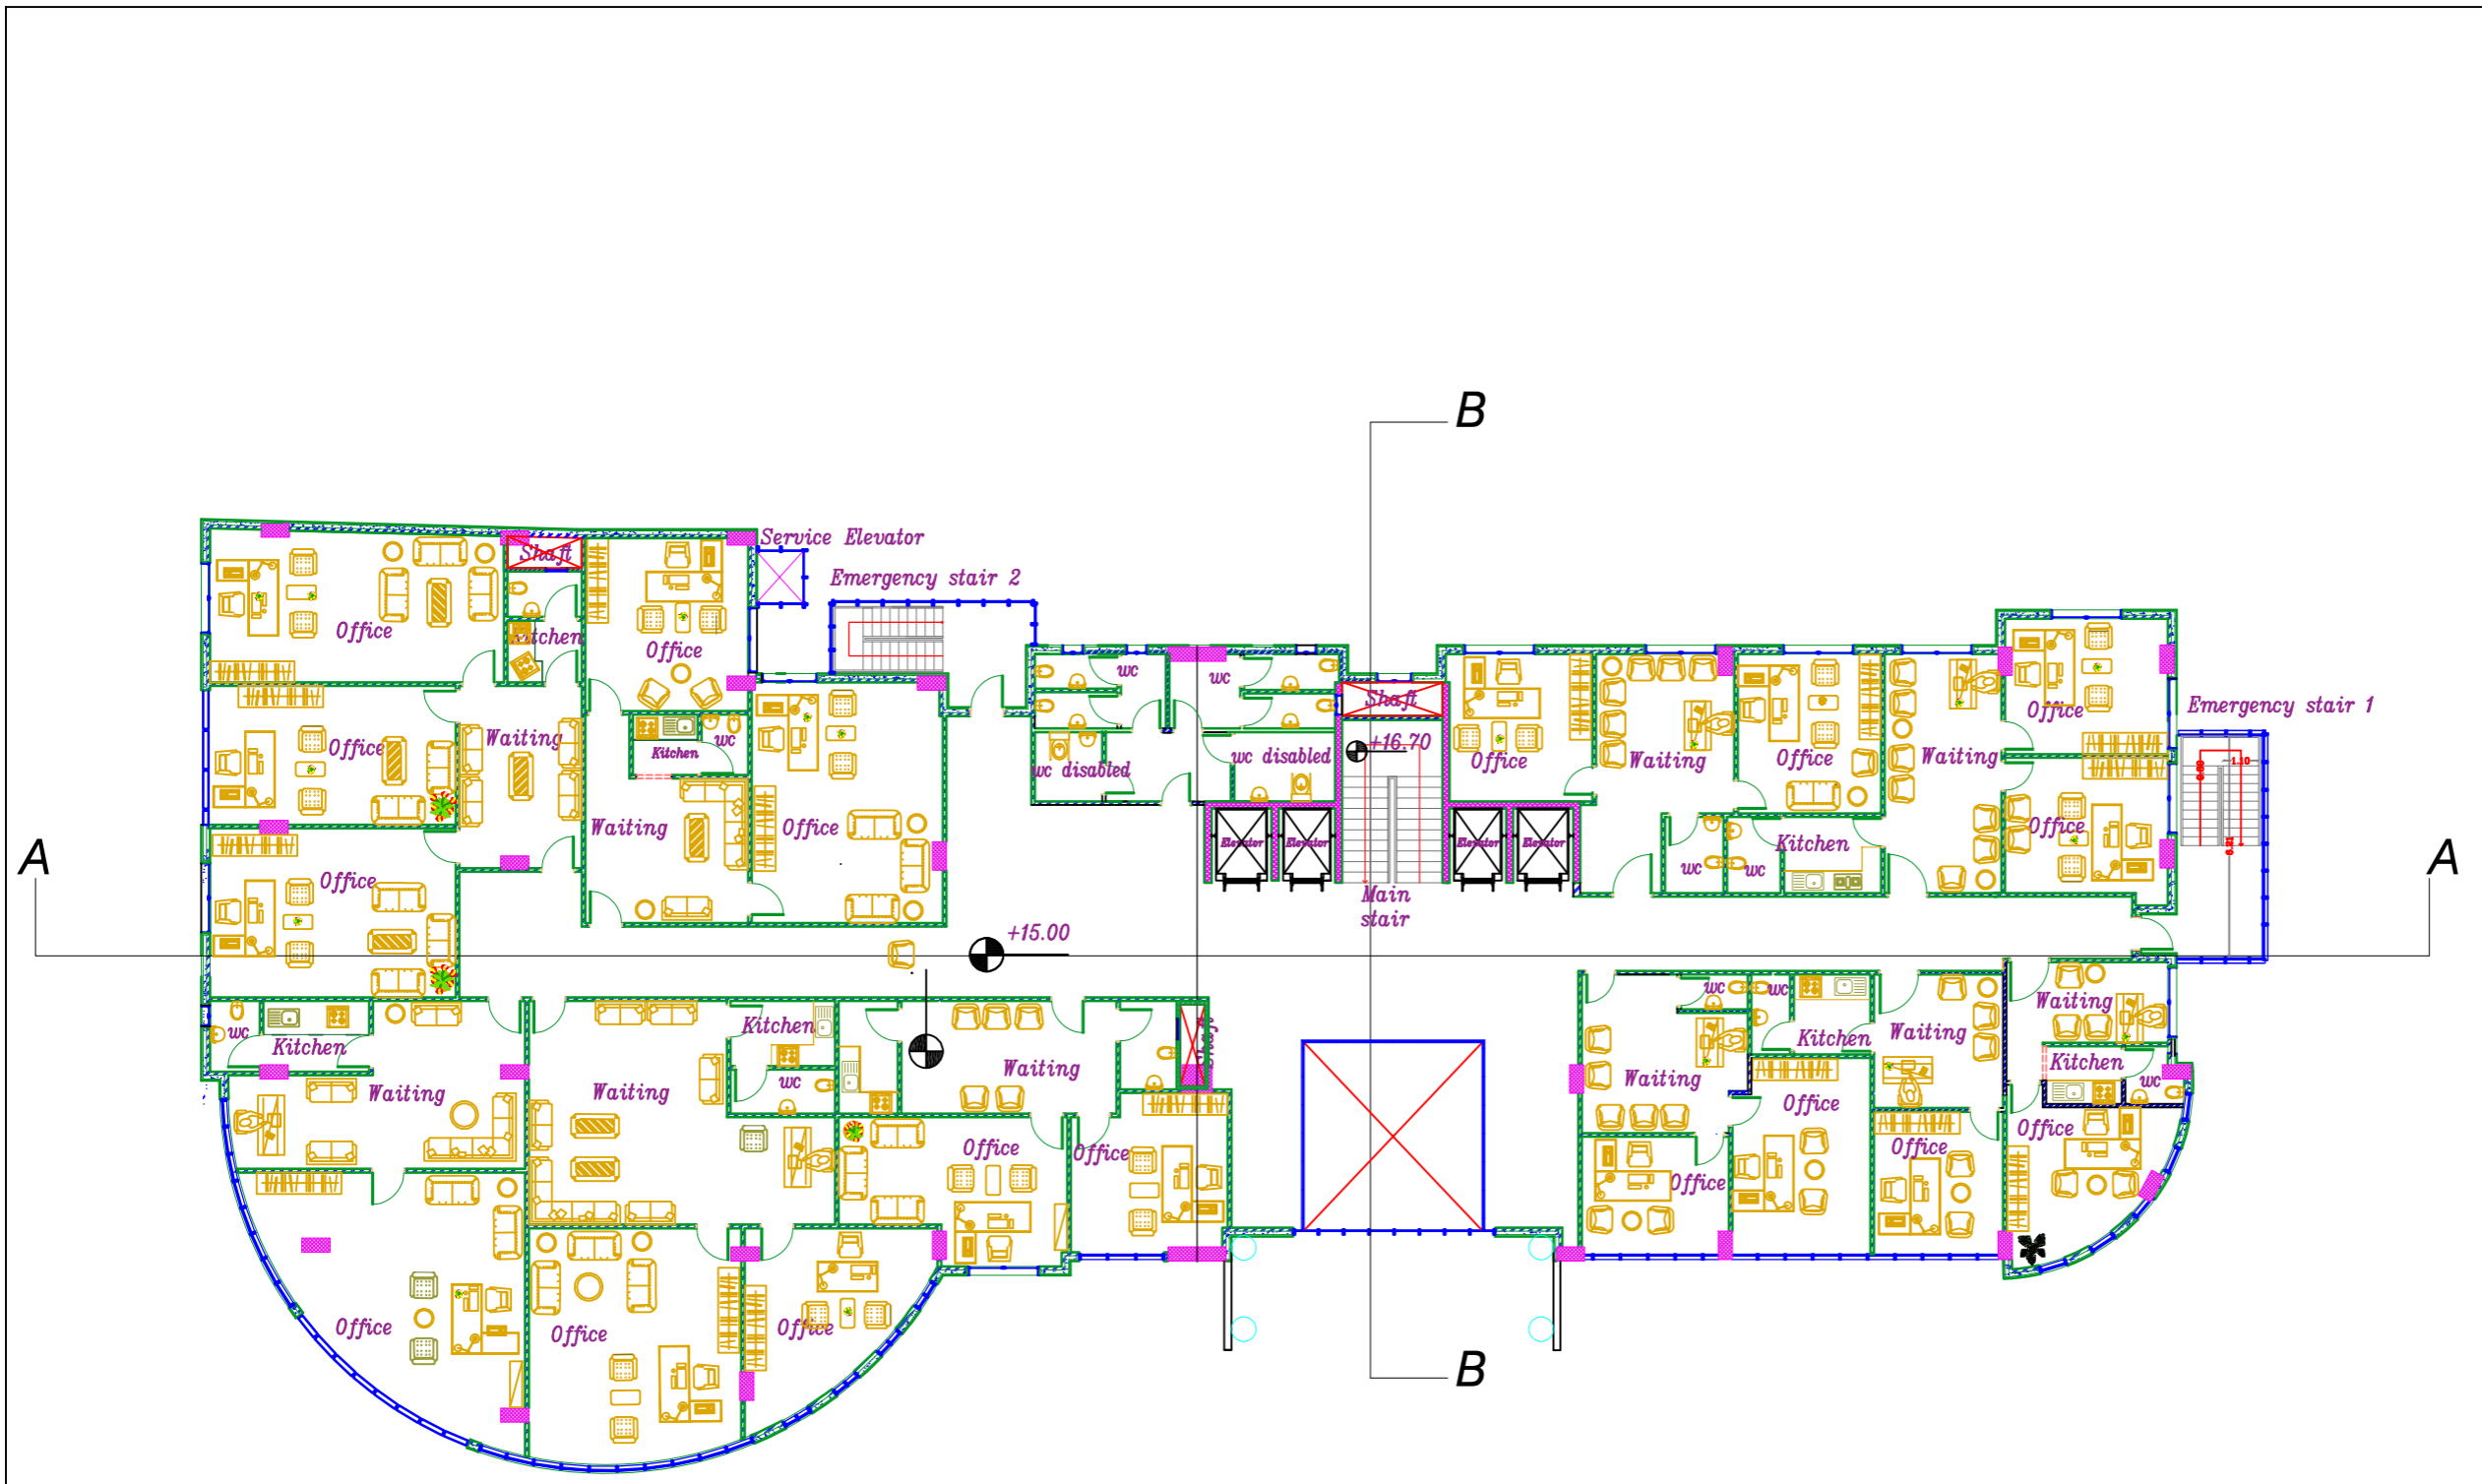


Legend:

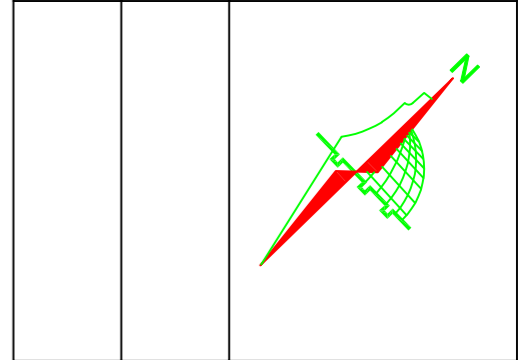

Rev.#	Date	Description
names :		
Danya Al-Atrash		
Hala Assaf		
Oday Arafat		
Project Title:		
project 1		
Drawing Name:		
4th floor Furniture plan		
Designed By:	Danya Al-Atrash	
Drawn By:	Danya Al-Atrash	
Checked By:	Danya Al-Atrash	
Scale:	Date:	Drawing No:
1:50	5/1/2023	A3

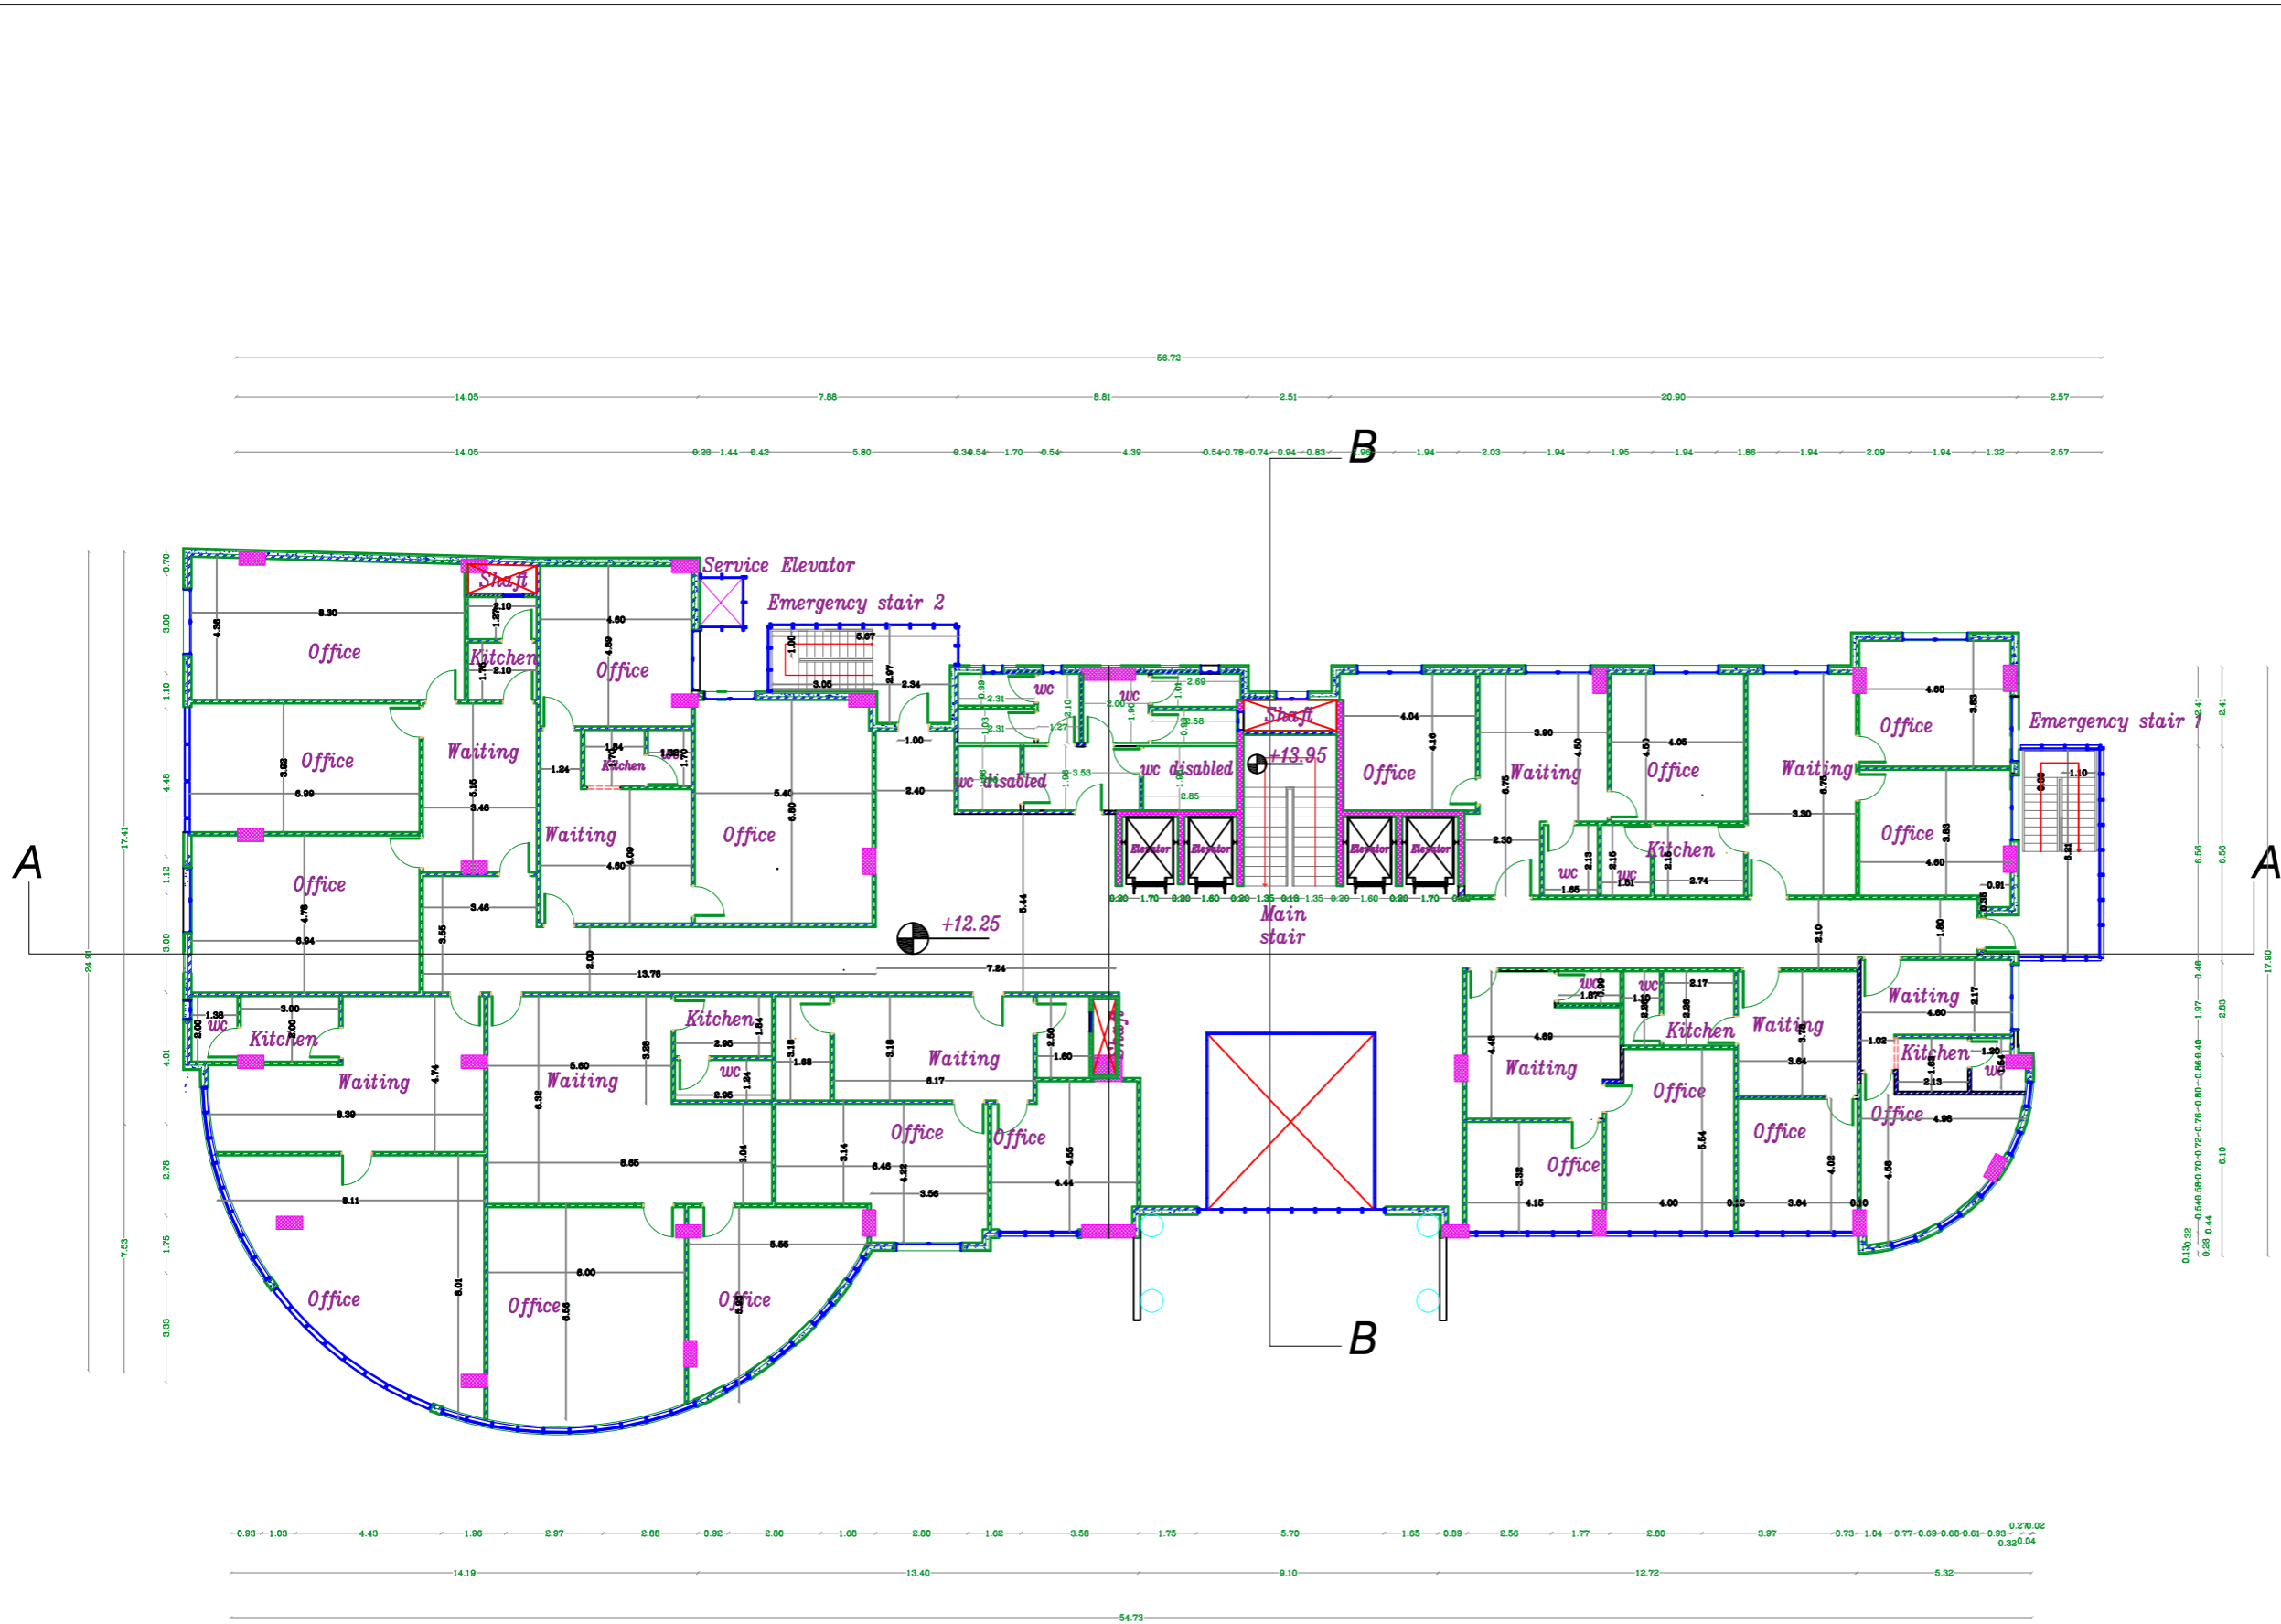

Legend:

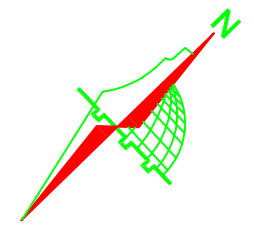

Rev.#	Date	Description
-------	------	-------------

names :
 Danya Al-Atrash
 Hala Assaf
 Oday Arafat

Project Title:
 project 1

Drawing Name:
 4th floor Dimensions plan




Designed By:
 Danya Al-Atrash

Drawn By:
 Danya Al-Atrash

Checked By:
 Danya Al-Atrash

Scale: 1:50	Date: 5/1/2023	Drawing No: A3
----------------	-------------------	-------------------

Legend:

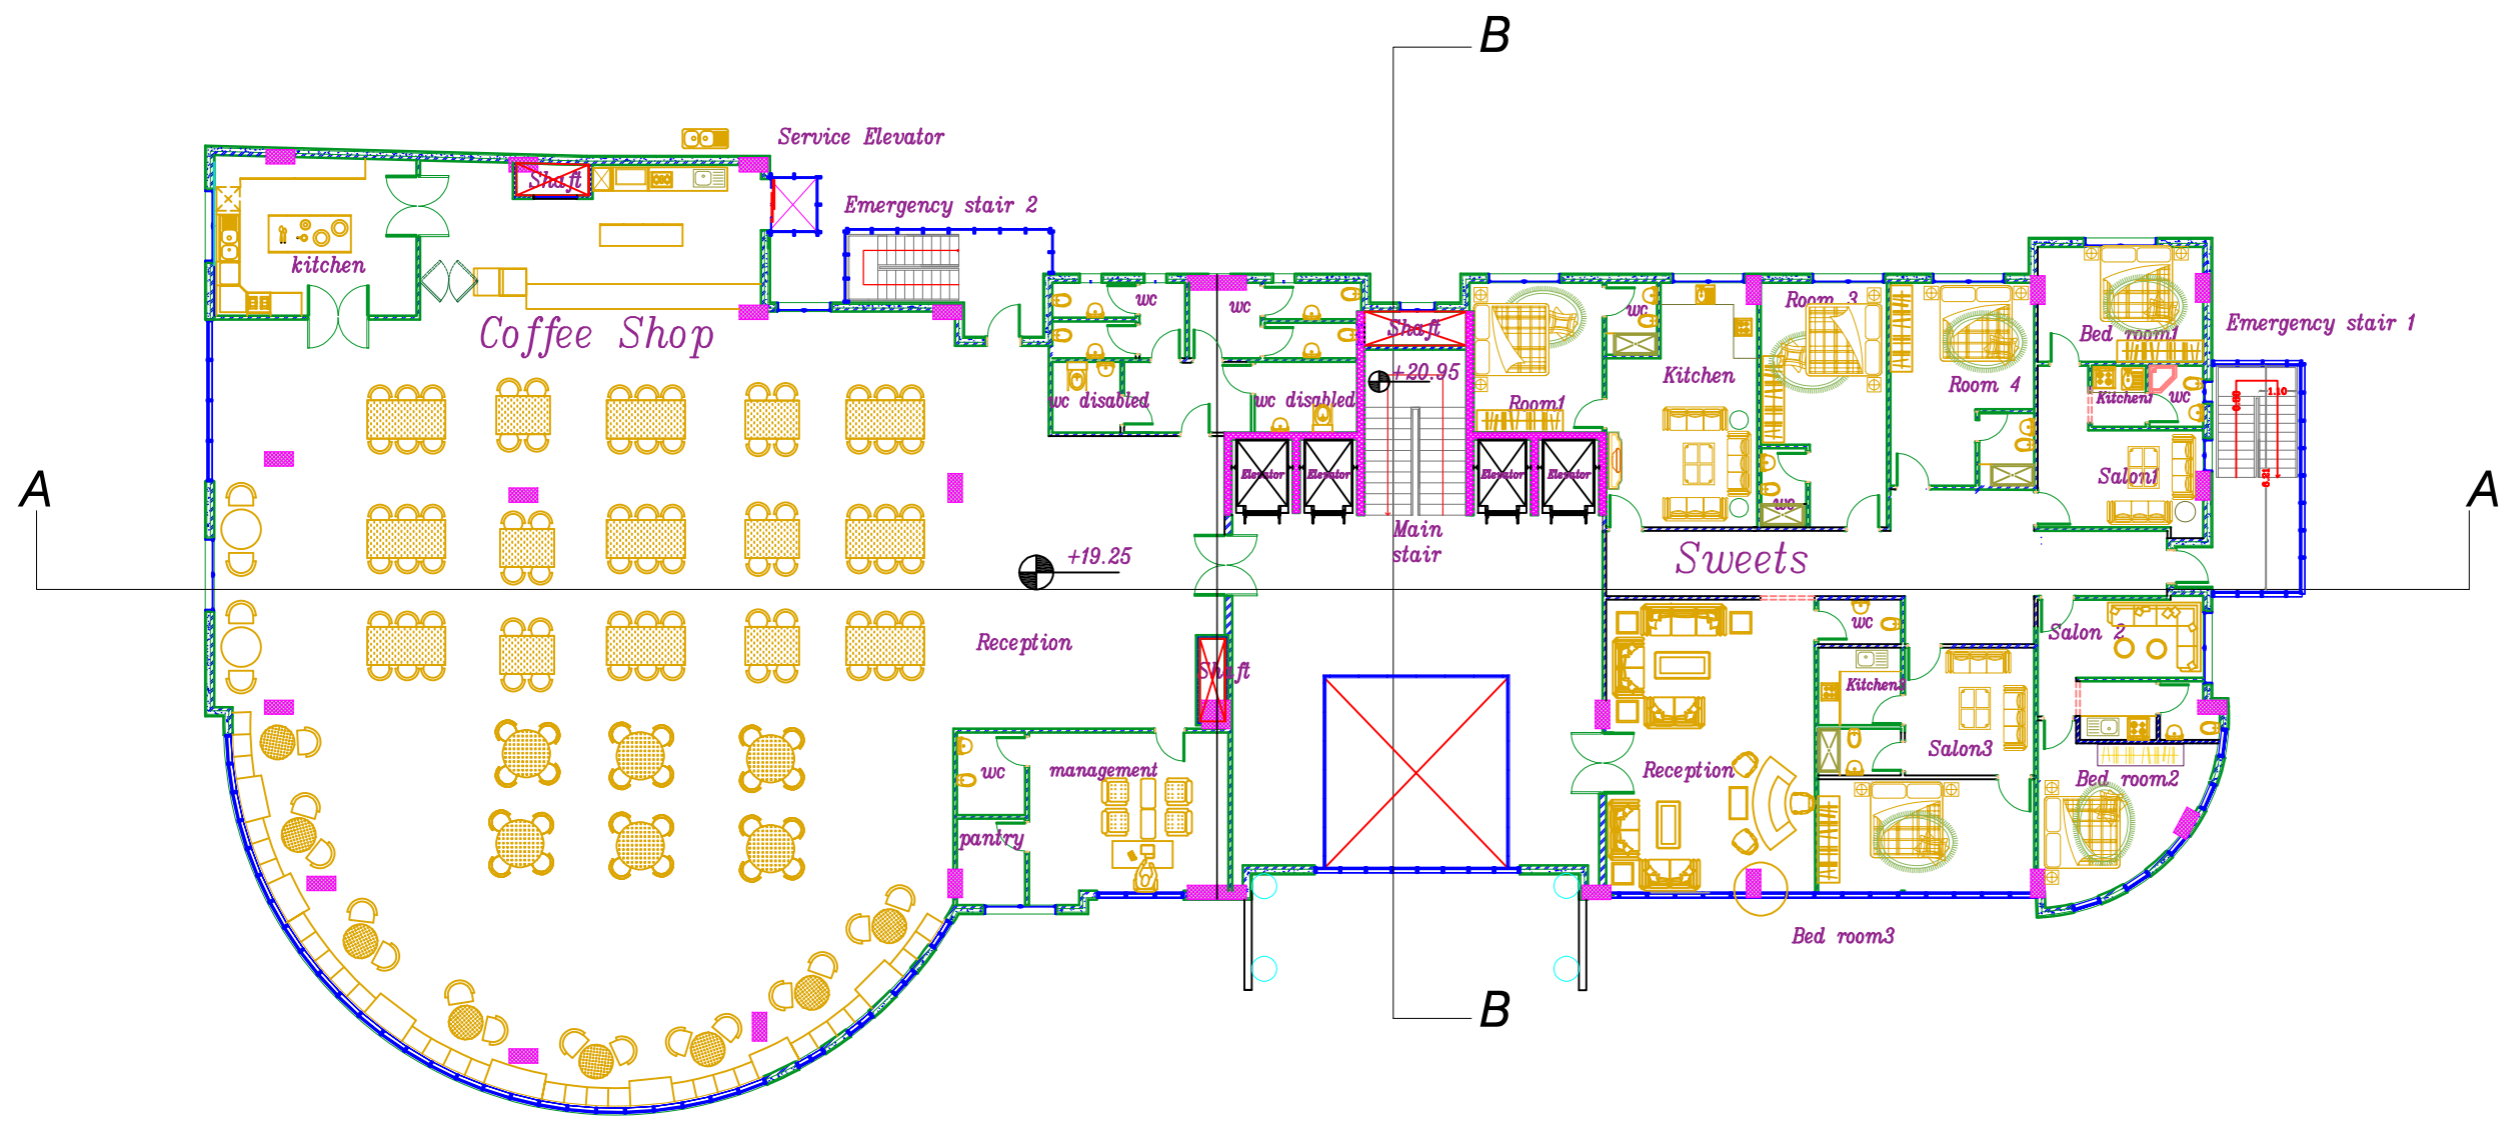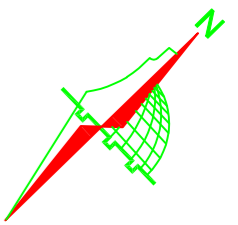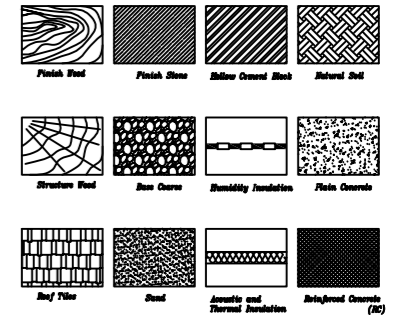

Rev.#	Date	Description
-------	------	-------------

names :
 Danya Al-Atrash
 Hala Assaf
 Oday Arafat

Project Title:
 project 1


Drawing Name:
 5th floor Furniture plan

Designed By: Hala Assaf



Drawn By: Hala Assaf

Checked By: Danya Al-Atrash

Scale: 1:50	Date: 5/1/2023	Drawing No: A3
----------------	-------------------	-------------------

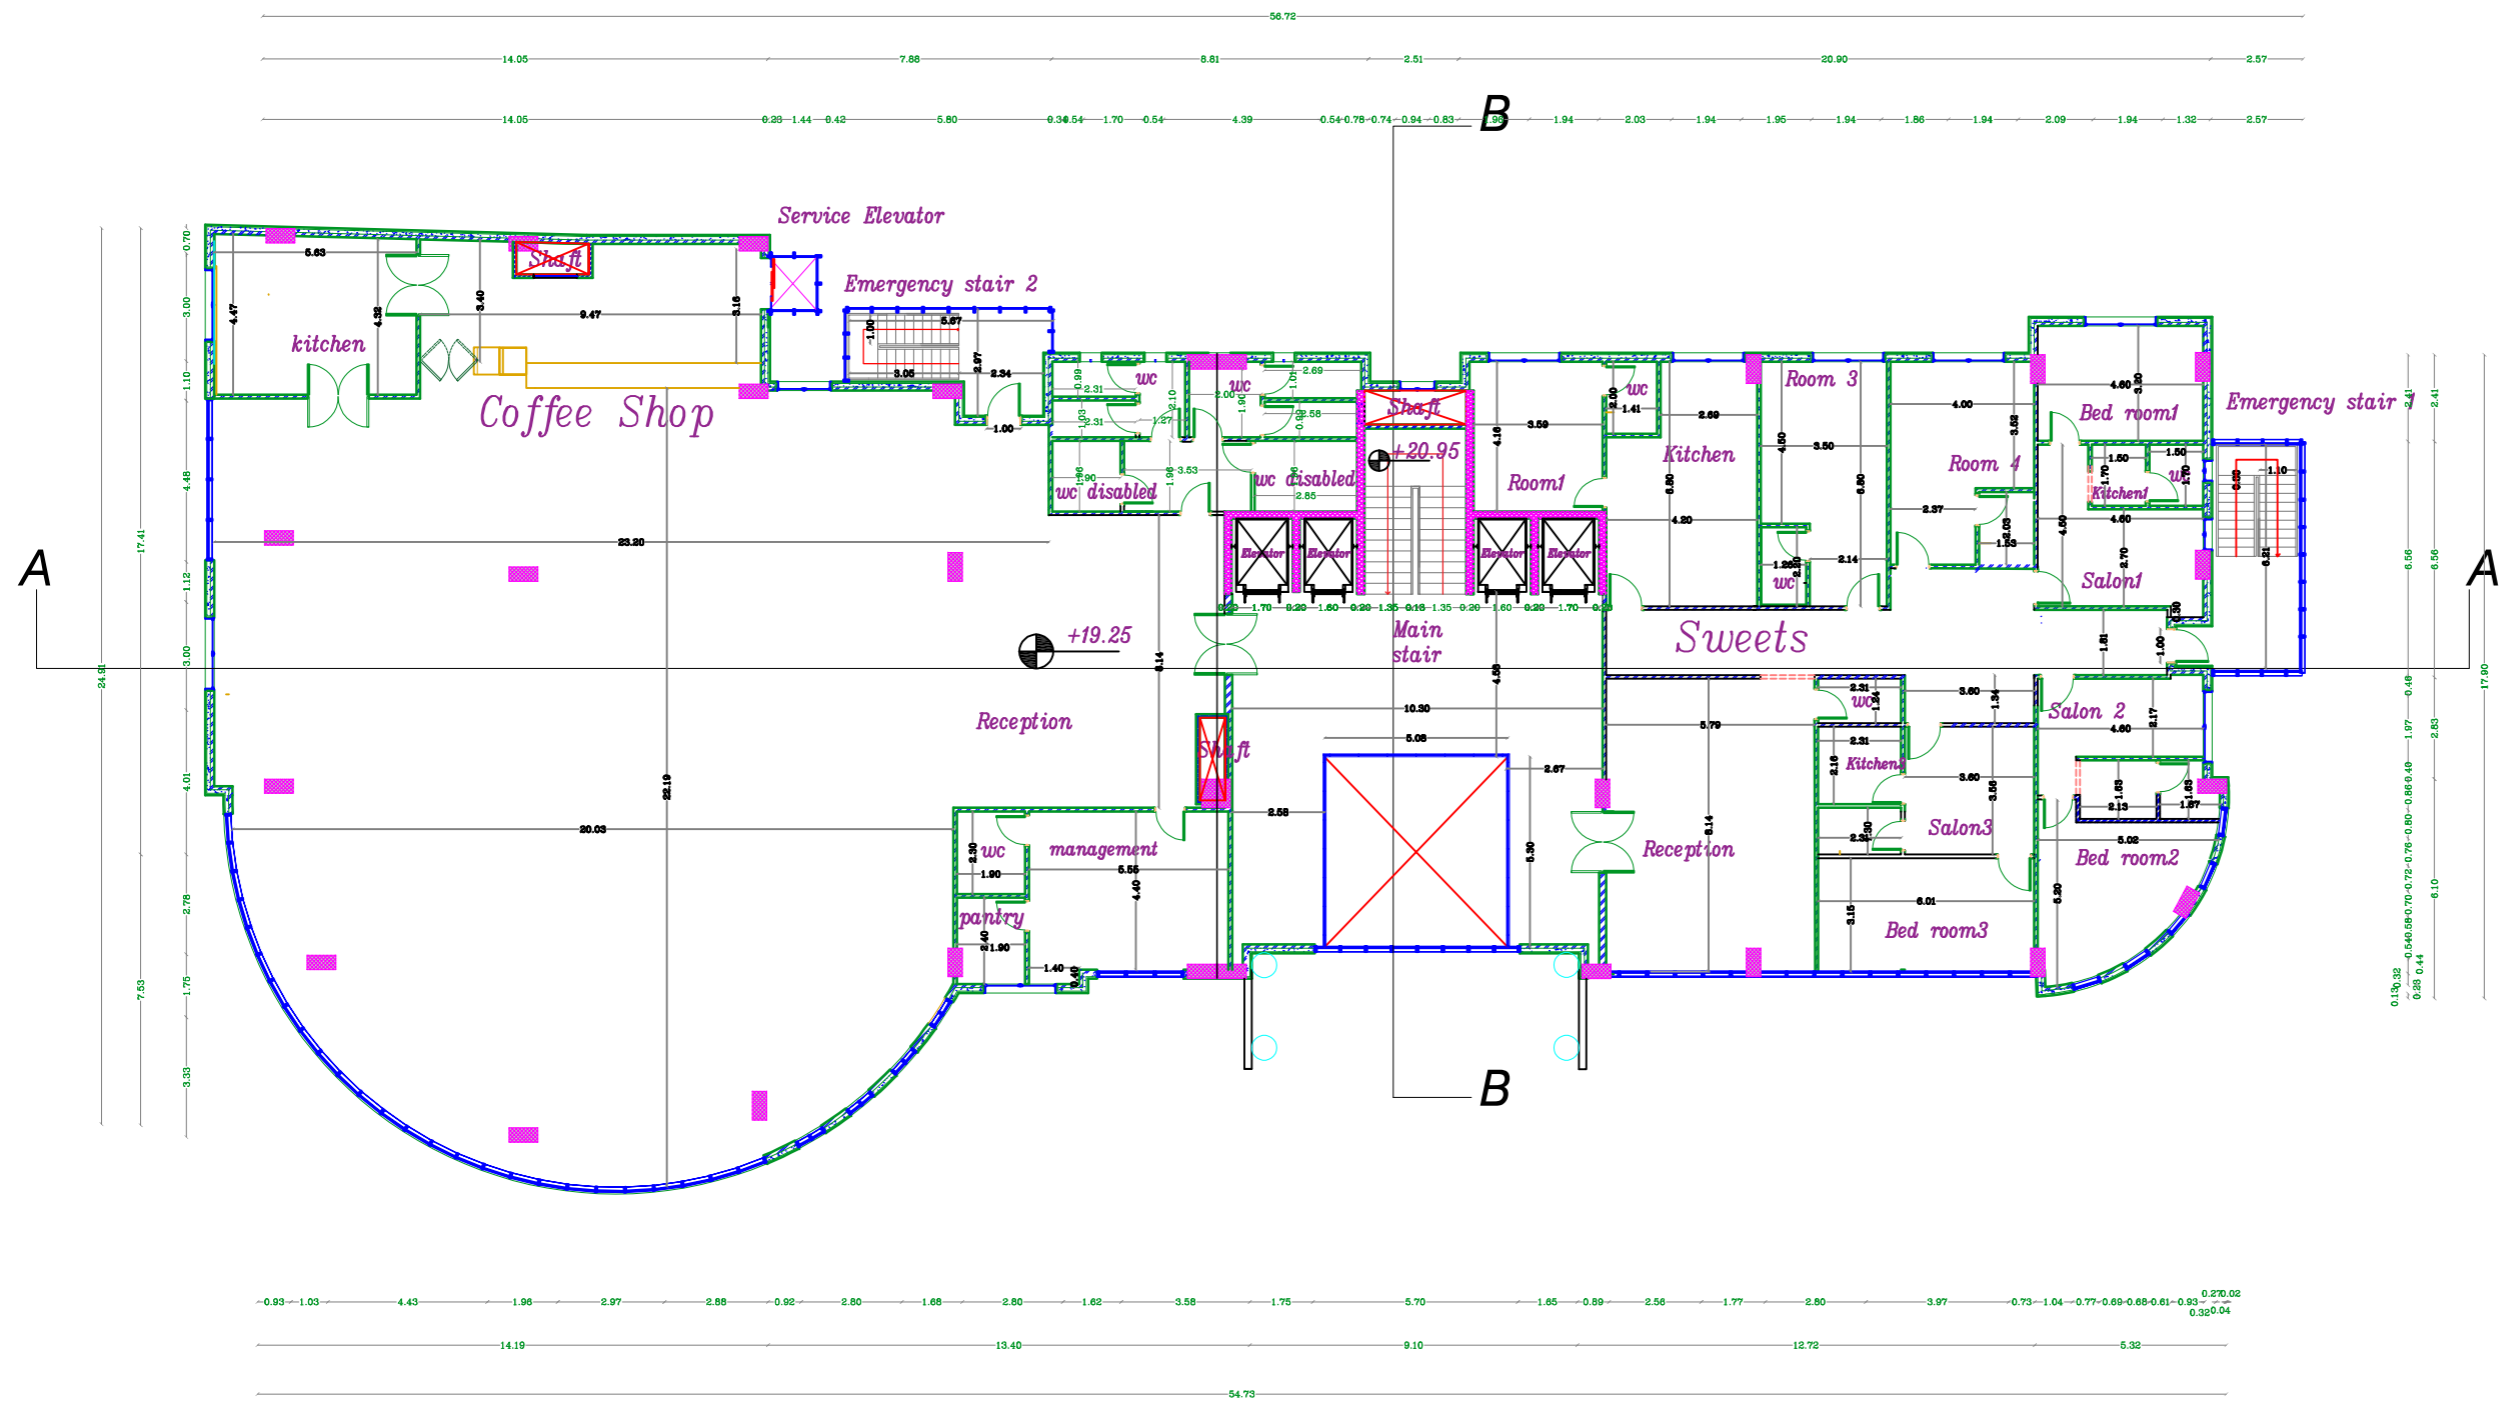

Legend:

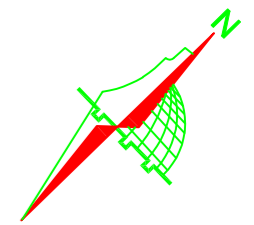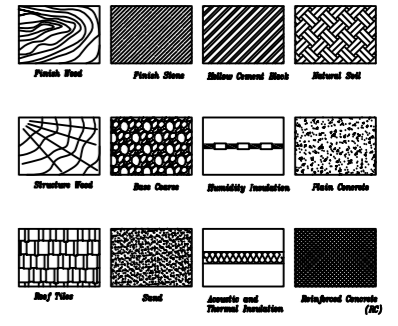

Rev.#	Date	Description
-------	------	-------------

names :
 Danya Al-Atrash
 Hala Assaf
 Oday Arafat

Project Title:
 project 1

Drawing Name:
 5th floor Dimensions plan




Designed By: Hala Assaf

Drawn By: Hala Assaf

Checked By: Danya Al-Atrash

Scale: 1:50 Date: 5/1/2023 Drawing No: A3

Legend:

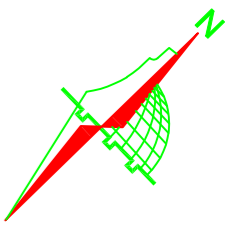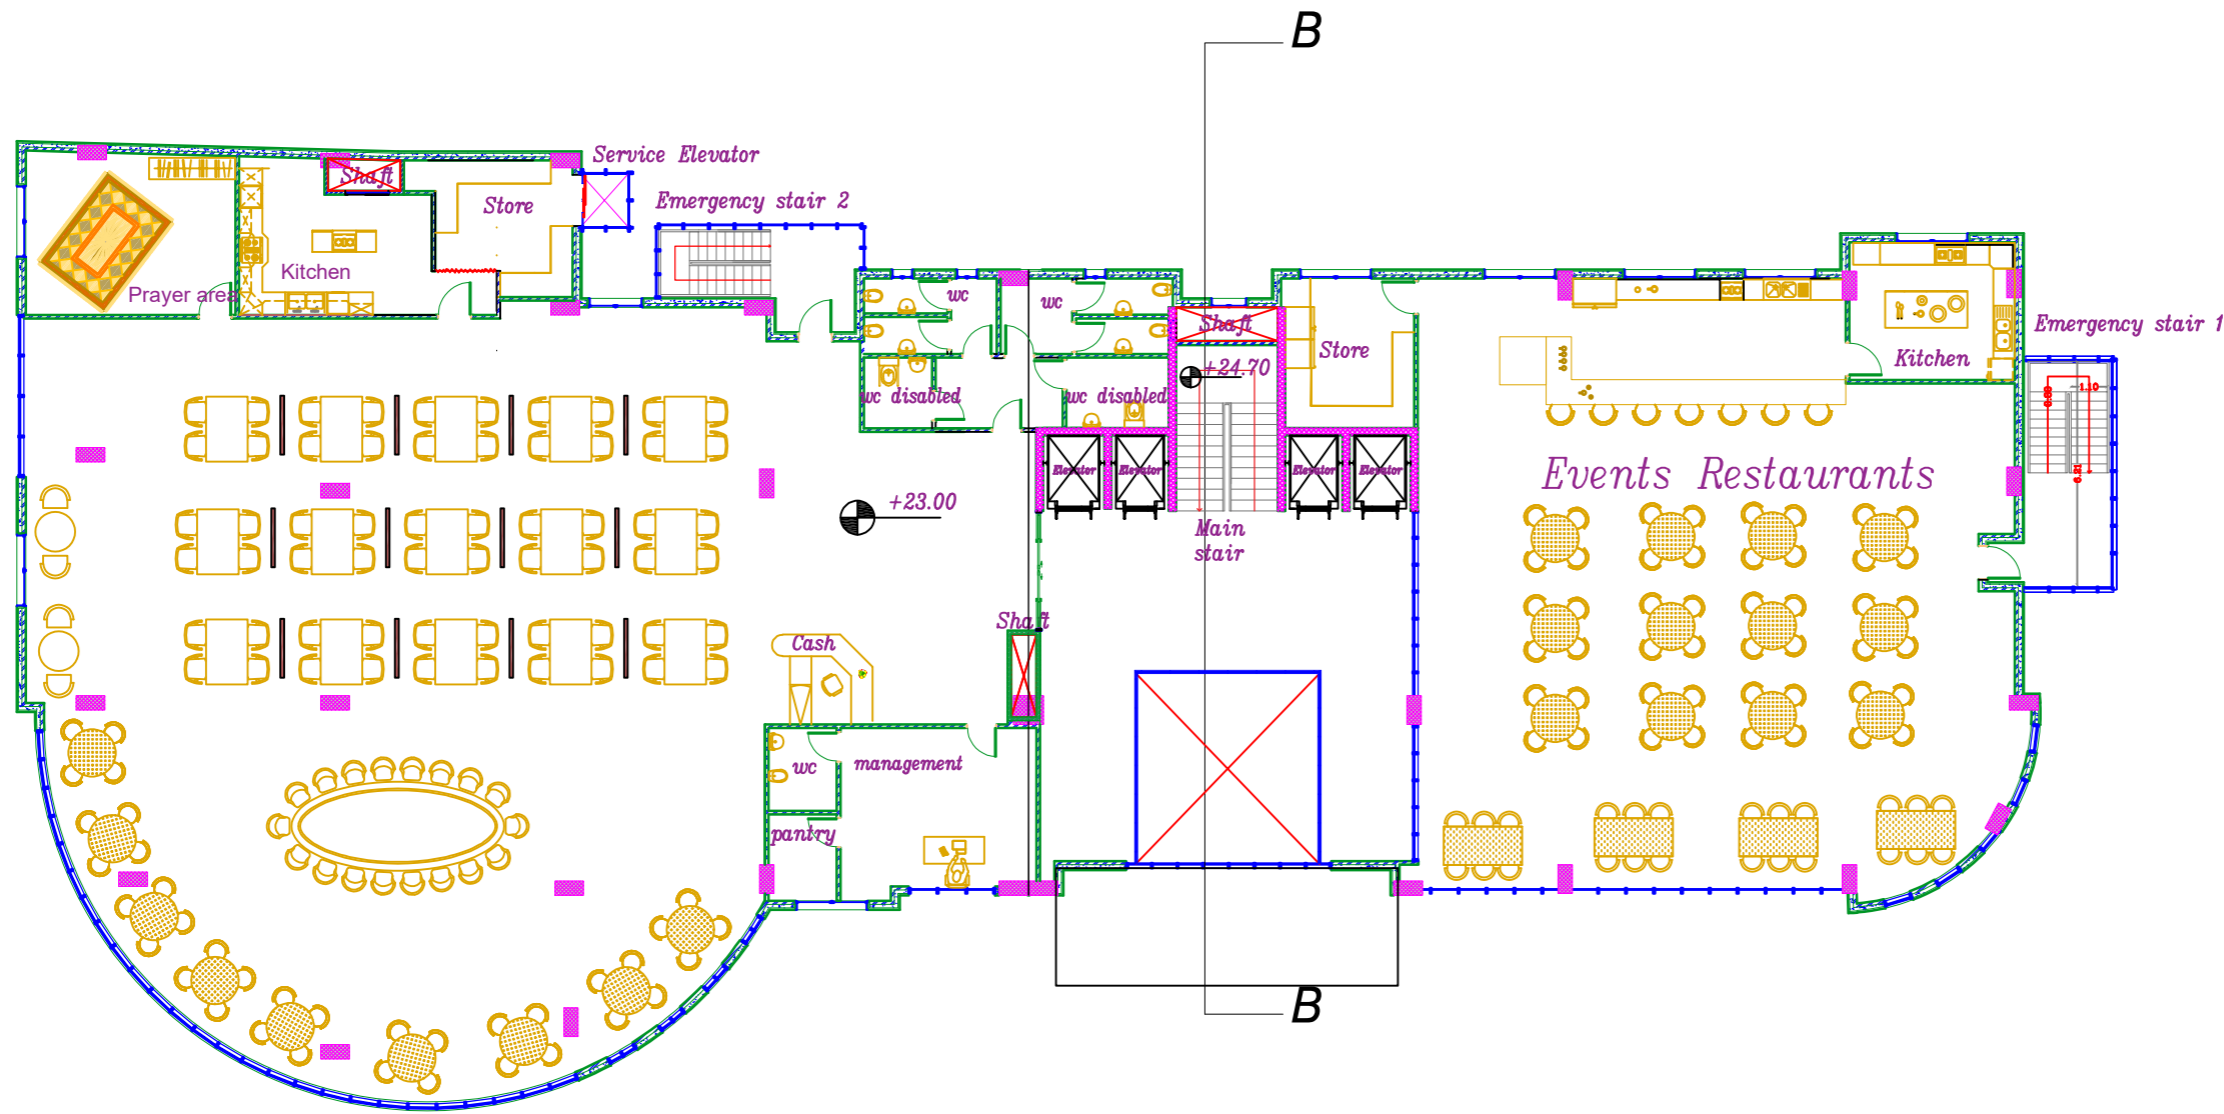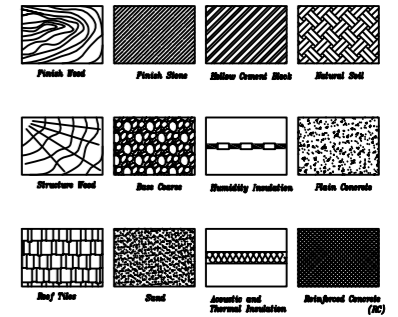

Rev.#	Date	Description
-------	------	-------------

names :
 Danya Al-Atrash
 Hala Assaf
 Oday Arafat

Project Title:
 project 1


Drawing Name:
 6th floor Furniture plan

Designed By: Danya Al-Atrash



Drawn By: Danya Al-Atrash

Checked By: Danya Al-Atrash

Scale: 1:50	Date: 5/1/2023	Drawing No: A3
----------------	-------------------	-------------------

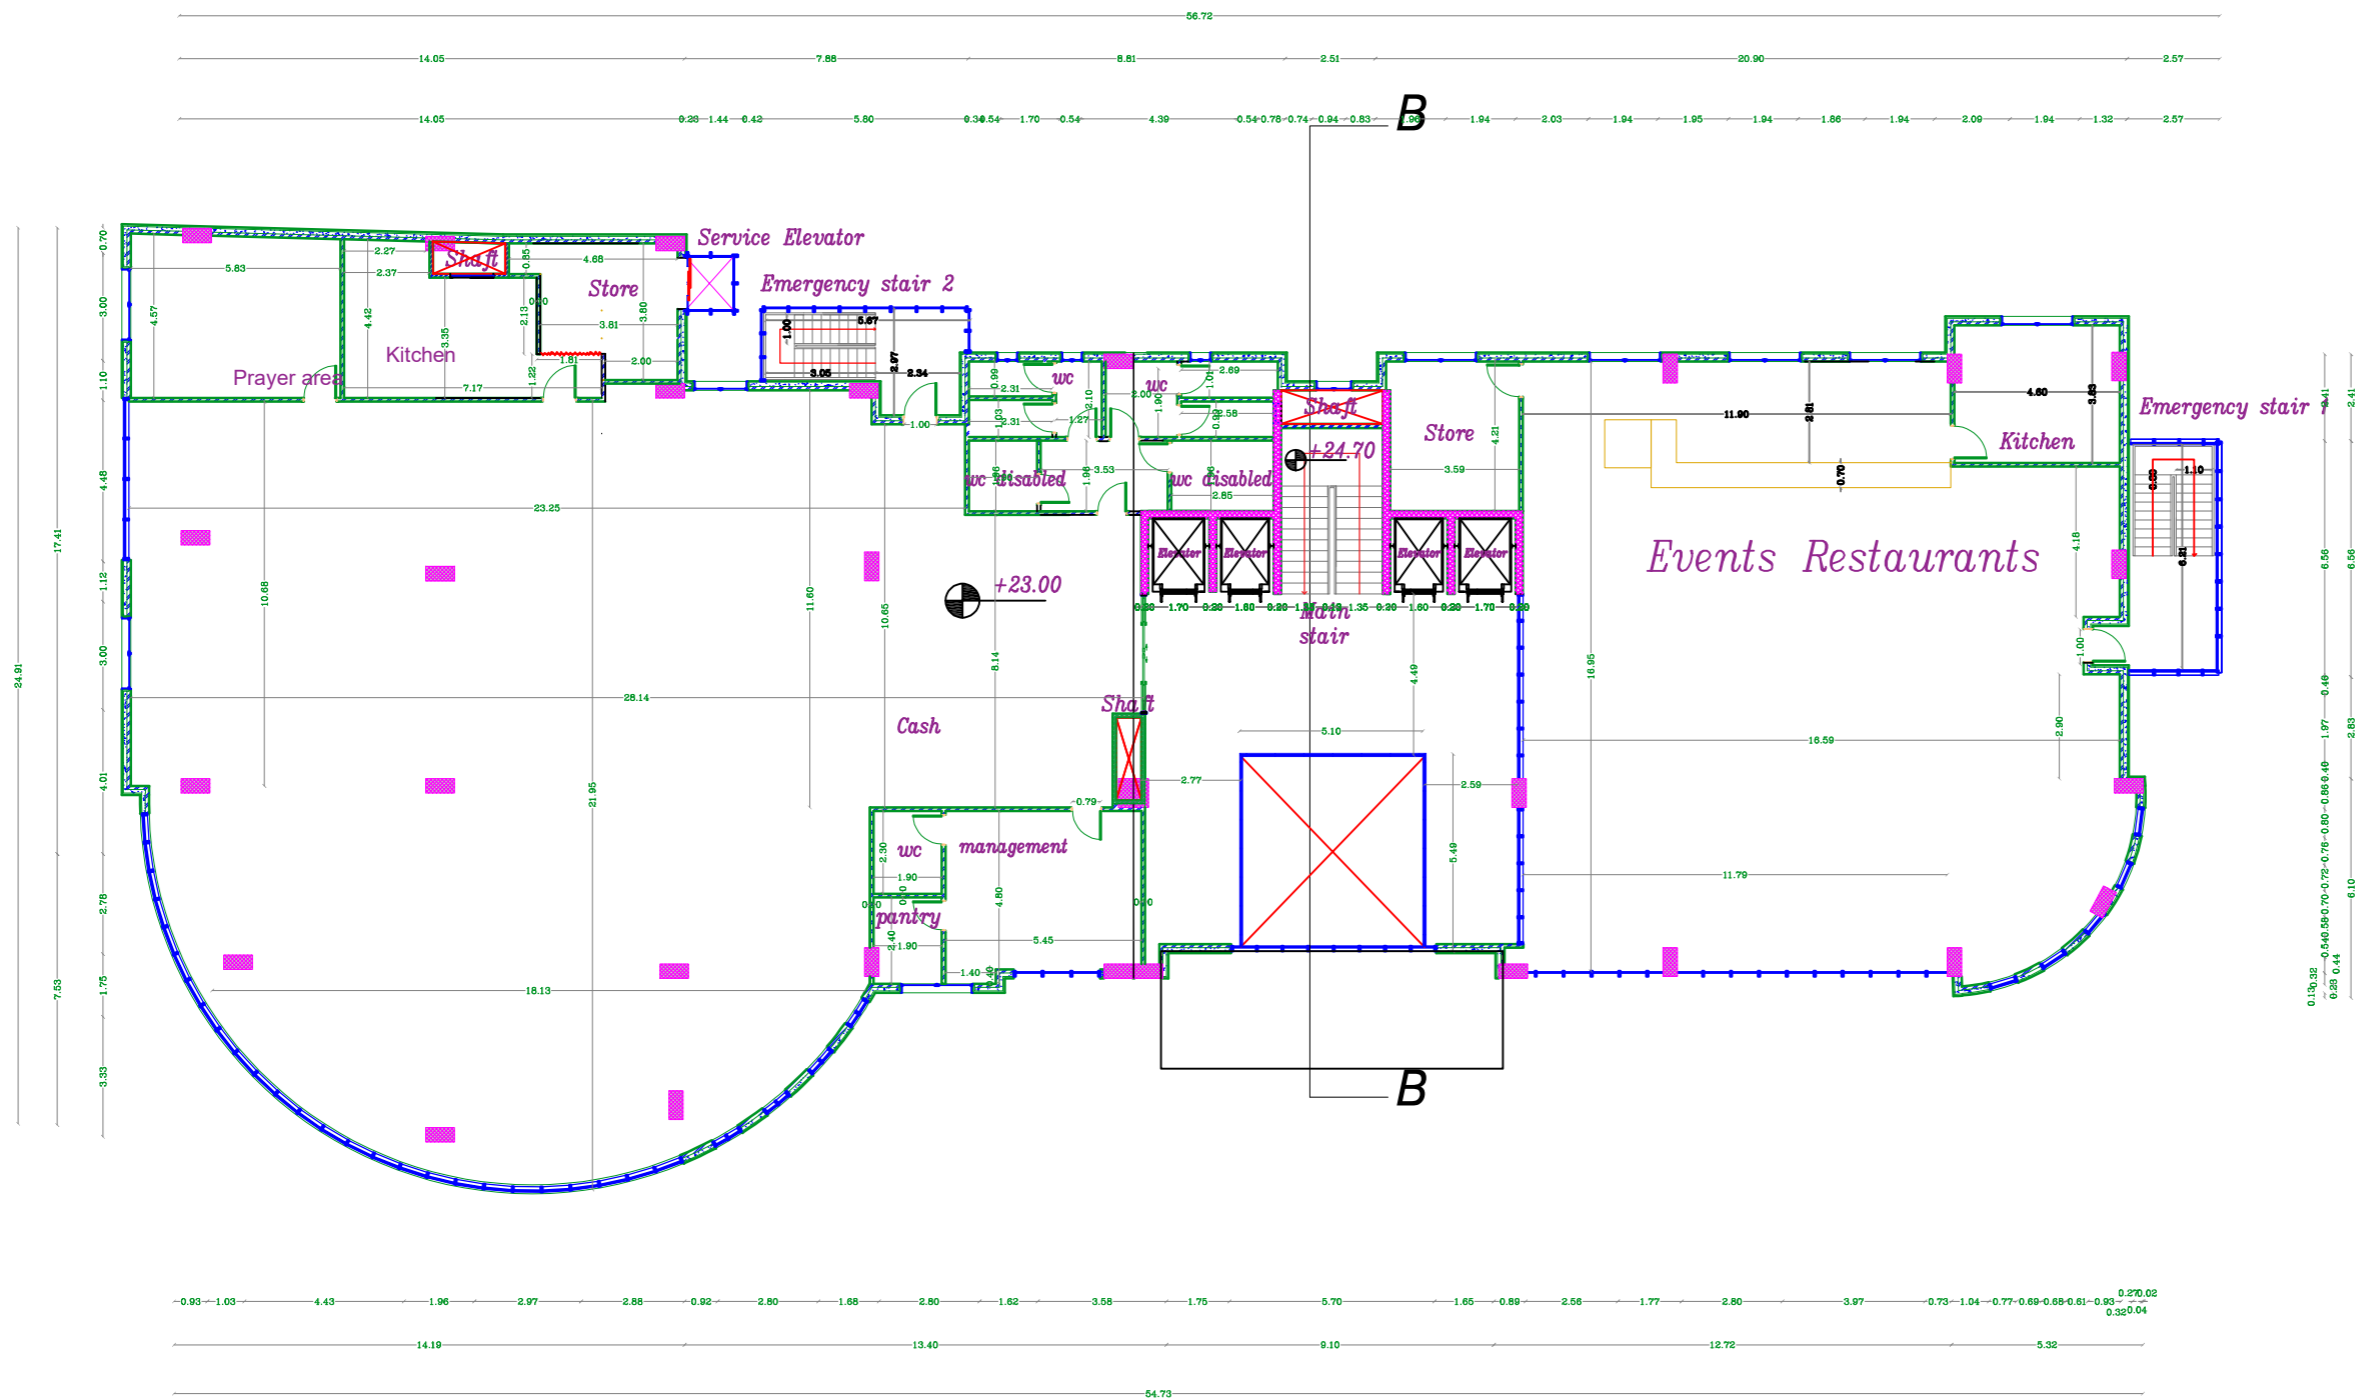

Legend:

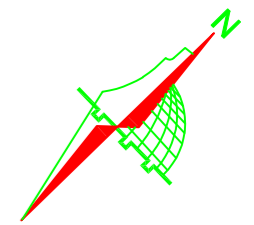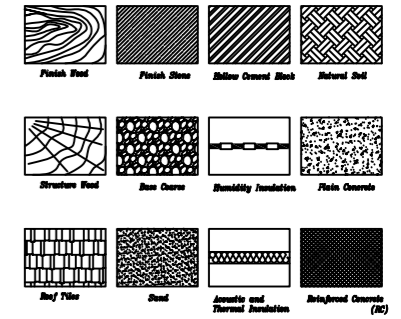

Rev.#	Date	Description
-------	------	-------------

names :
 Danya Al-Atrash
 Hala Assaf
 Oday Arafat

Project Title:
 project 1


Drawing Name:
 6th floor Dimensions plan

Designed By: Danya Al-Atrash

Drawn By: Danya Al-Atrash

Checked By: Danya Al-Atrash

Scale: 1:50 Date: 5/1/2023 Drawing No: A3

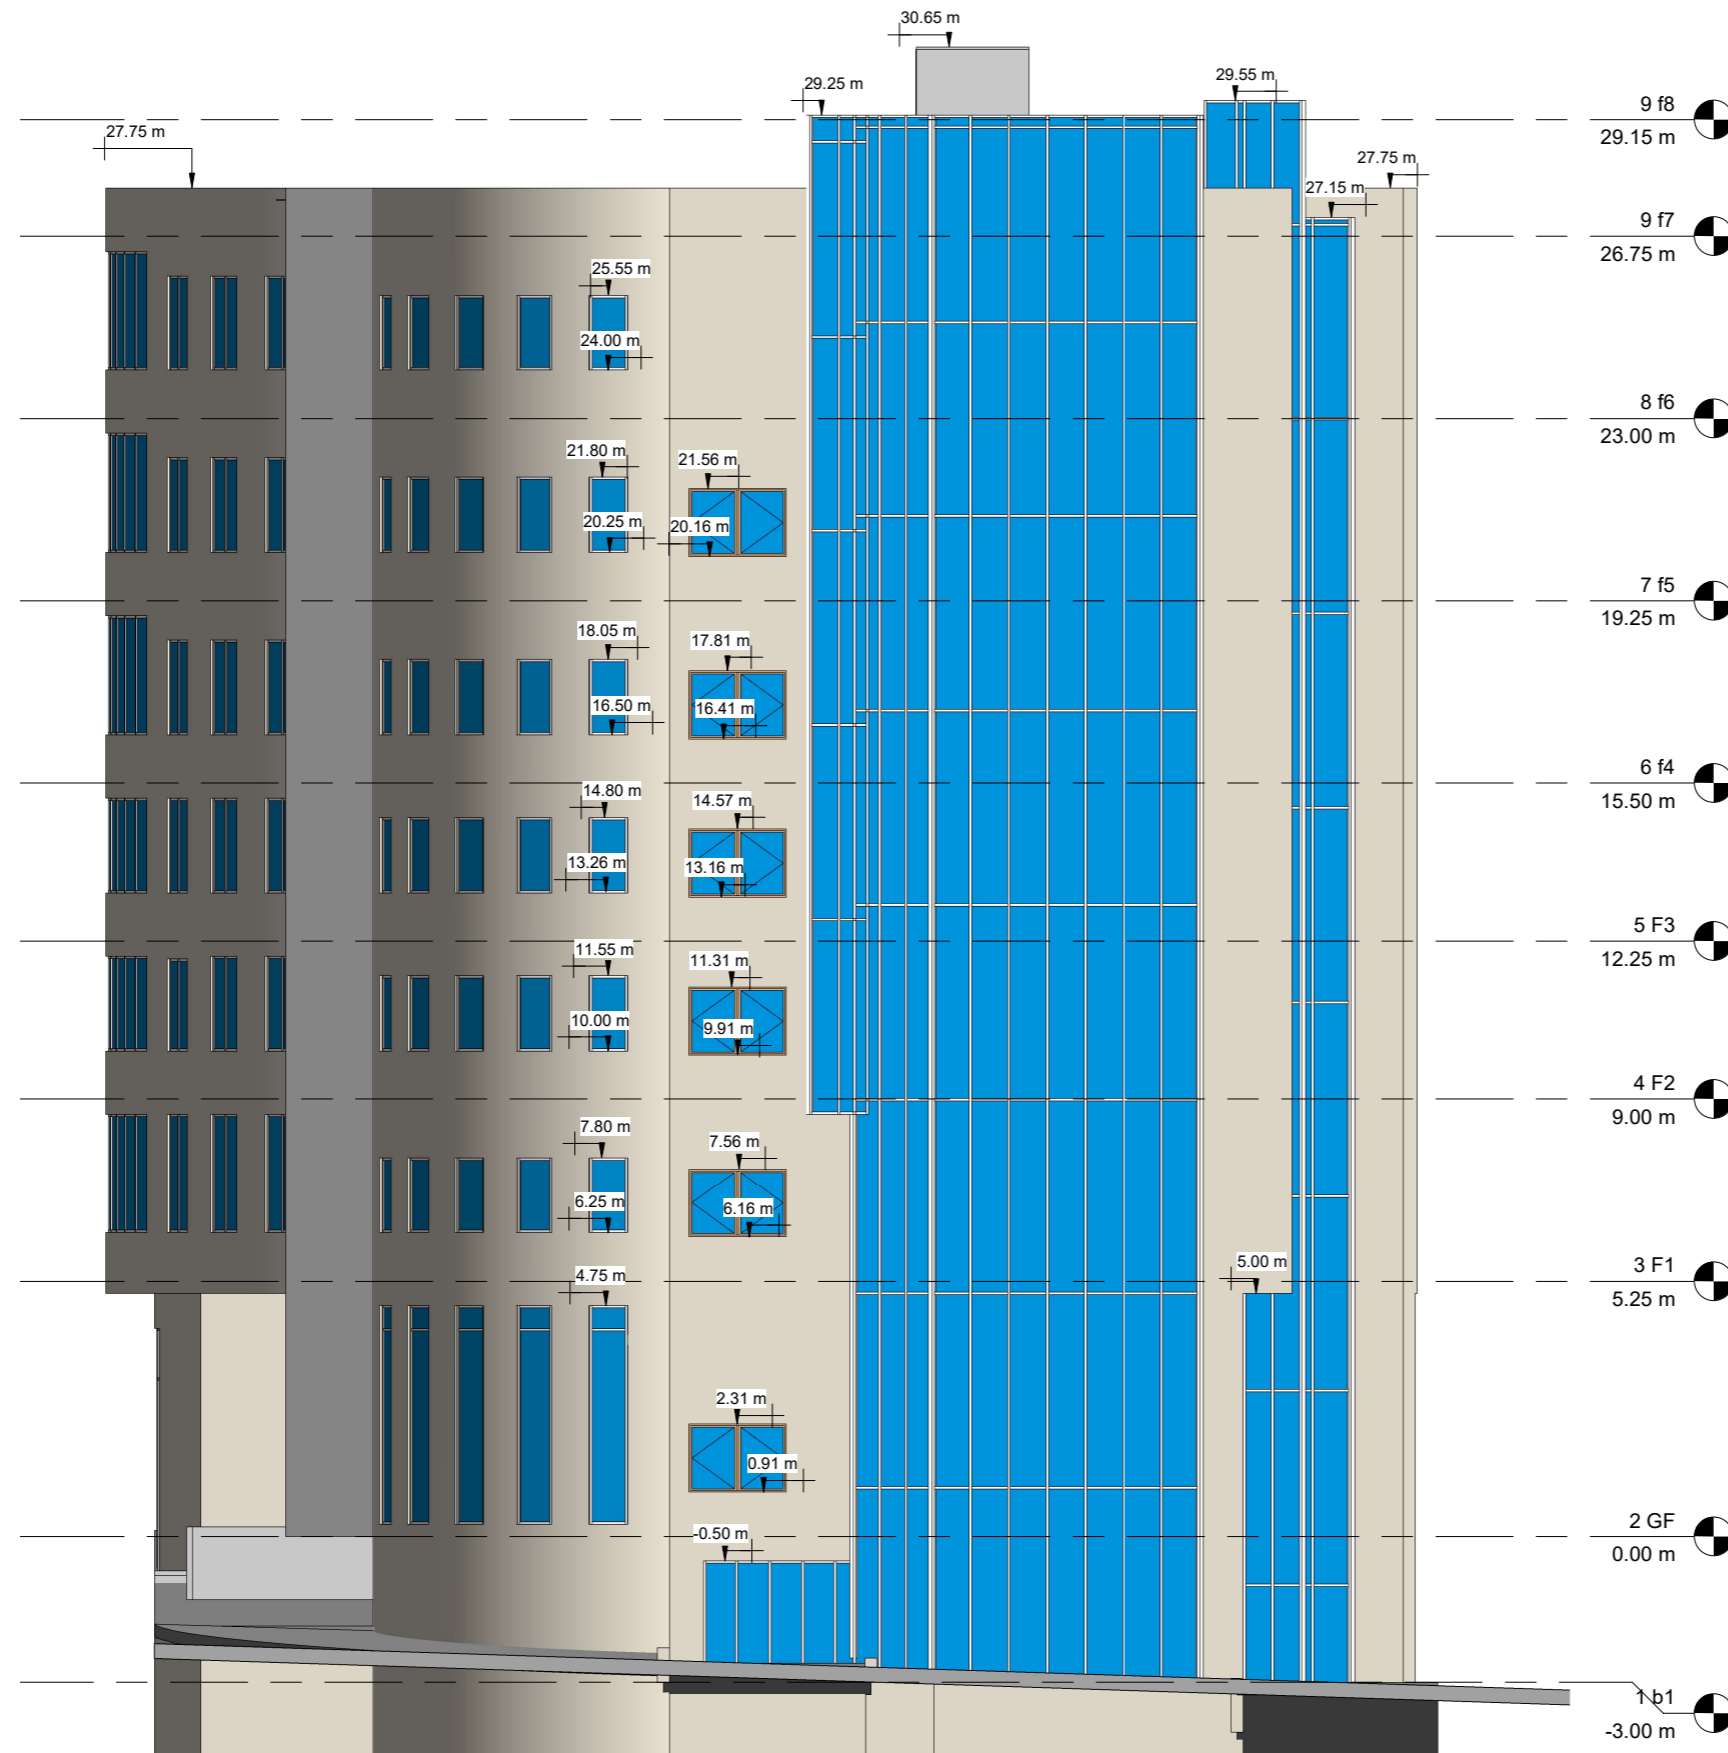

1 North-East Elevation
1 : 100



www.autodesk.com/revit

Consultant Address Address Phone Fax e-mail	Consultant Address Address Phone Fax e-mail
--	--

Consultant Address Address Phone Fax e-mail	Consultant Address Address Phone Fax e-mail
--	--

No.	Description	Date

Owner

Project Name

North-East Elevation

Project number	0001
Date	Issue Date
Drawn by	Author
Checked by	Checker

A101


Scale	1 : 100
-------	---------

1/4/2023 10:08:02 PM



www.autodesk.com/revit

Consultant Address Address Phone Fax e-mail	Consultant Address Address Phone Fax e-mail
Consultant Address Address Phone Fax e-mail	Consultant Address Address Phone Fax e-mail

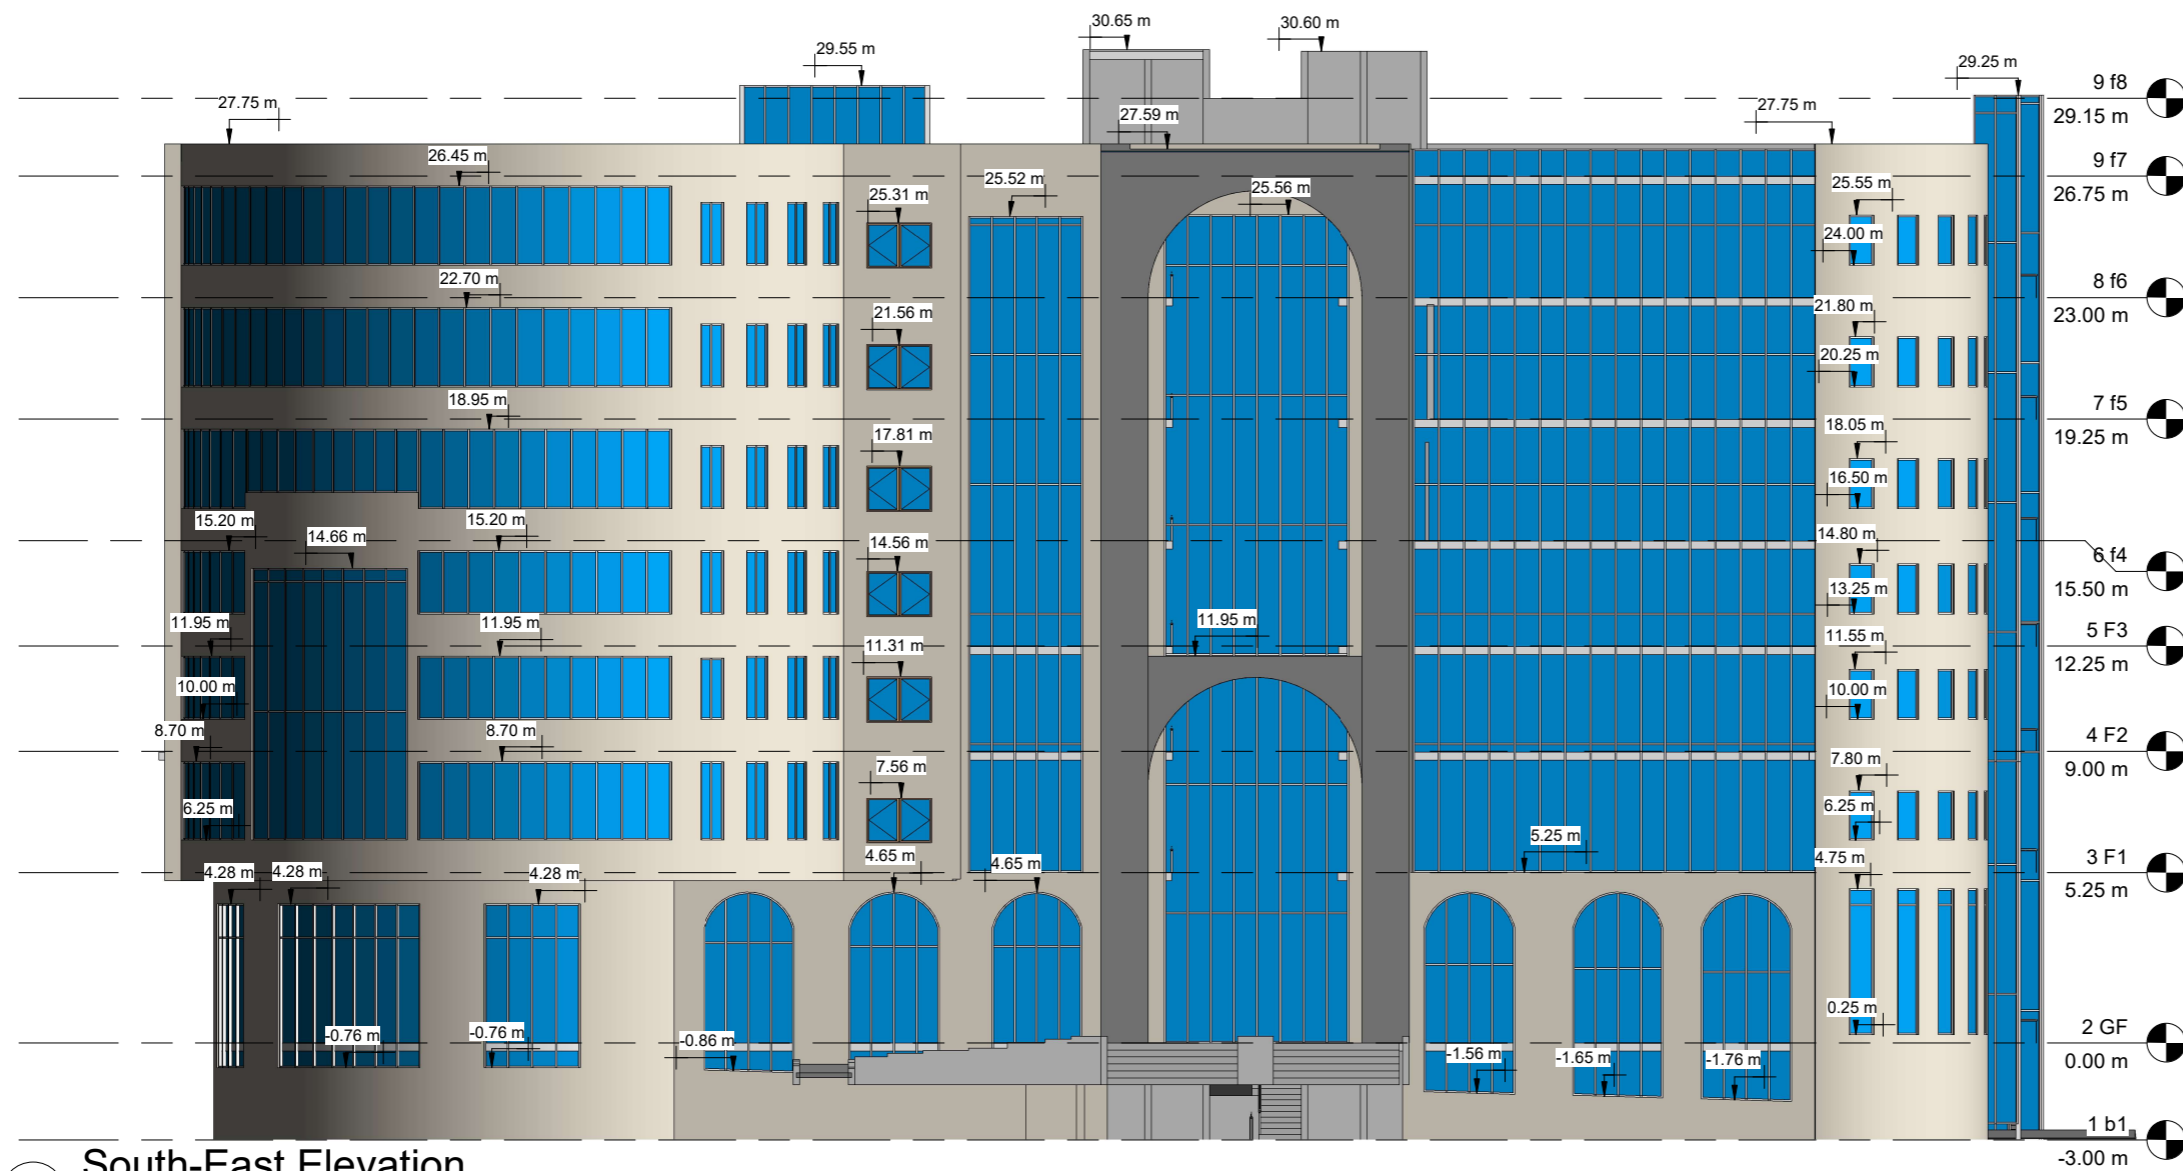

1 South-East Elevation
1 : 150

No.	Description	Date

Owner	
Project Name	
South-East Elevation	
Project number	0001
Date	Issue Date
Drawn by	Author
Checked by	Checker
A102	
Scale	1 : 150

1/4/2023 10:08:08 PM



1 South-West Elevation
1 : 100



www.autodesk.com/revit

Consultant Address Address Phone Fax e-mail	Consultant Address Address Phone Fax e-mail
Consultant Address Address Phone Fax e-mail	Consultant Address Address Phone Fax e-mail

No.	Description	Date

Owner

Project Name

South-West Elevation

Project number	0001
Date	Issue Date
Drawn by	Author
Checked by	Checker
A103	
Scale	1 : 100

1/4/2023 10:08:10 PM



www.autodesk.com/revit

Consultant
Address
Address
Phone
Fax
e-mail

Consultant
Address
Address
Phone
Fax
e-mail

No.	Description	Date

Owner

Project Name

North-West Elevation

Project number 0001

Date Issue Date

Drawn by Author

Checked by Checker

A106

Scale 1 : 150



1 North-West Elevation
1 : 150



www.autodesk.com/revit

Consultant Address Address Phone Fax e-mail	Consultant Address Address Phone Fax e-mail
Consultant Address Address Phone Fax e-mail	Consultant Address Address Phone Fax e-mail

No.	Description	Date

Owner

Project Name

Section A-A

Project number 0001


Date Issue Date

Drawn by Author


Checked by Checker

A107

Scale 1 : 150

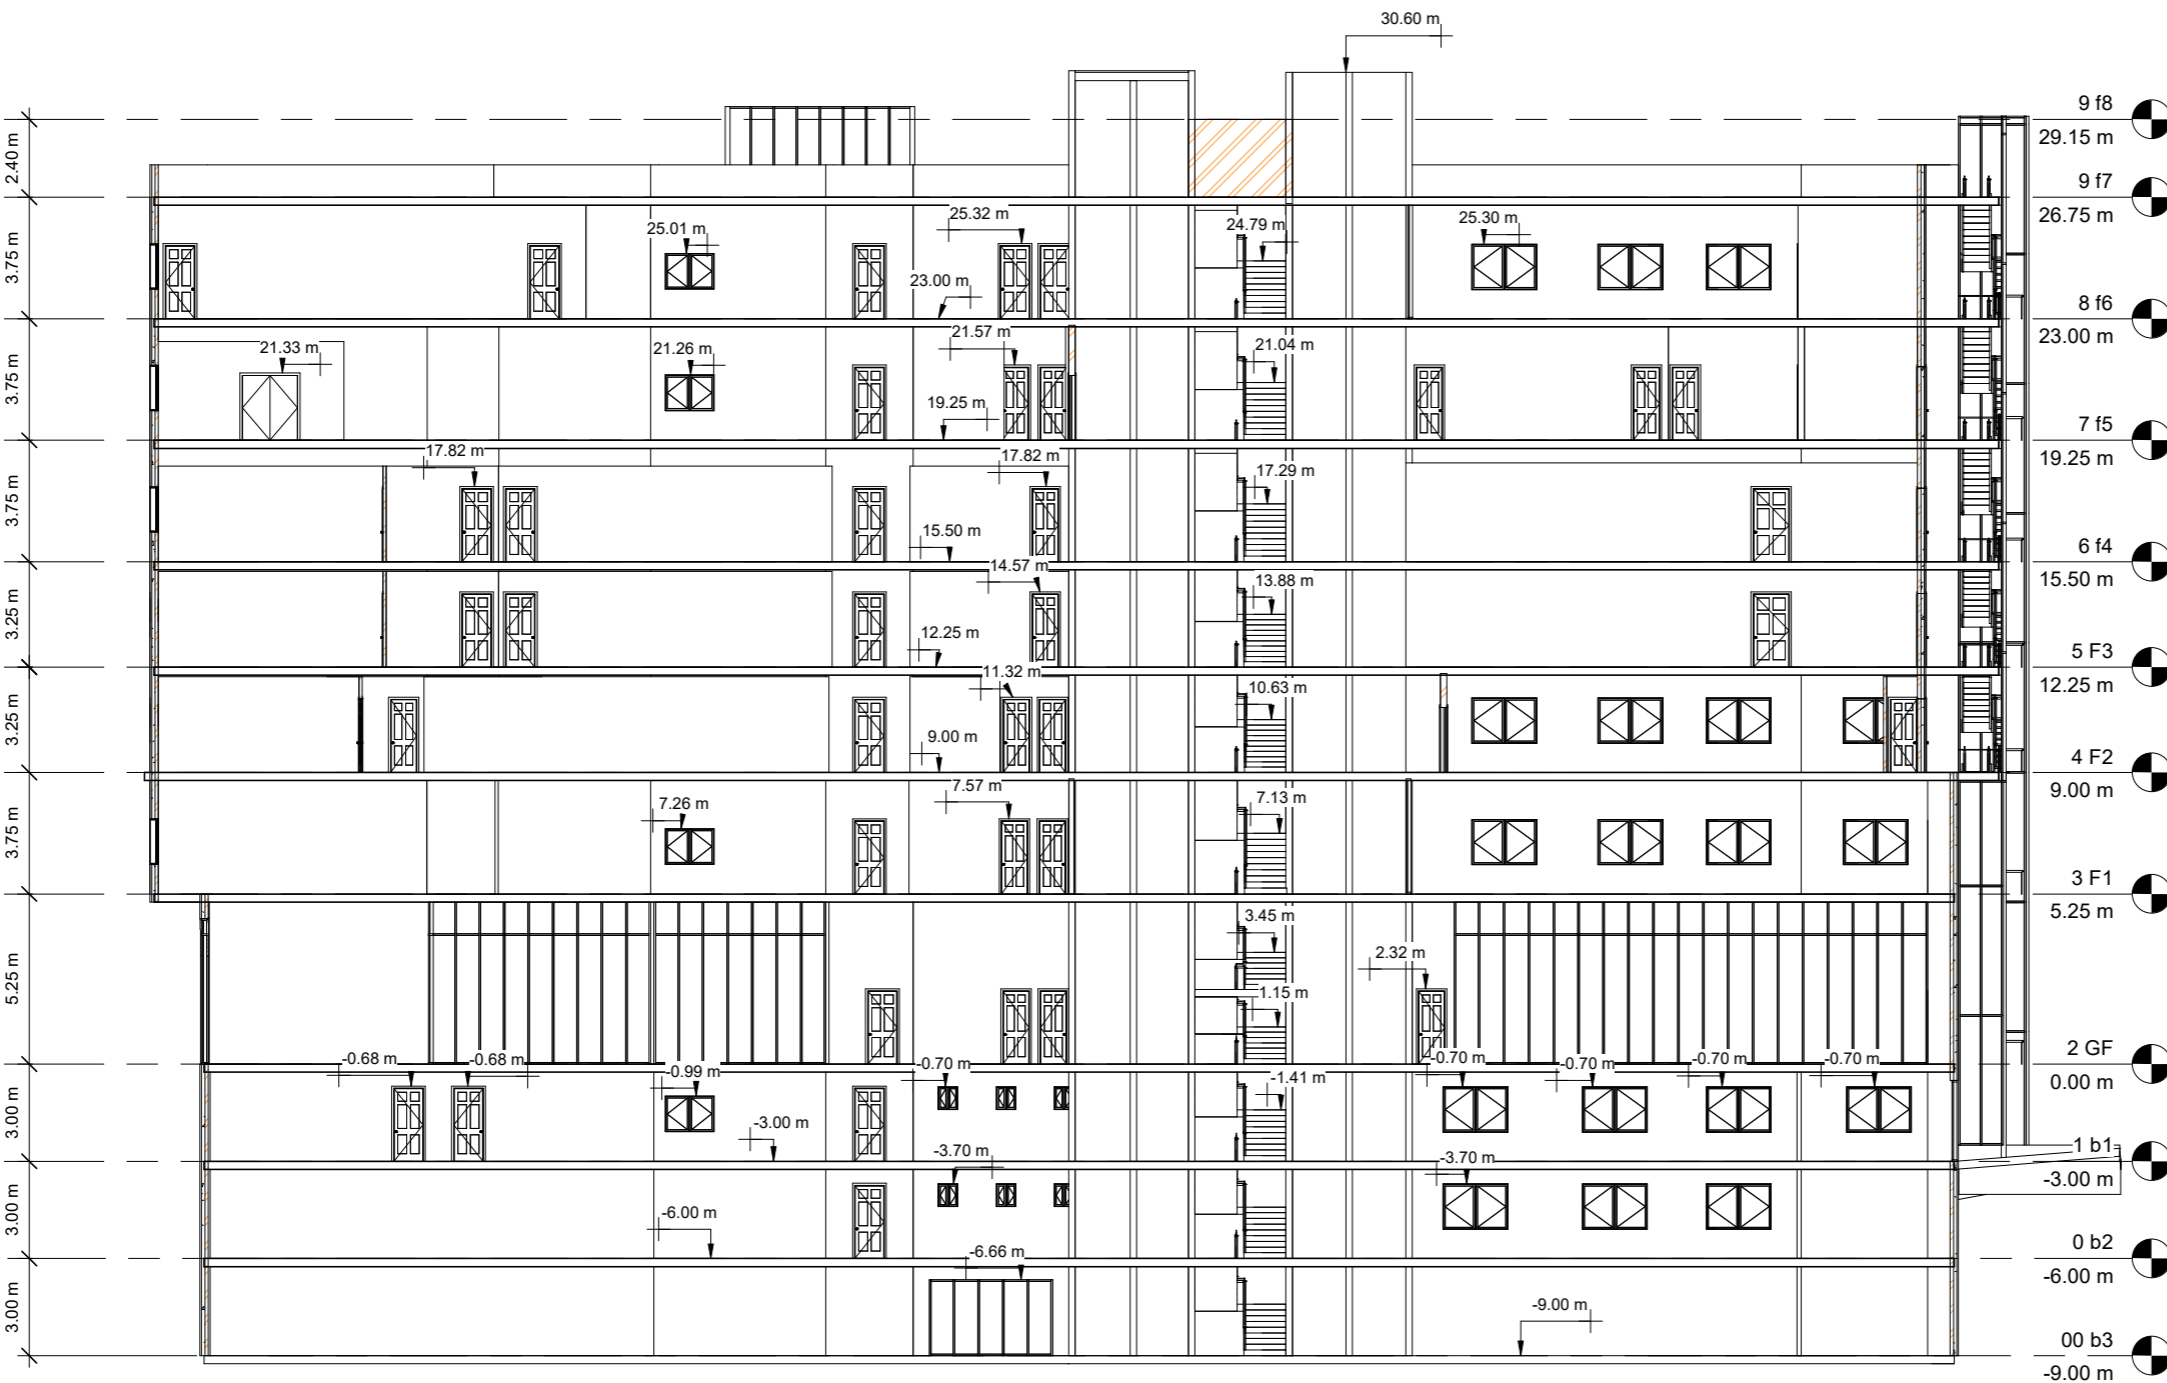

1 Section A-A
1 : 150

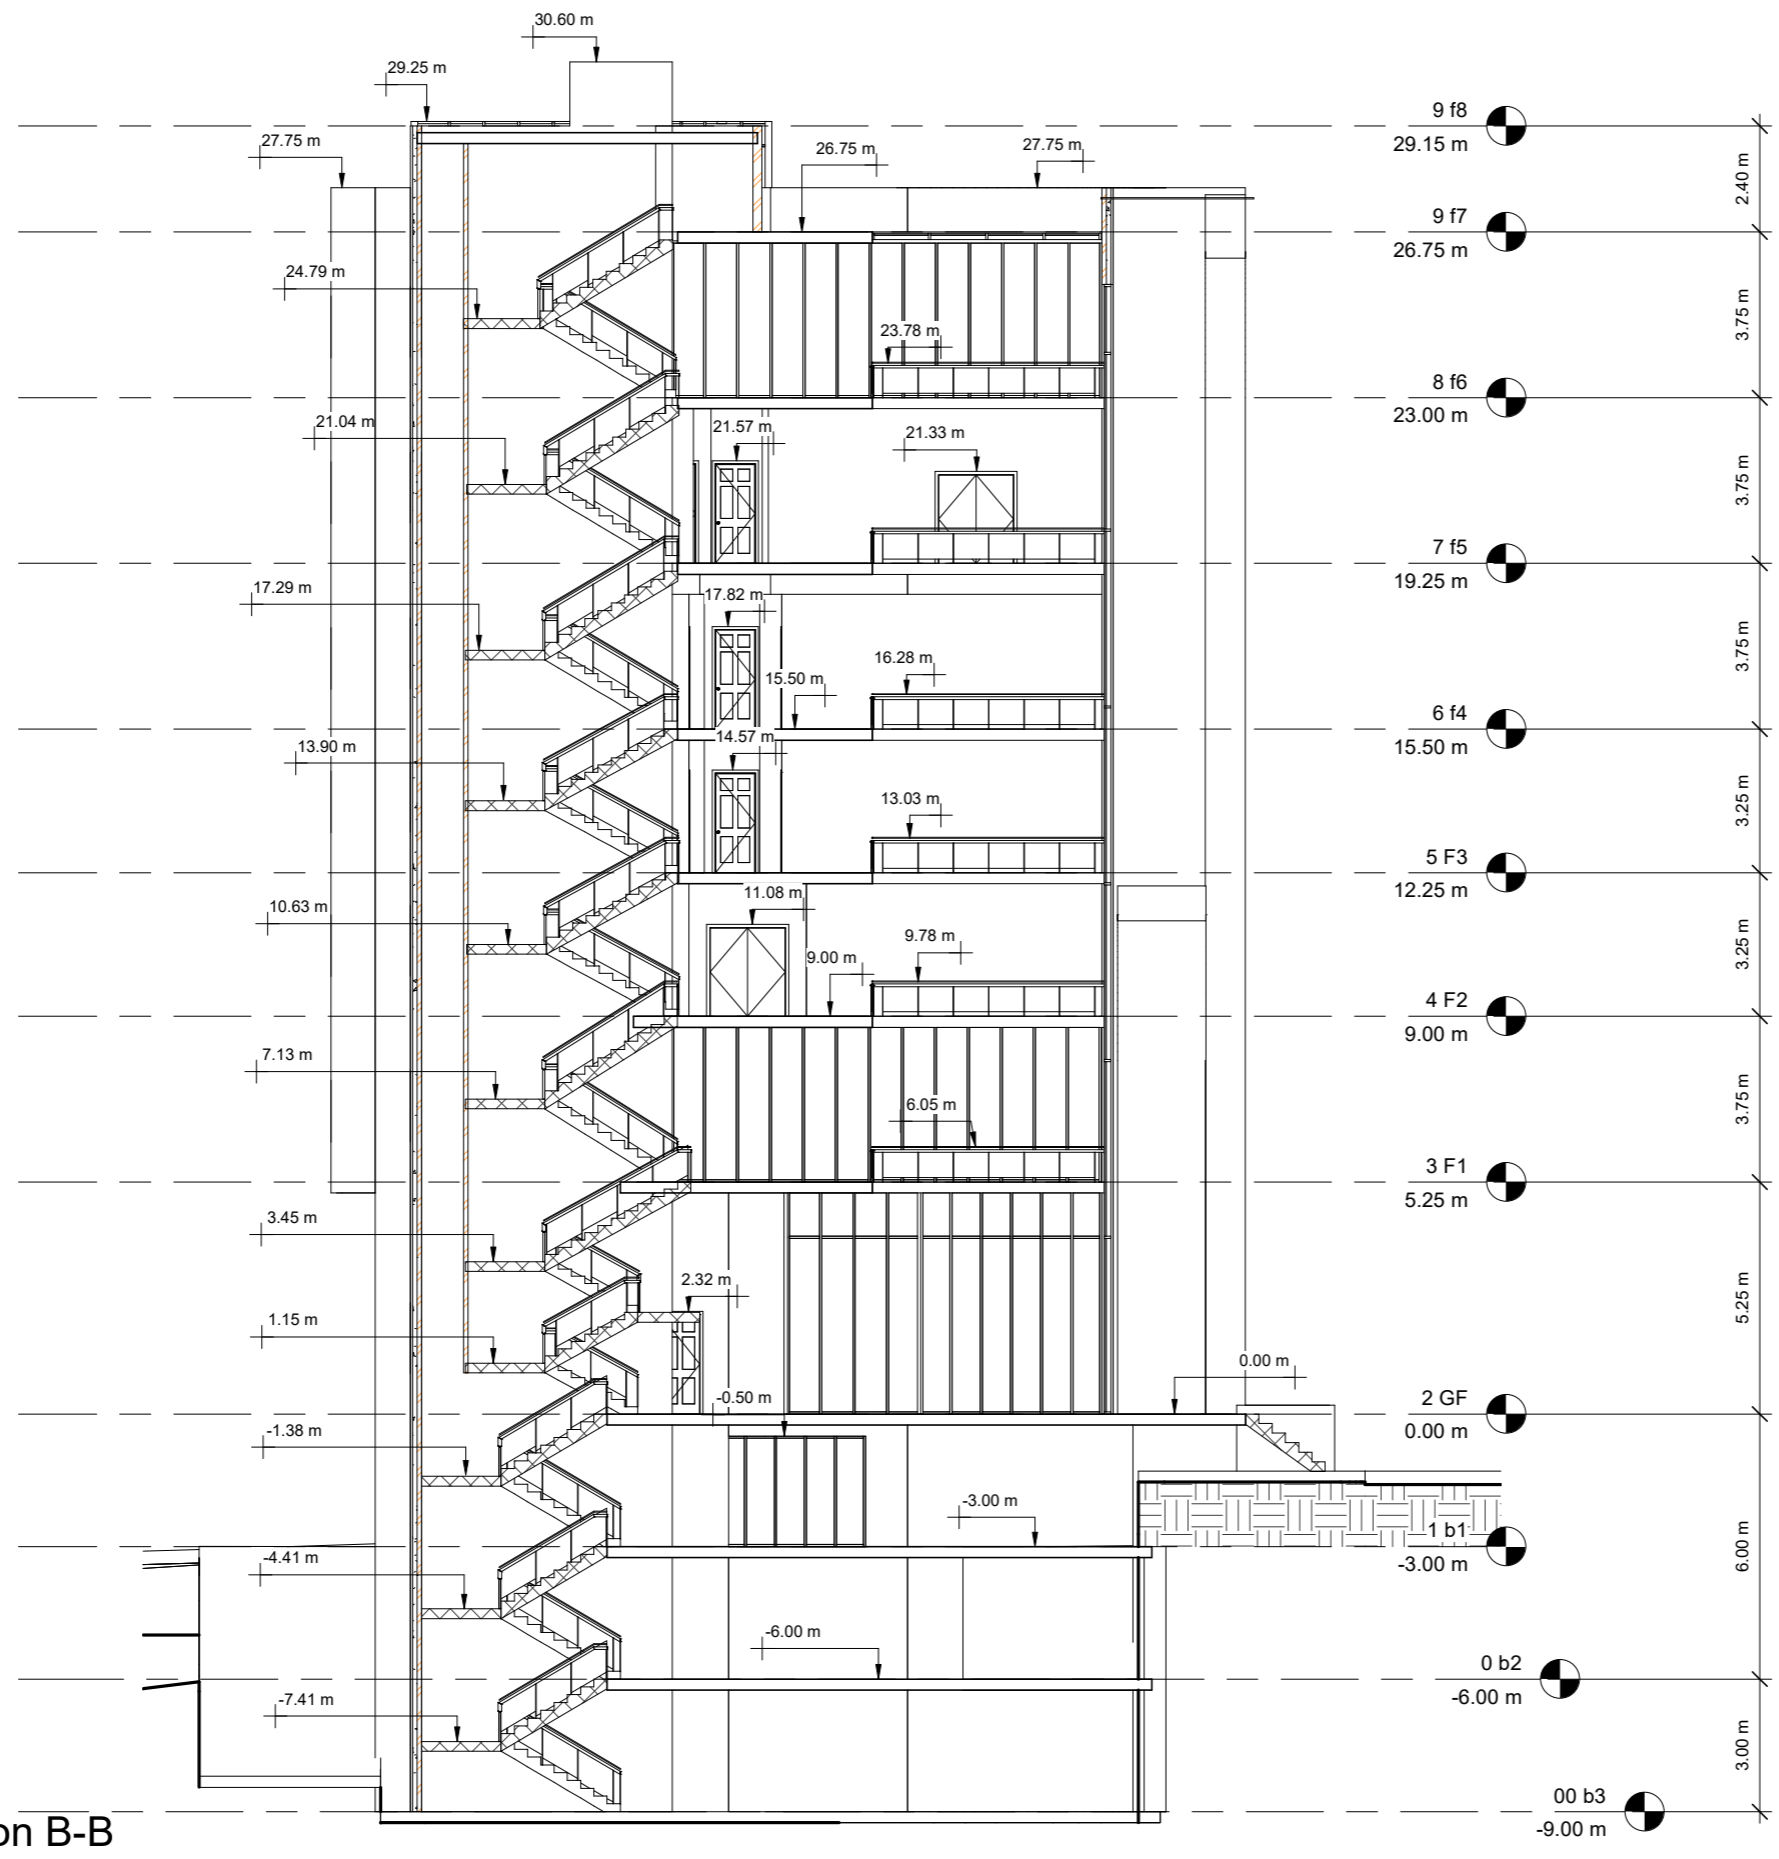

1 Section B-B
1 : 100



www.autodesk.com/revit

Consultant Address Address Phone Fax e-mail	Consultant Address Address Phone Fax e-mail
--	--

Consultant Address Address Phone Fax e-mail	Consultant Address Address Phone Fax e-mail
--	--




No.	Description	Date

Owner	
Project Name	
Section B-B	
Project number	0001
Date	Issue Date
Drawn by	Author
Checked by	Checker
A108	
Scale	1 : 100

1/4/2023 10:08:14 PM

Structural drawings

Legend:

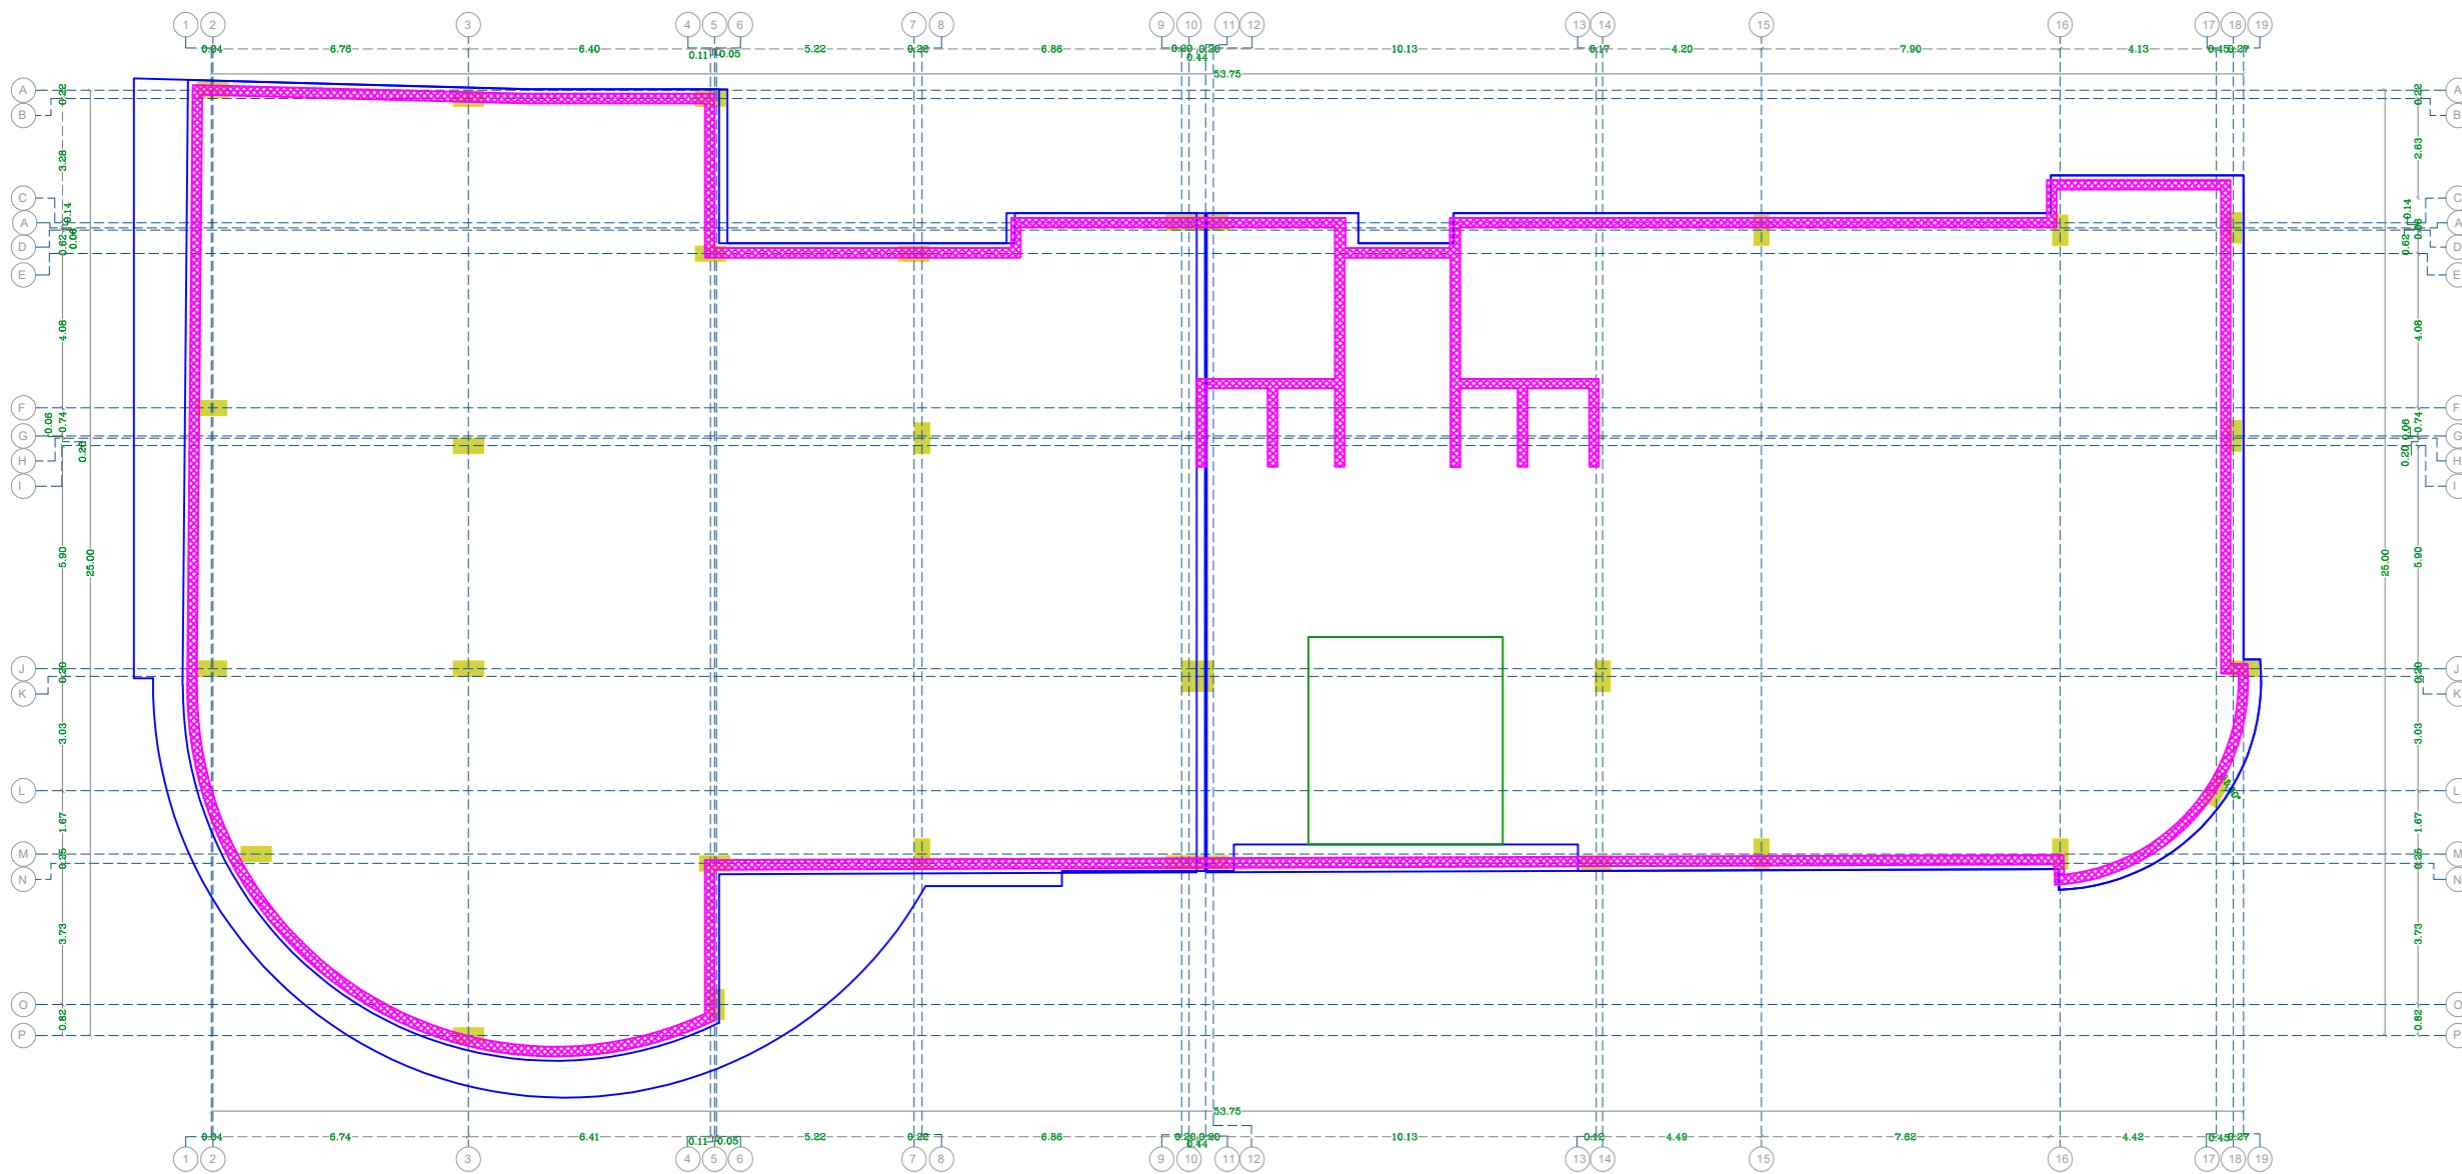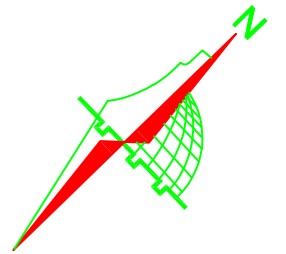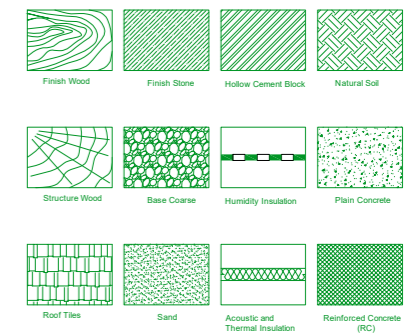

Rev.#	Date	Description
-------	------	-------------

names :
 Danya Al-Atrash
 Hala Assaf
 Oday Arafat

Project Title:
 project 1

Drawing Name:
 centers of columns plan

Designed By:
 Oday Arafat




Drawn By:
 Hala Assaf

Checked By:
 Danya Al-Atrash

Scale: 1:50	Date: 5/1/2023	Drawing No: A3
----------------	-------------------	-------------------

Footings Plan

Legend:

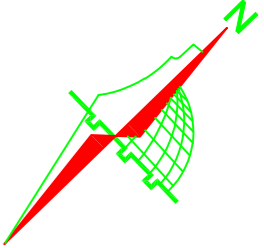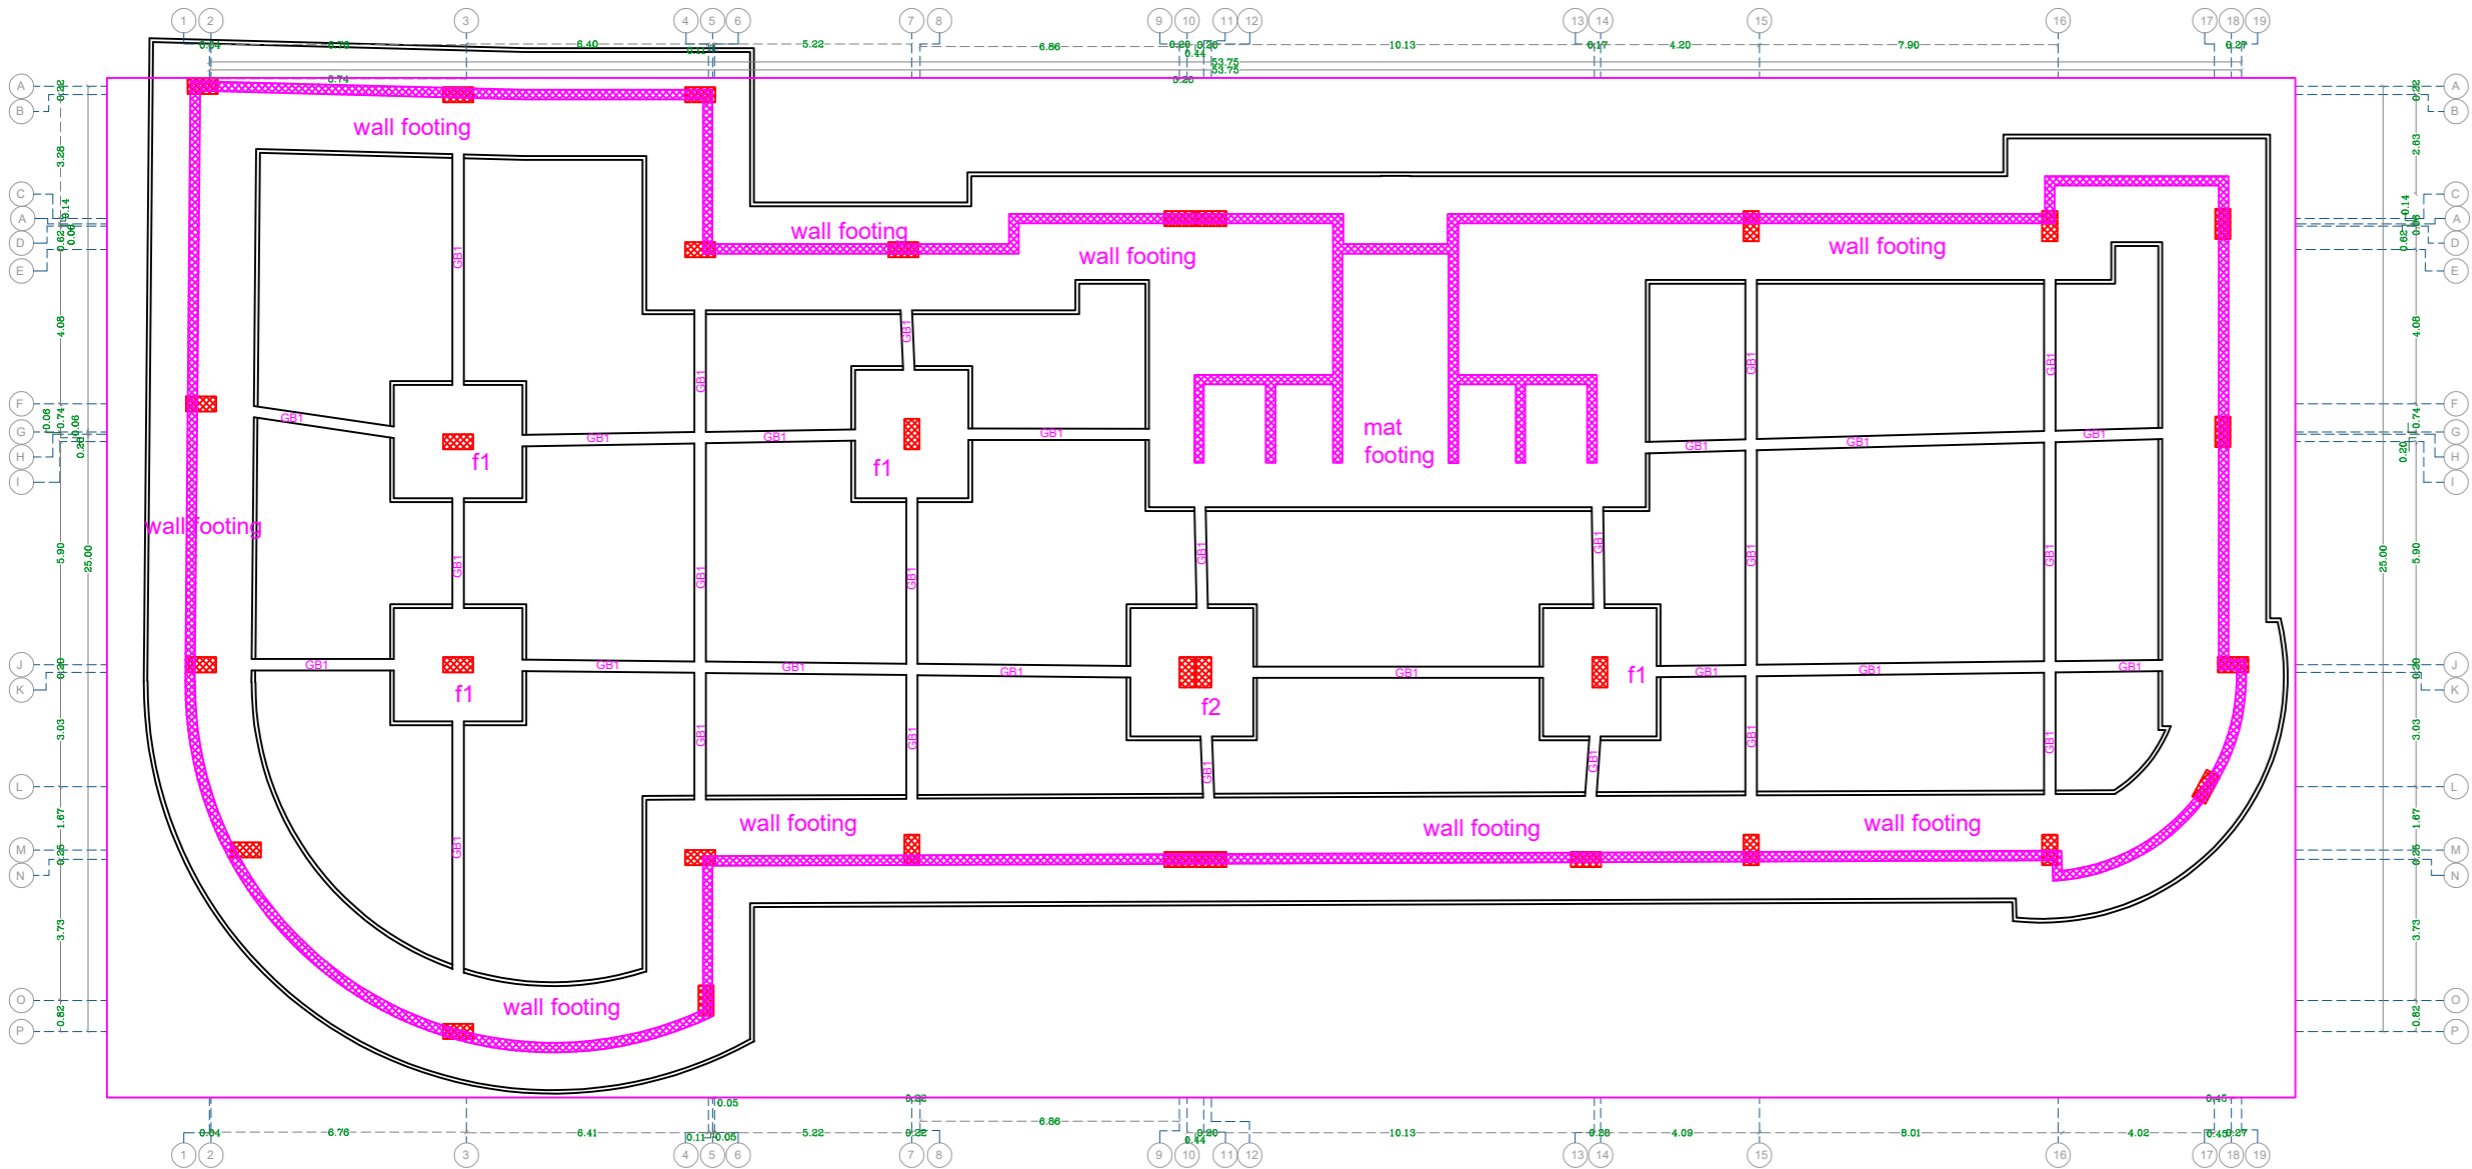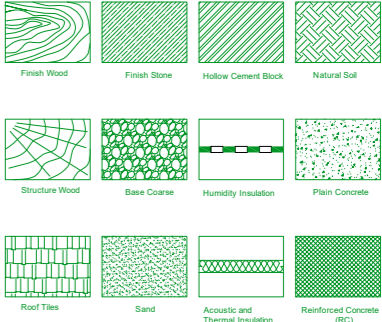

Rev.#	Date	Description
-------	------	-------------

names :
 Danya Al-Atrash
 Hala Assaf
 Oday Arafat

Project Title:
 project 1

Drawing Name:
Footings plan

Designed By:
 Oday Arafat




Drawn By:
 Hala Assaf

Checked By:
 Danya Al-Atrash

Scale: 1:50	Date: 5/1/2023	Drawing No: A3
----------------	-------------------	-------------------

B3 floor plan

Legend:

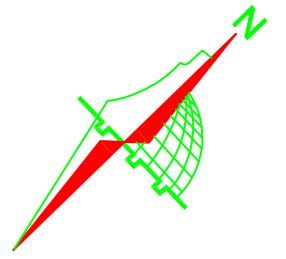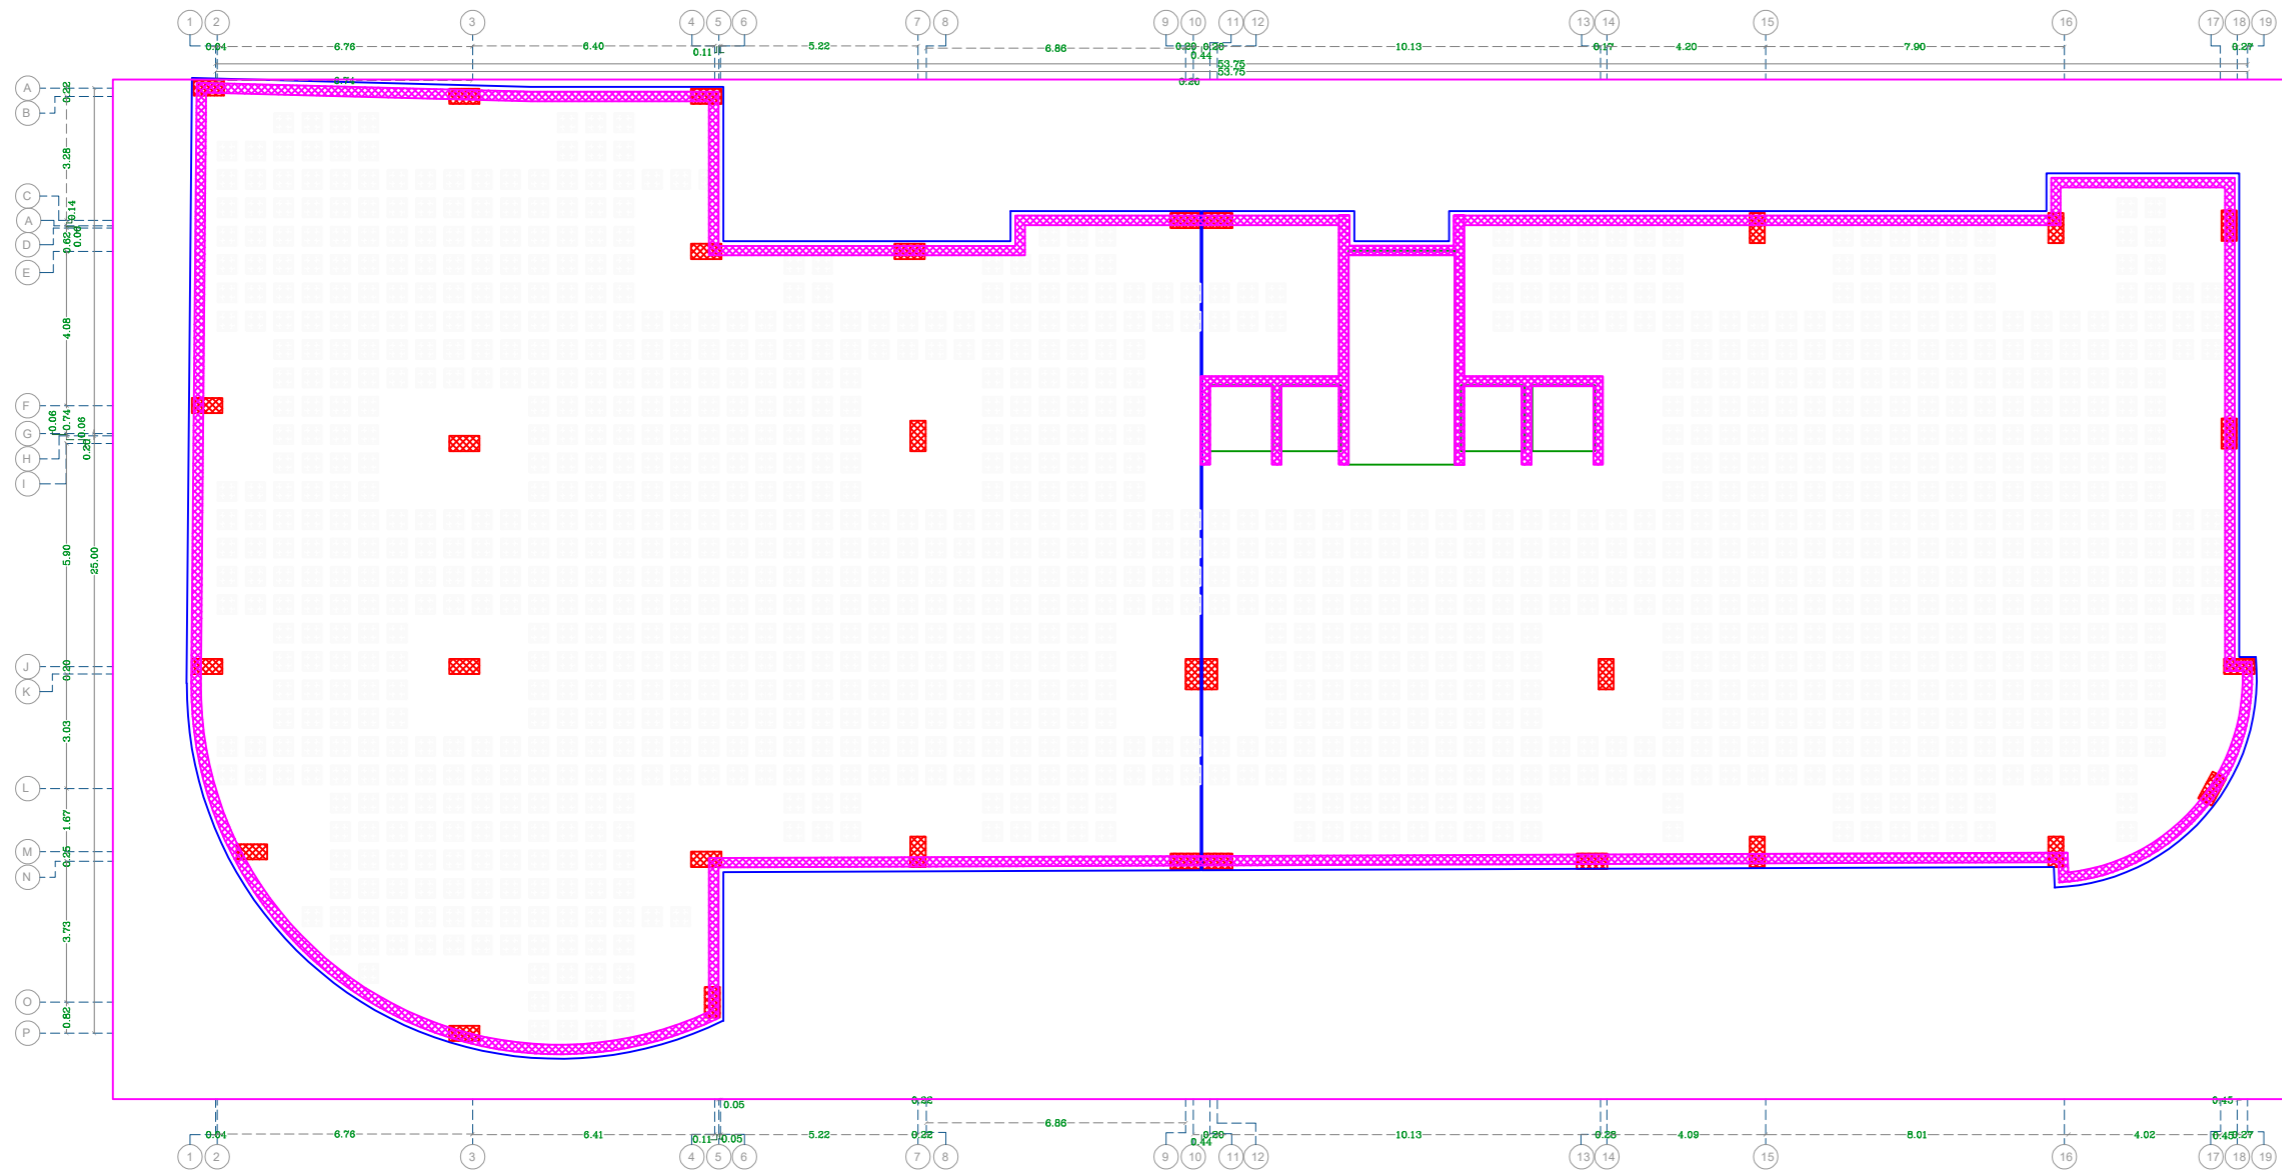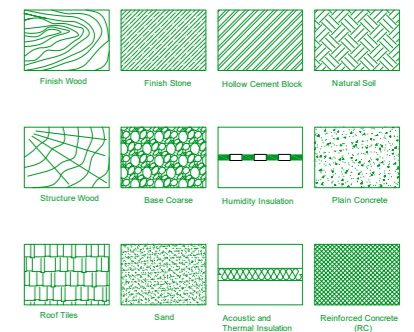

Rev.#	Date	Description
-------	------	-------------

names :
 Danya Al-Atrash
 Hala Assaf
 Oday Arafat

Project Title:
 project 1



Drawing Name:
B3 plan

Designed By:
 Oday Arafat


Drawn By:
 Hala Assaf

Checked By:
 Danya Al-Atrash


Scale: 1:50	Date: 5/1/2023	Drawing No: A3
----------------	-------------------	-------------------

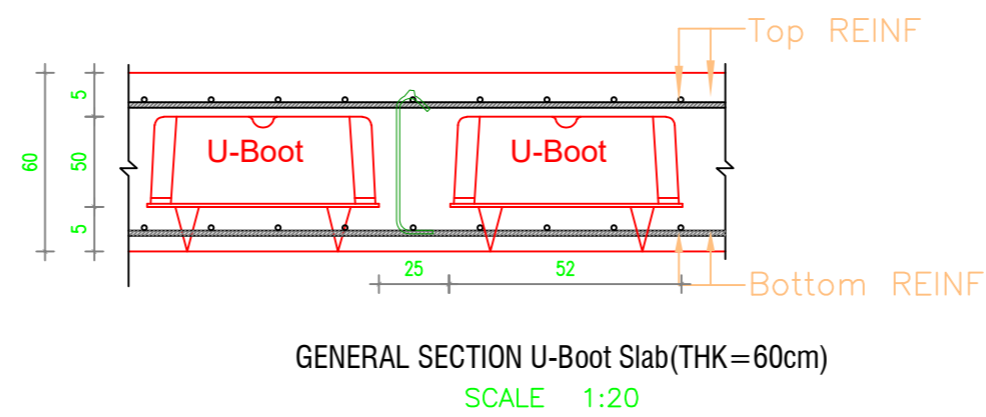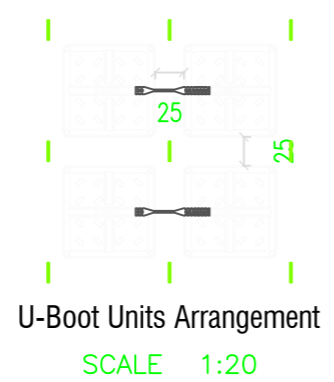

B2 floor plan

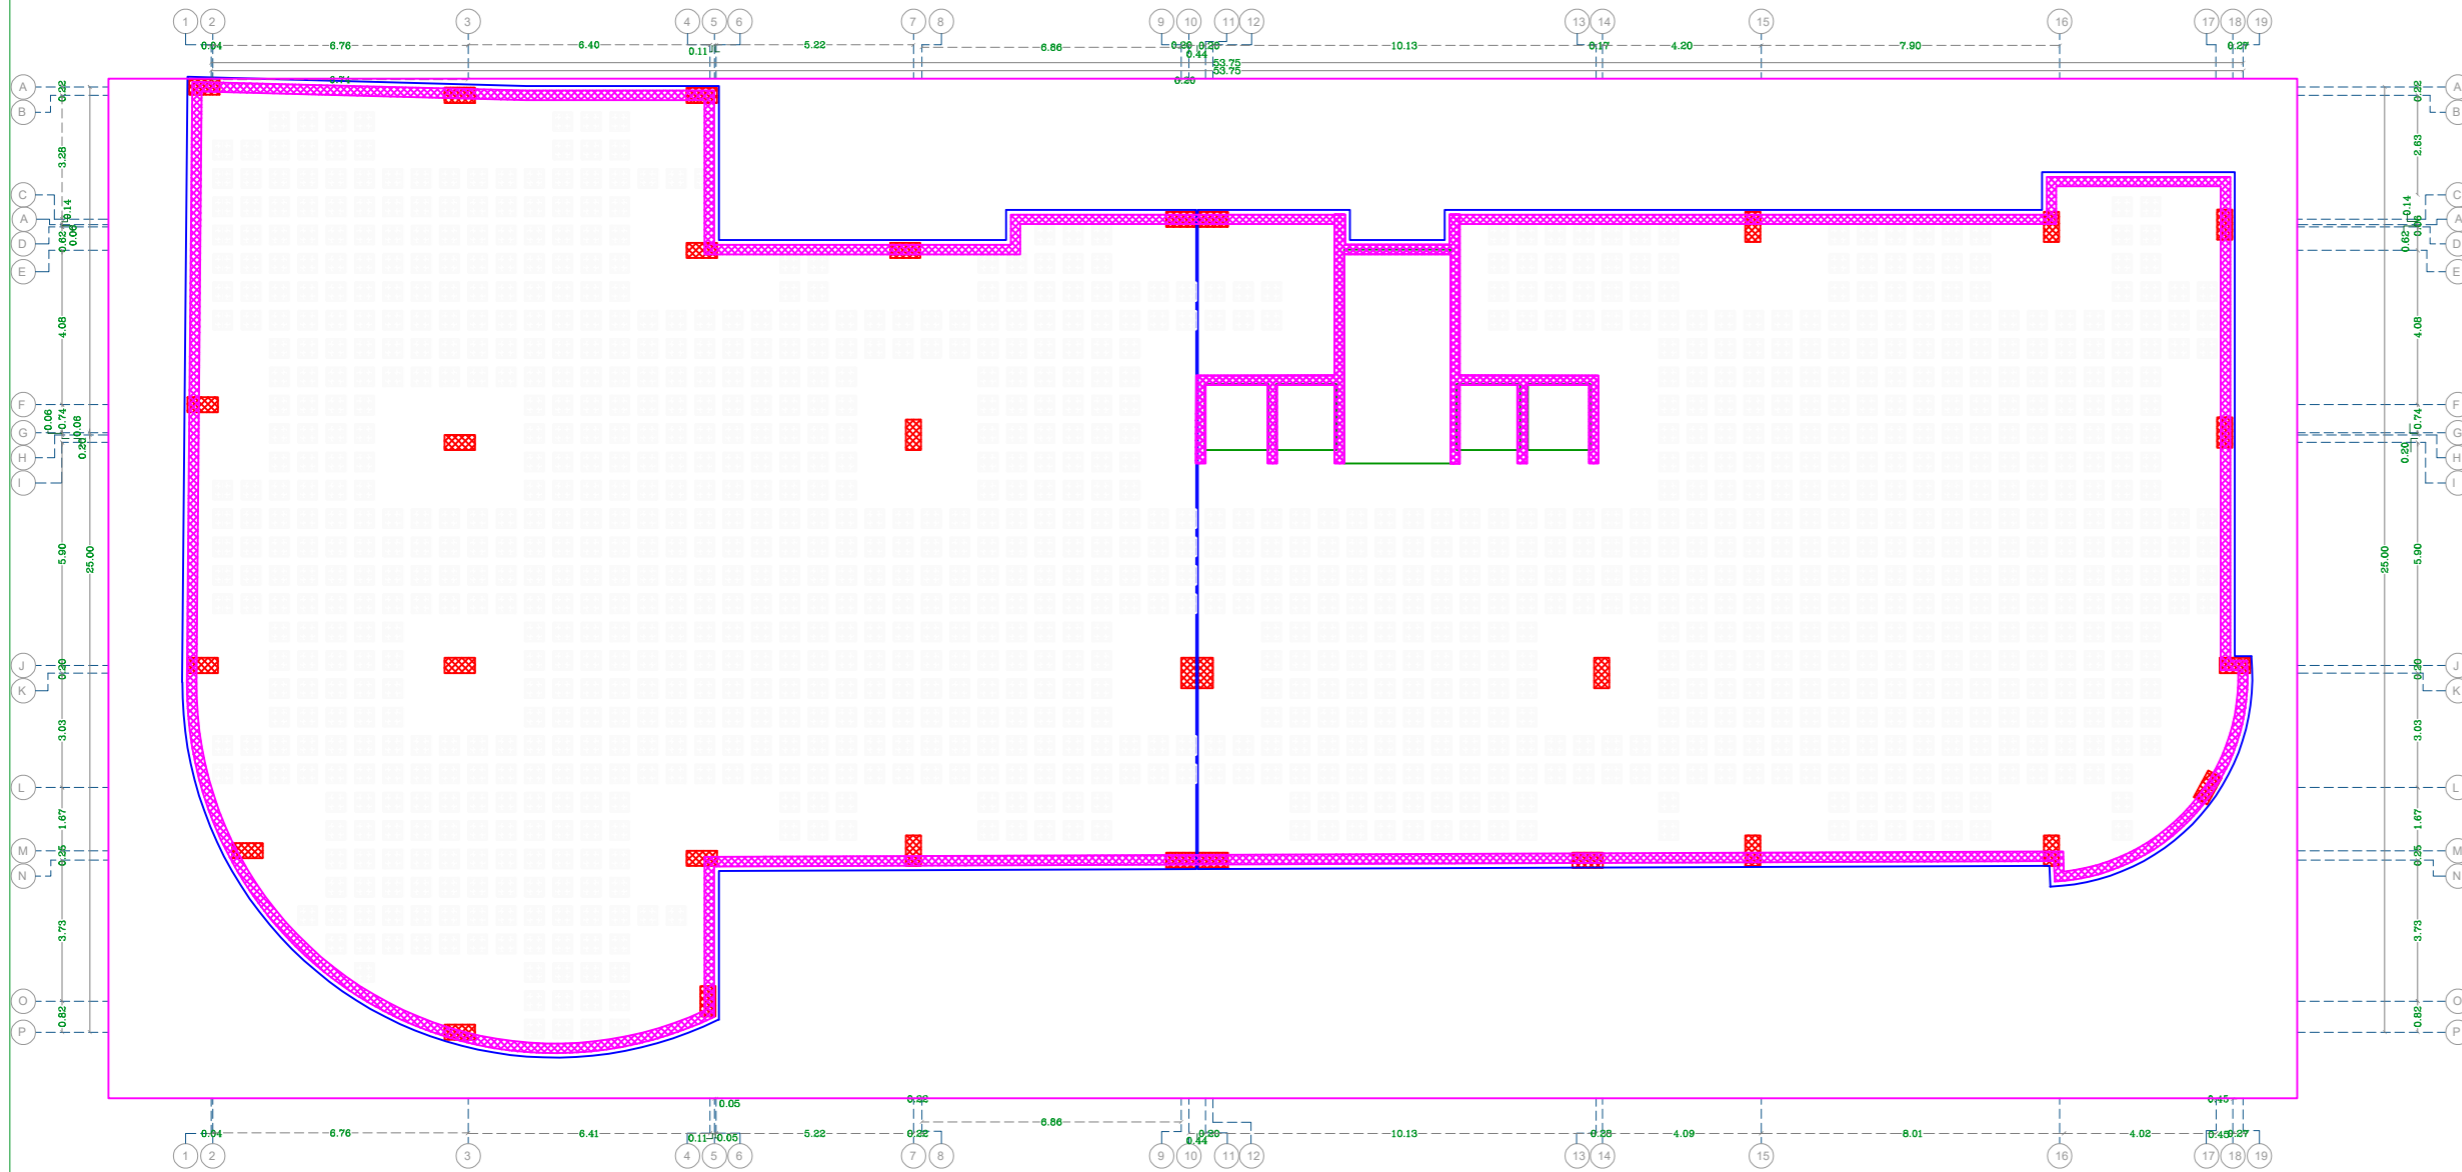

Legend:

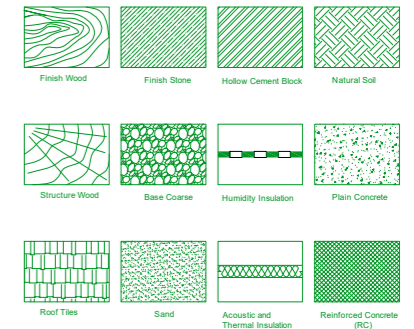

Rev.#	Date	Description
-------	------	-------------

names :
 Danya Al-Atrash
 Hala Assaf
 Oday Arafat

Project Title:
 project 1



Drawing Name:
B2 plan

Designed By: Oday Arafat


Drawn By: Hala Assaf

Checked By: Danya Al-Atrash



Scale: 1:50	Date: 5/1/2023	Drawing No: A3
----------------	-------------------	-------------------

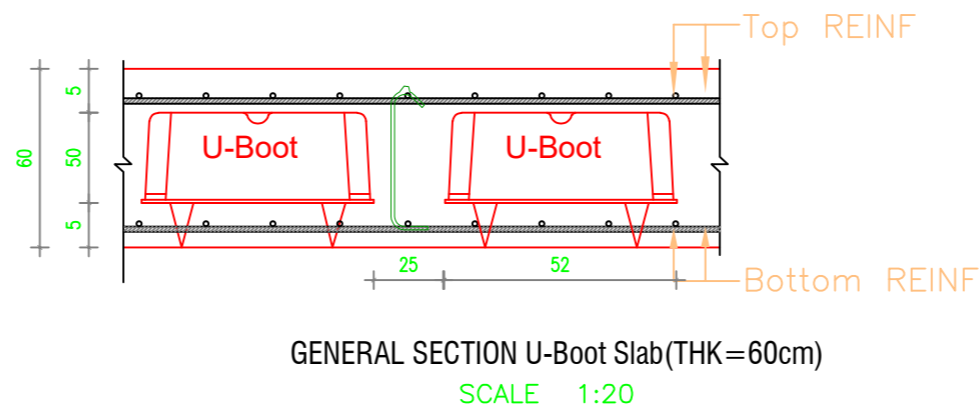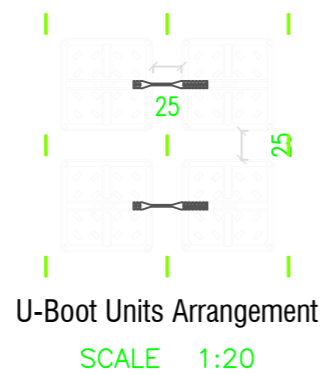

B1 floor plan

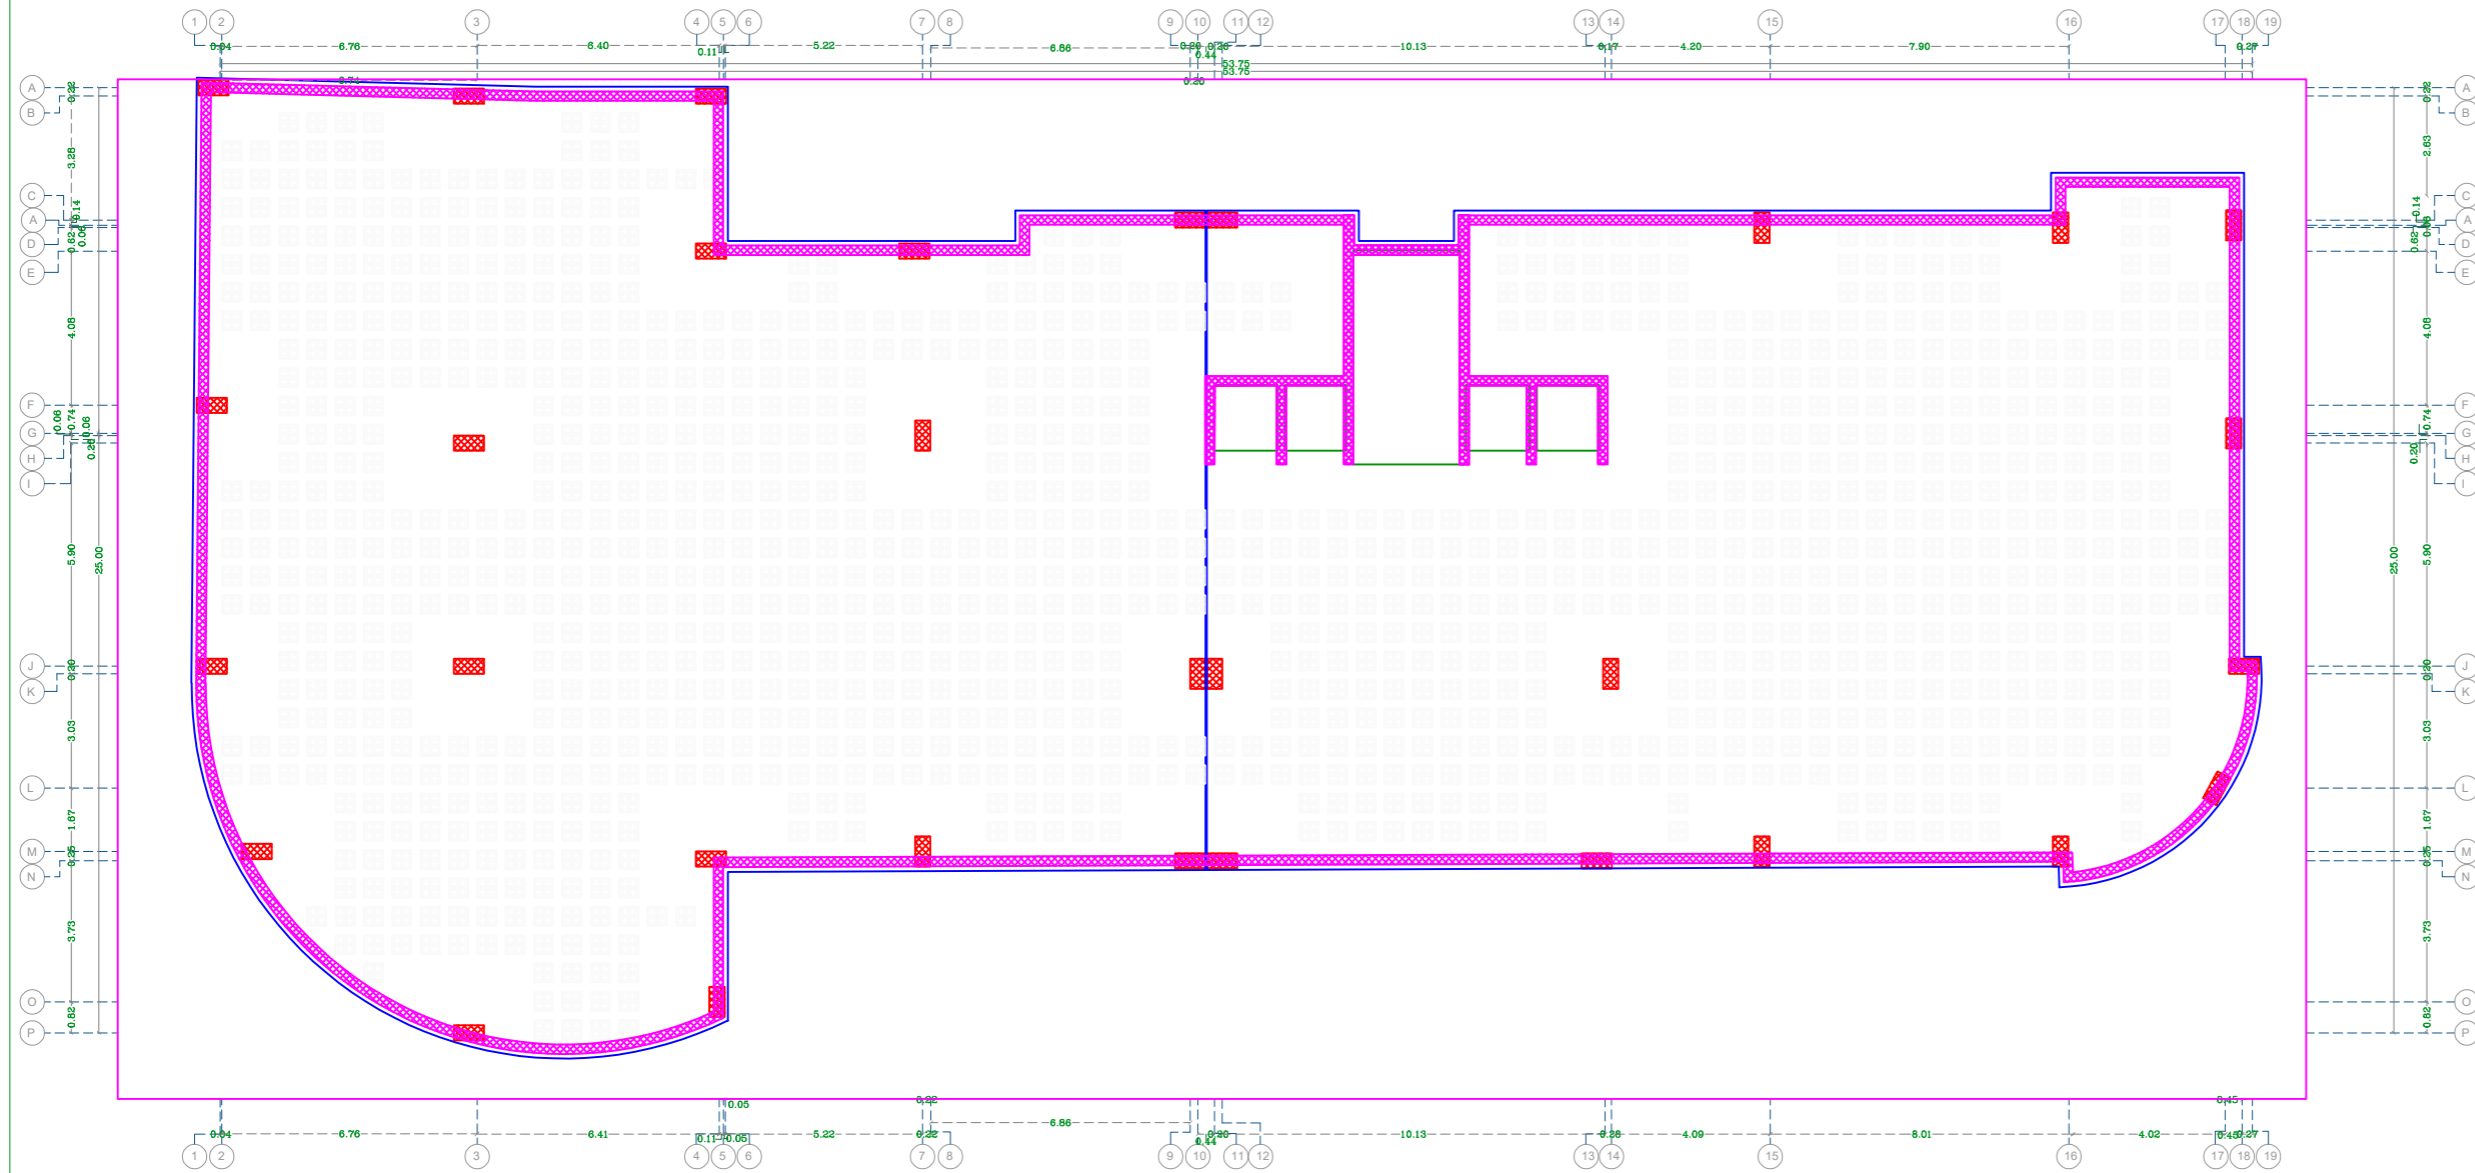

Legend:

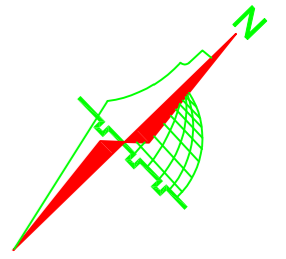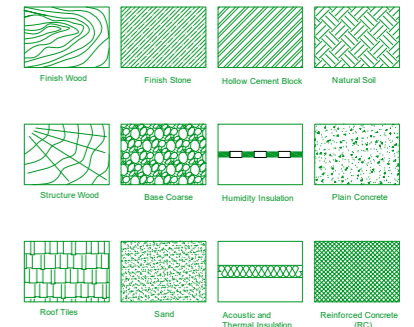

Rev.#	Date	Description
-------	------	-------------

names :
 Danya Al-Atrash
 Hala Assaf
 Oday Arafat

Project Title:
 project 1



Drawing Name:
B1 plan

Designed By:
 Oday Arafat

Drawn By:
 Hala Assaf




Checked By:
 Danya Al-Atrash

Scale: 1:50	Date: 5/1/2023	Drawing No: A3
----------------	-------------------	-------------------

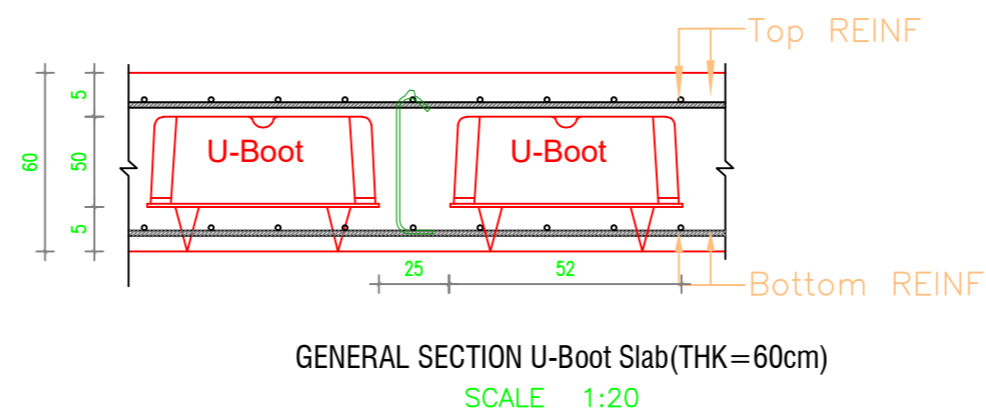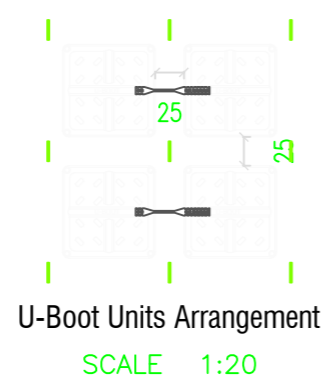

GF floor plan

Legend:

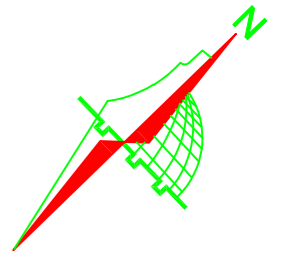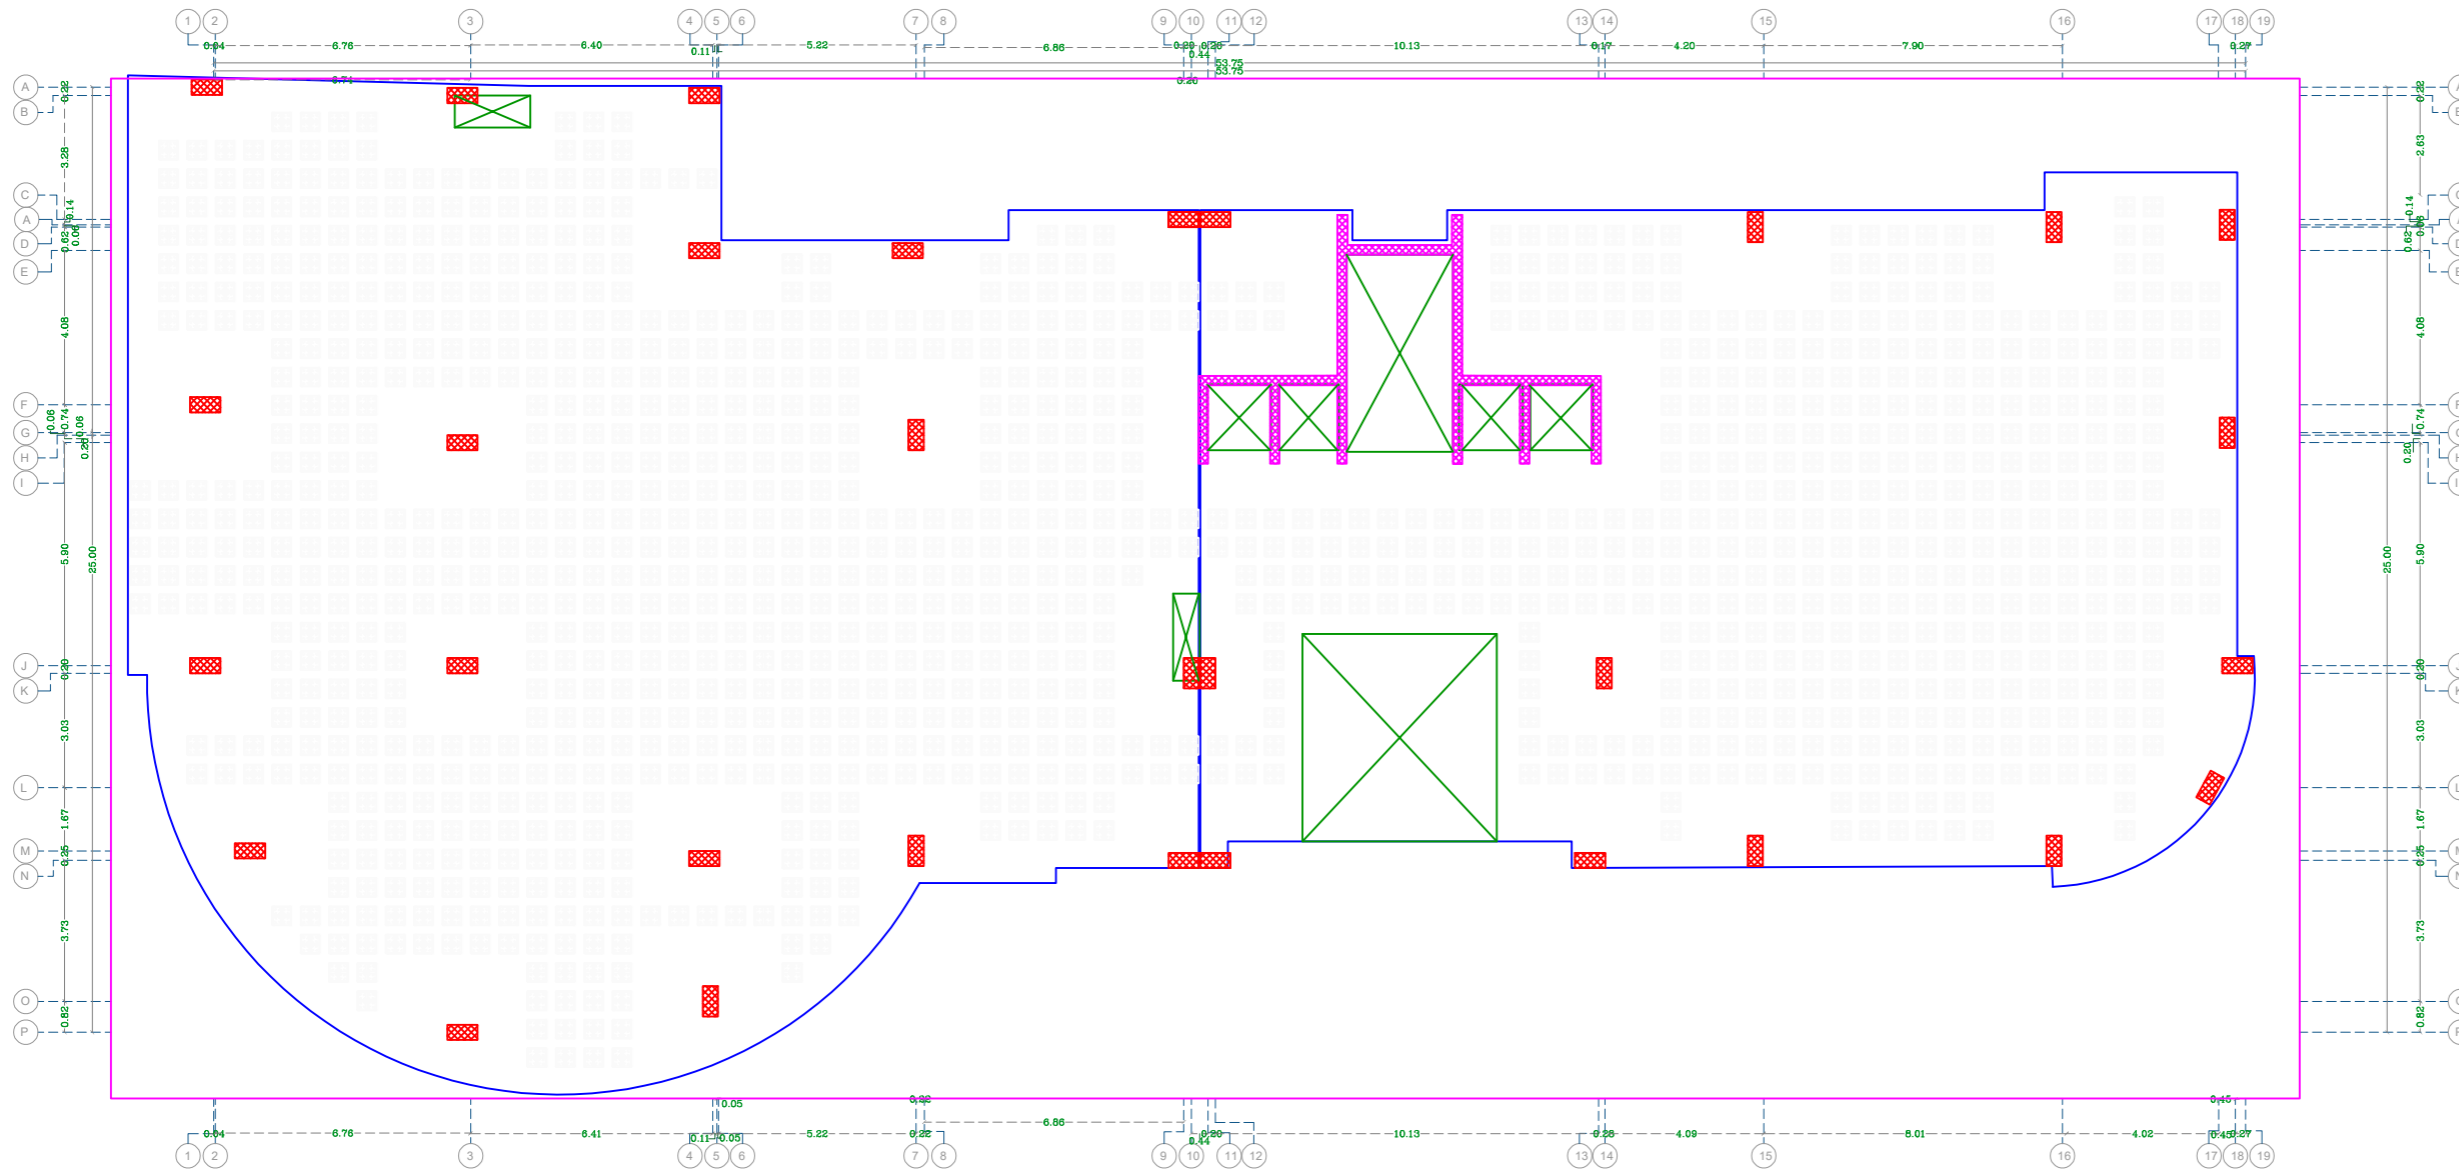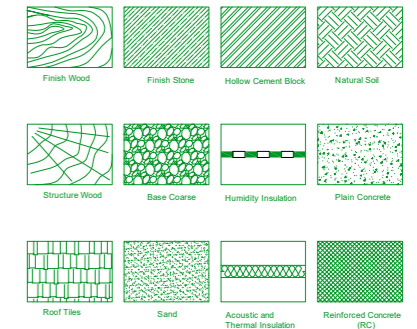

Rev.#	Date	Description
-------	------	-------------

names :
 Danya Al-Atrash
 Hala Assaf
 Oday Arafat

Project Title:
 project 1



Drawing Name:
GF plan

Designed By:
 Oday Arafat


Drawn By:
 Hala Assaf

Checked By:
 Danya Al-Atrash



Scale: 1:50	Date: 5/1/2023	Drawing No: A3
----------------	-------------------	-------------------

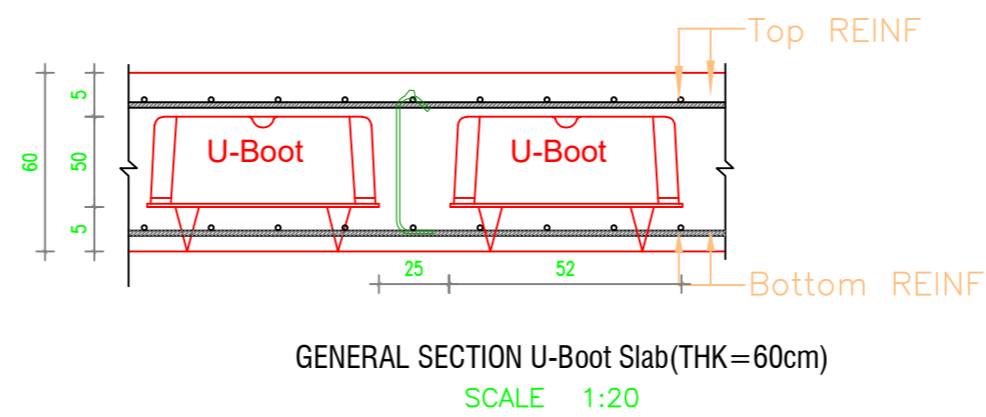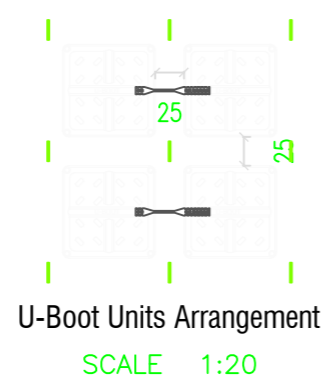

1st floor plan

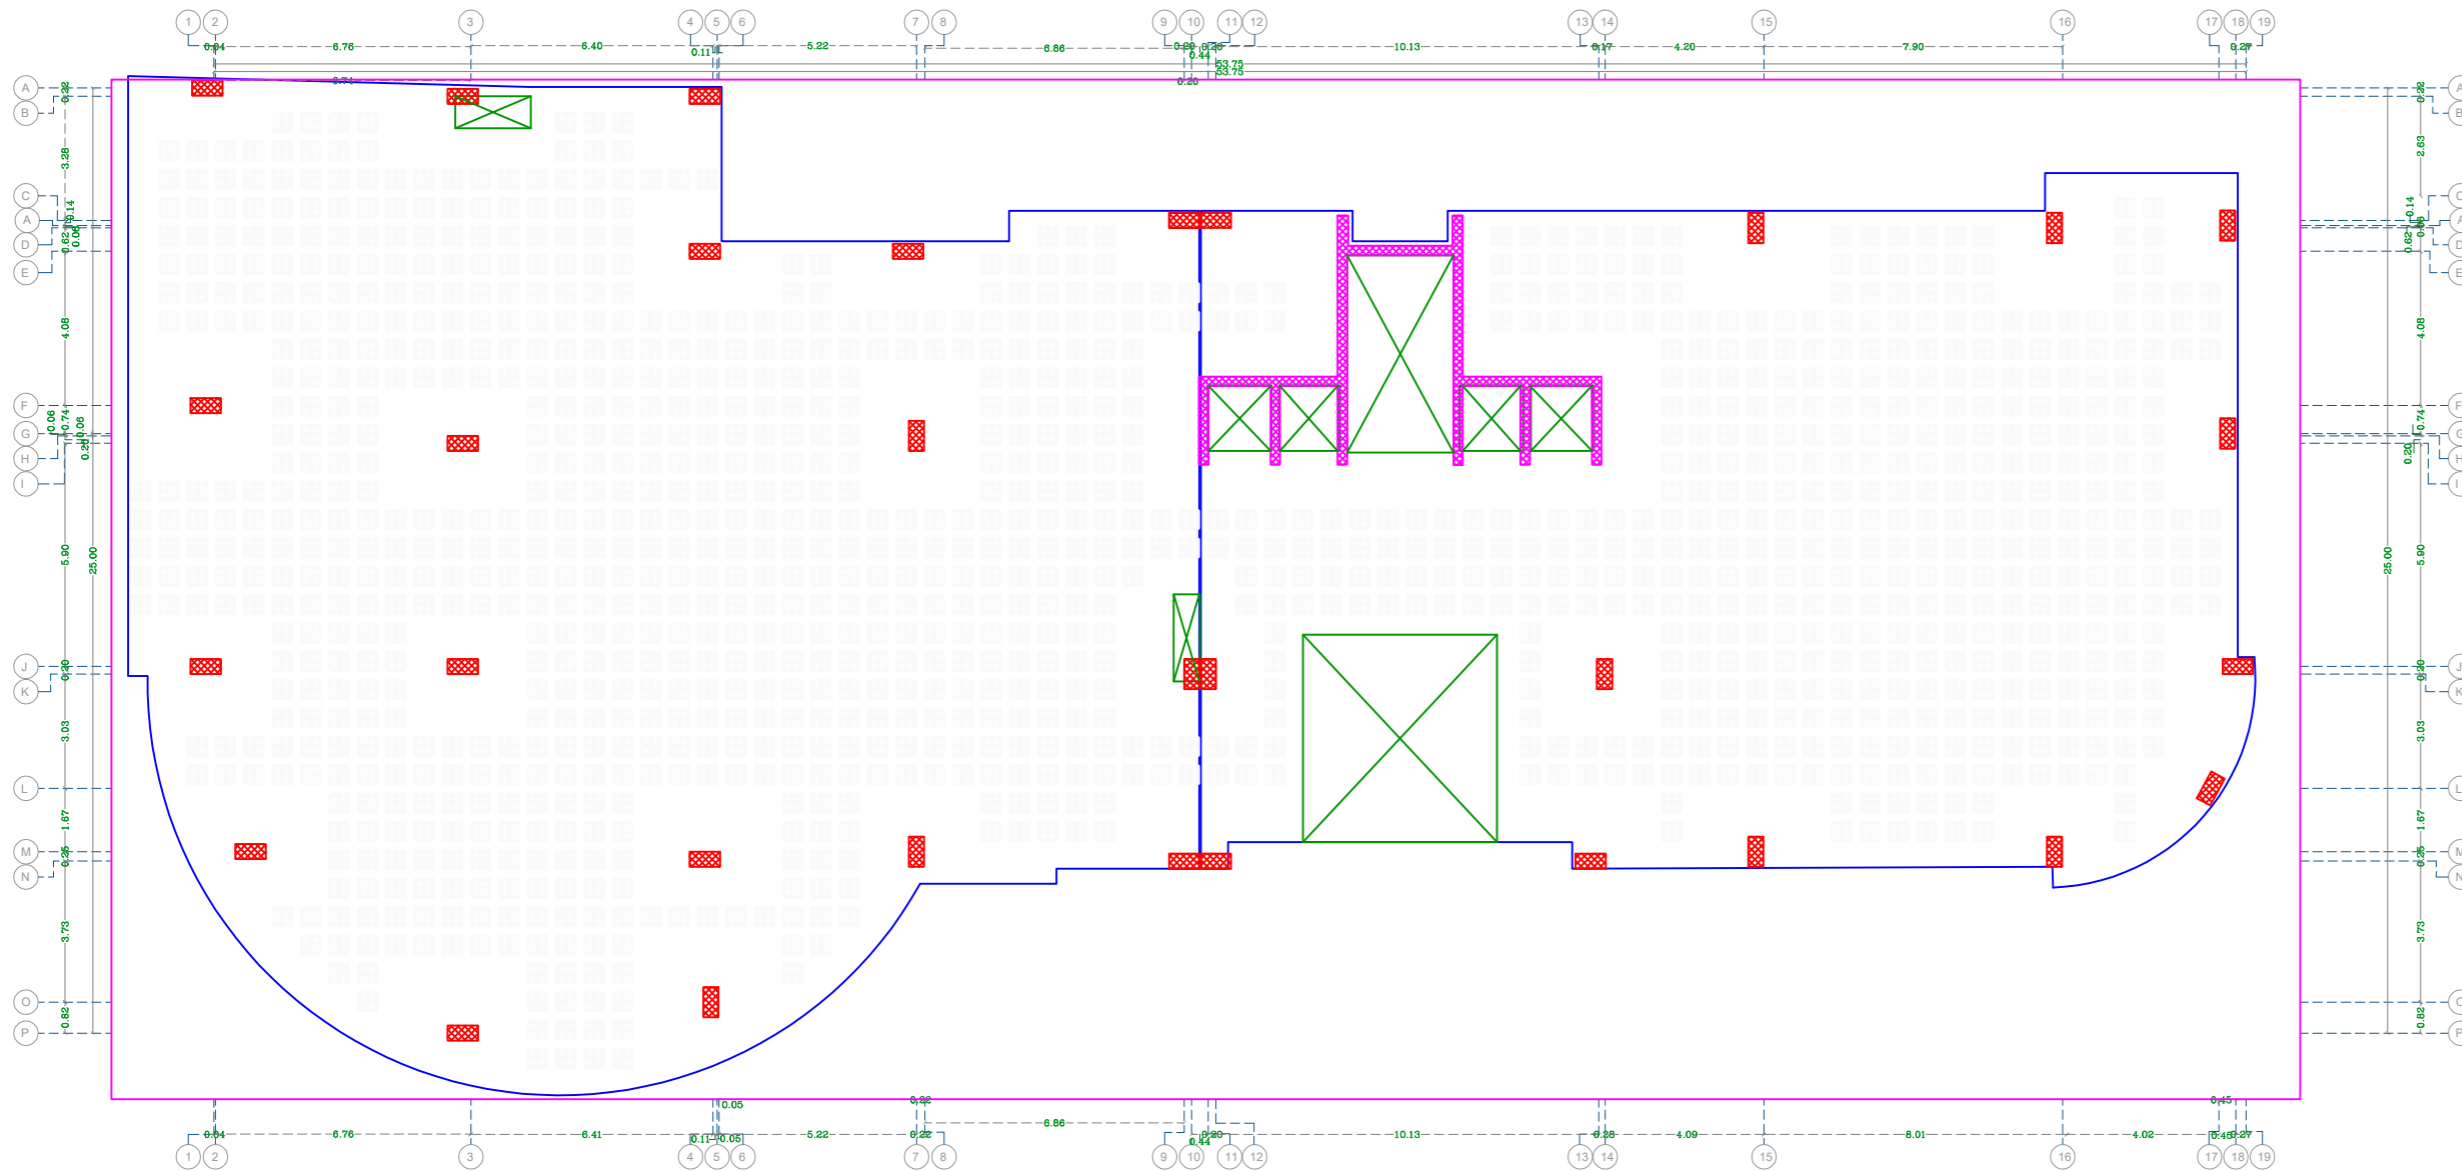

Legend:

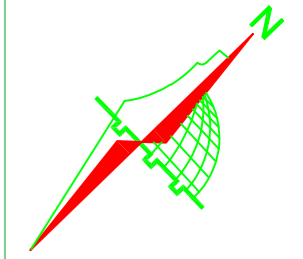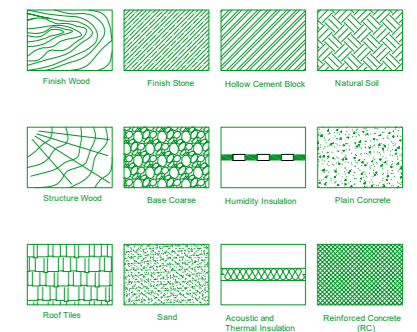

Rev.#	Date	Description
-------	------	-------------

names :
 Danya Al-Atrash
 Hala Assaf
 Oday Arafat

Project Title:
 project 1



Drawing Name:
 1st floor plan

Designed By:
 Oday Arafat


Drawn By:
 Hala Assaf

Checked By:
 Danya Al-Atrash



Scale: 1:50	Date: 5/1/2023	Drawing No: A3
----------------	-------------------	-------------------

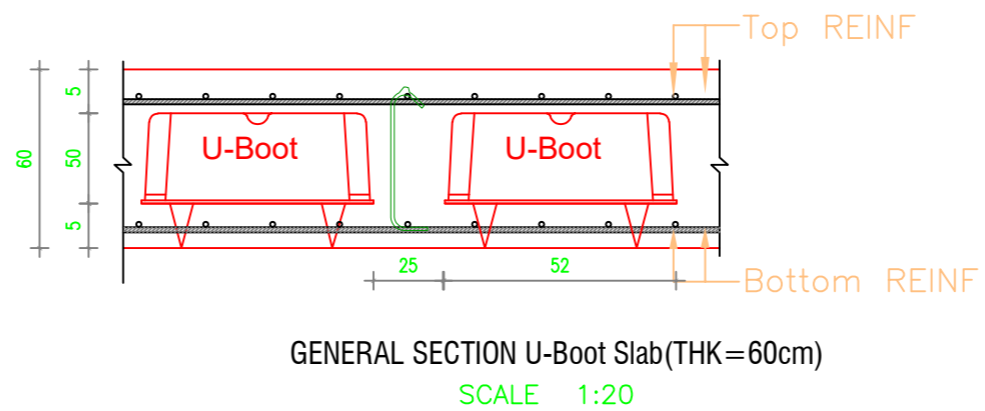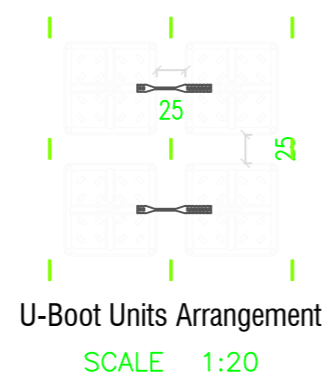

2nd floor plan

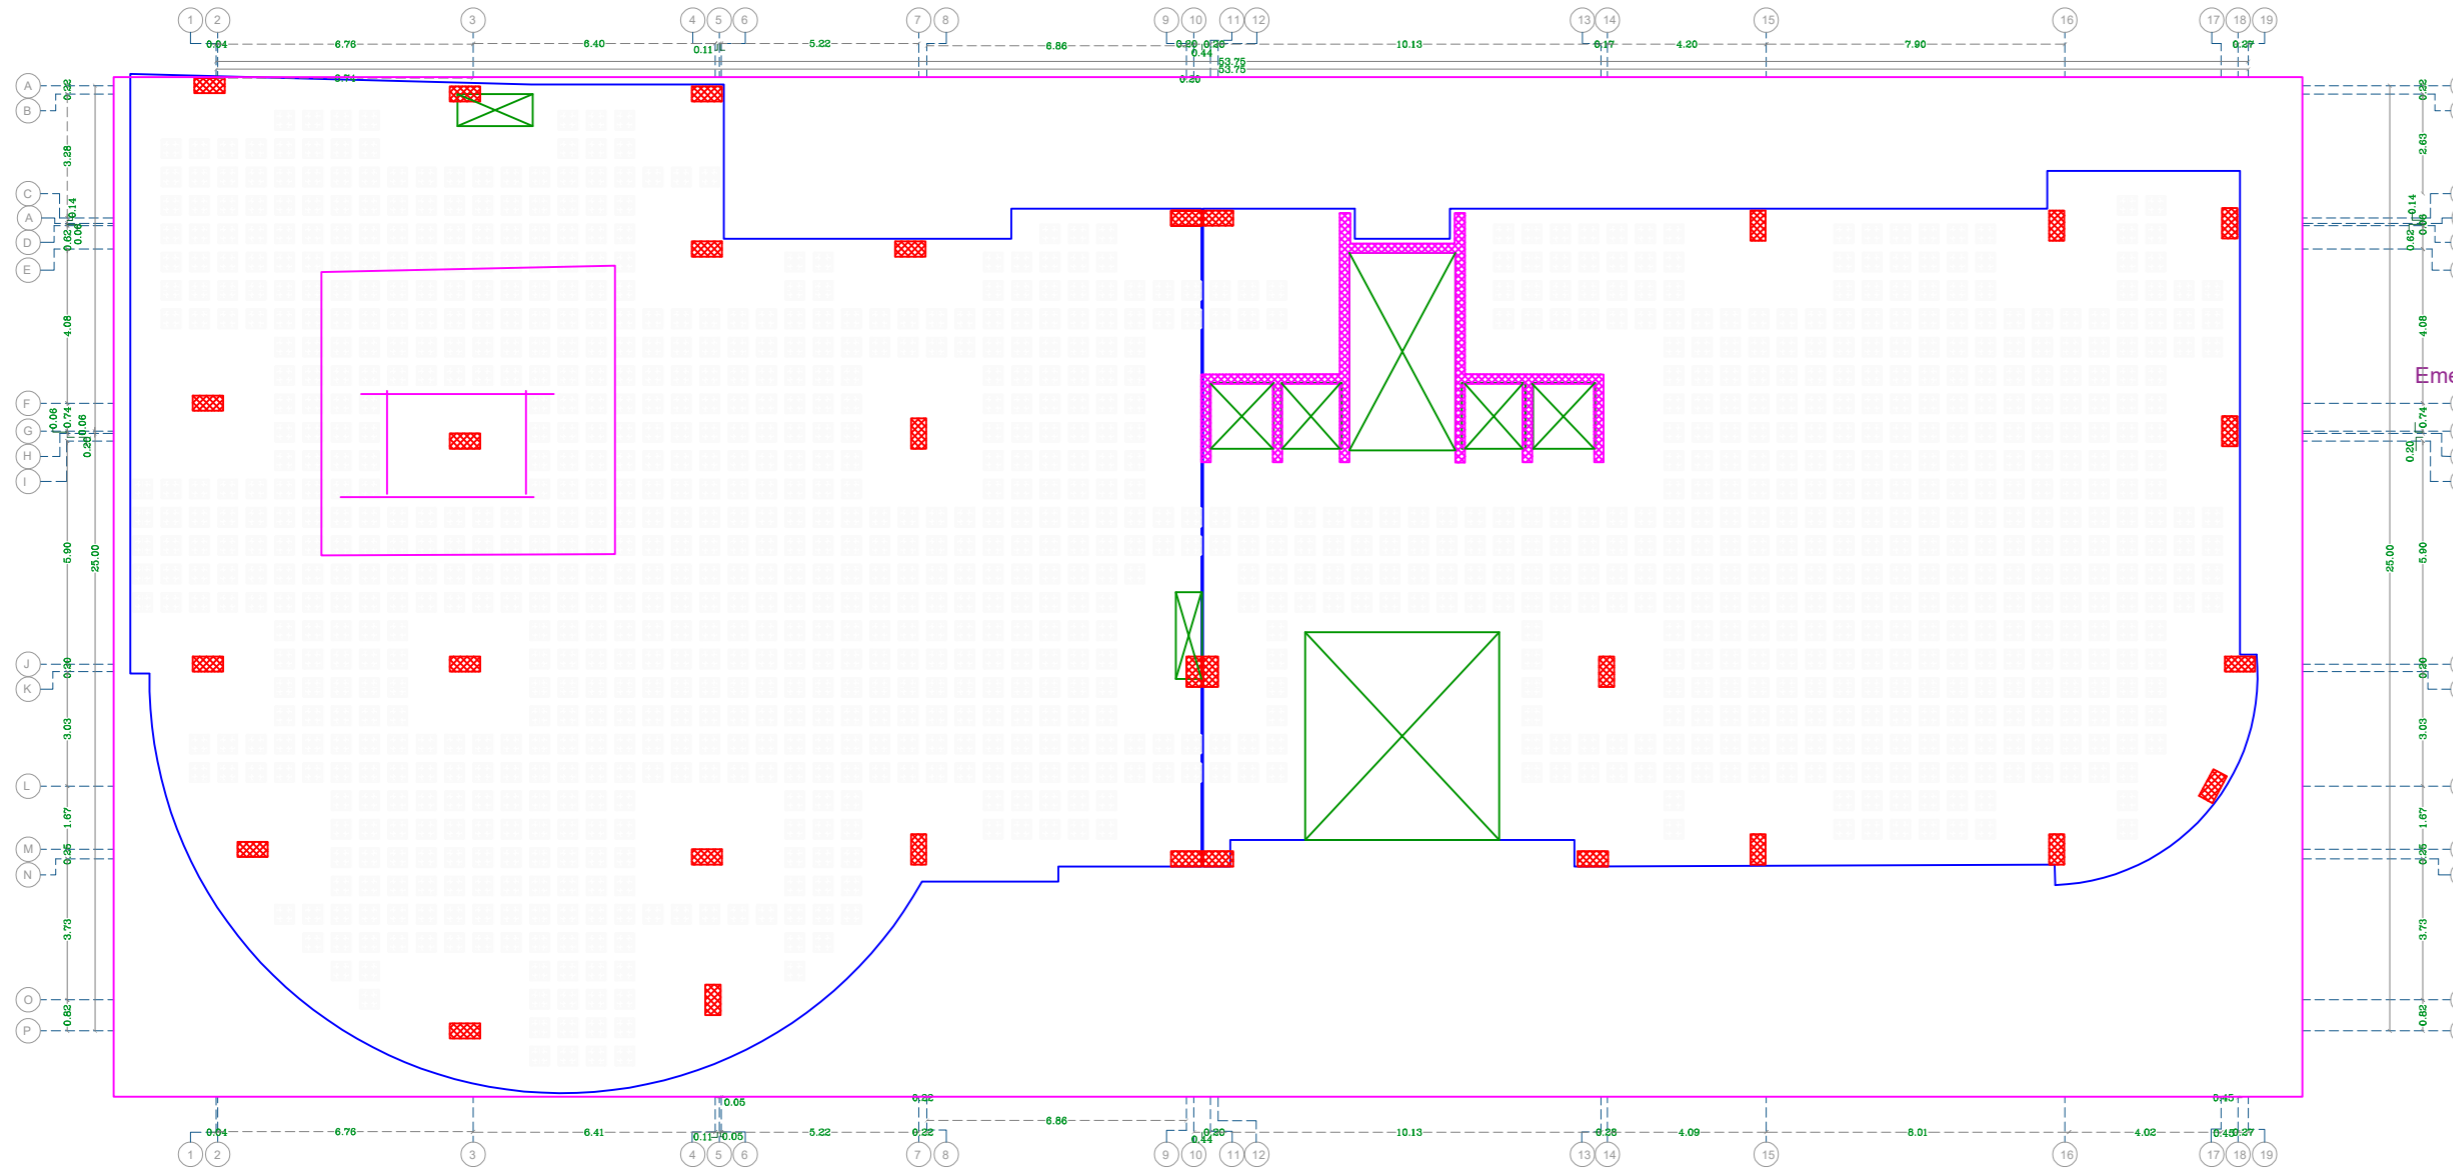

Legend:

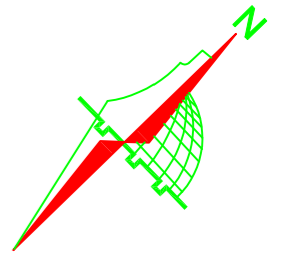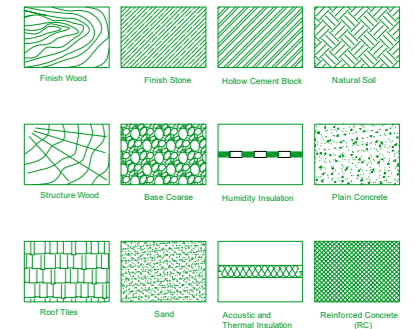

Emergency stair 1

Rev.#	Date	Description
-------	------	-------------

names :
 Danya Al-Atrash
 Hala Assaf
 Oday Arafat

Project Title:
 project 1



Drawing Name:
 2nd floor plan

Designed By:
 Oday Arafat

Drawn By:
 Hala Assaf




Checked By:
 Danya Al-Atrash

Scale: 1:50	Date: 5/1/2023	Drawing No: A3
----------------	-------------------	-------------------

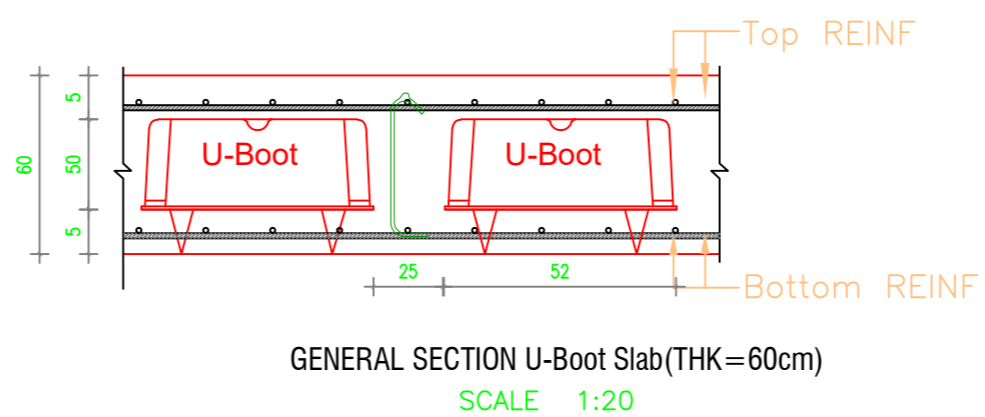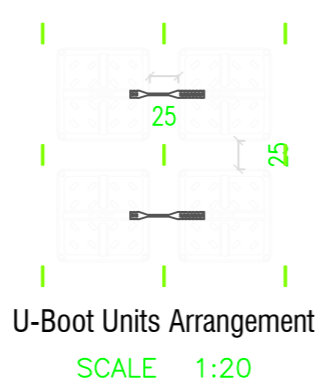

3rd floor plan

Legend:

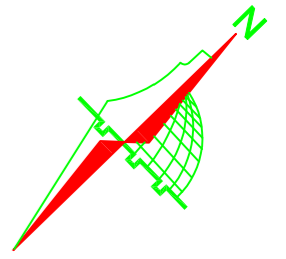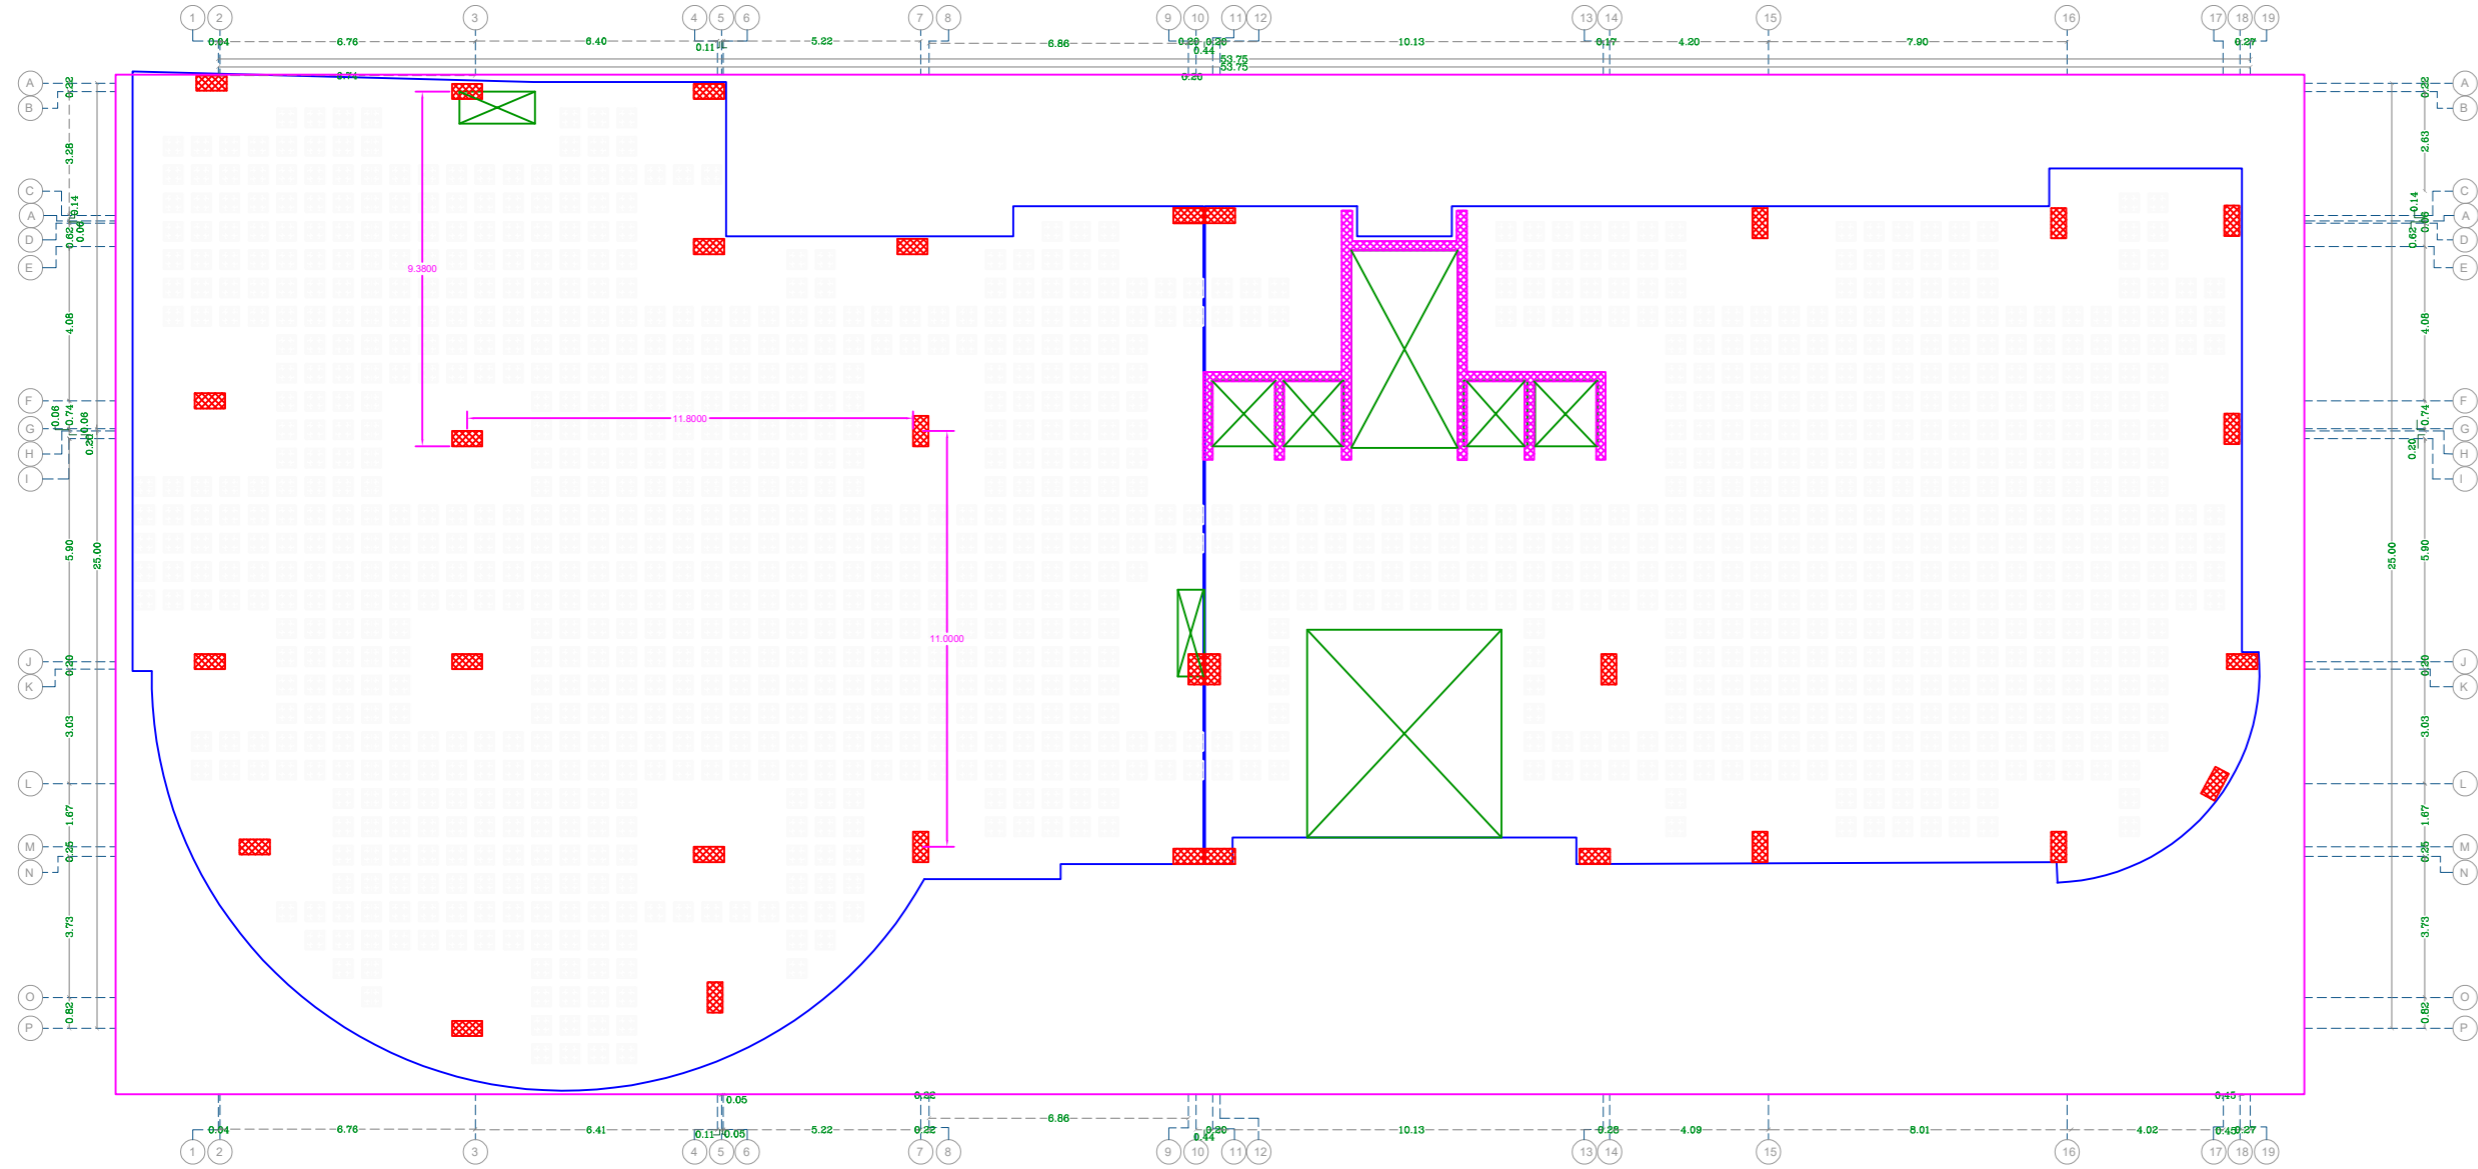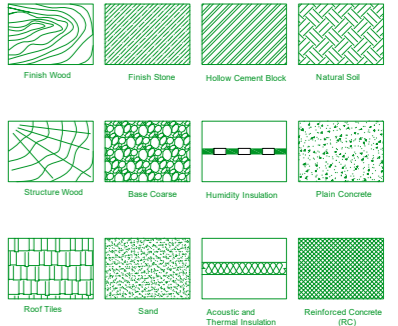

Rev.#	Date	Description
-------	------	-------------

names :
 Danya Al-Atrash
 Hala Assaf
 Oday Arafat

Project Title:
 project 1



Drawing Name:
 3rd floor plan

Designed By:
 Oday Arafat


Drawn By:
 Hala Assaf

Checked By:
 Danya Al-Atrash


Scale: 1:50	Date: 5/1/2023	Drawing No: A3
----------------	-------------------	-------------------

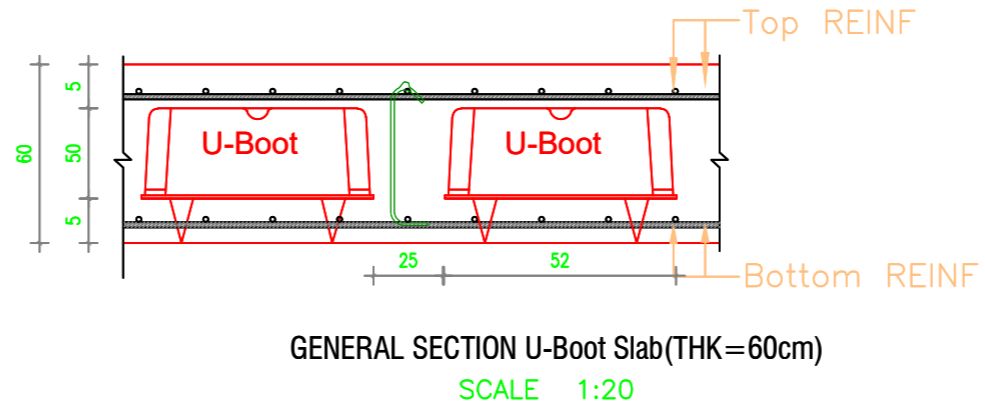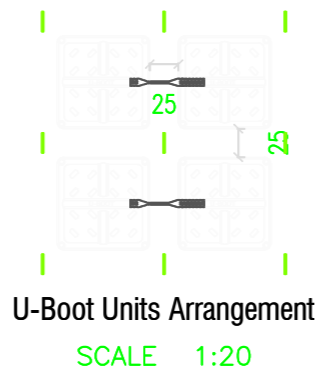

4th floor plan

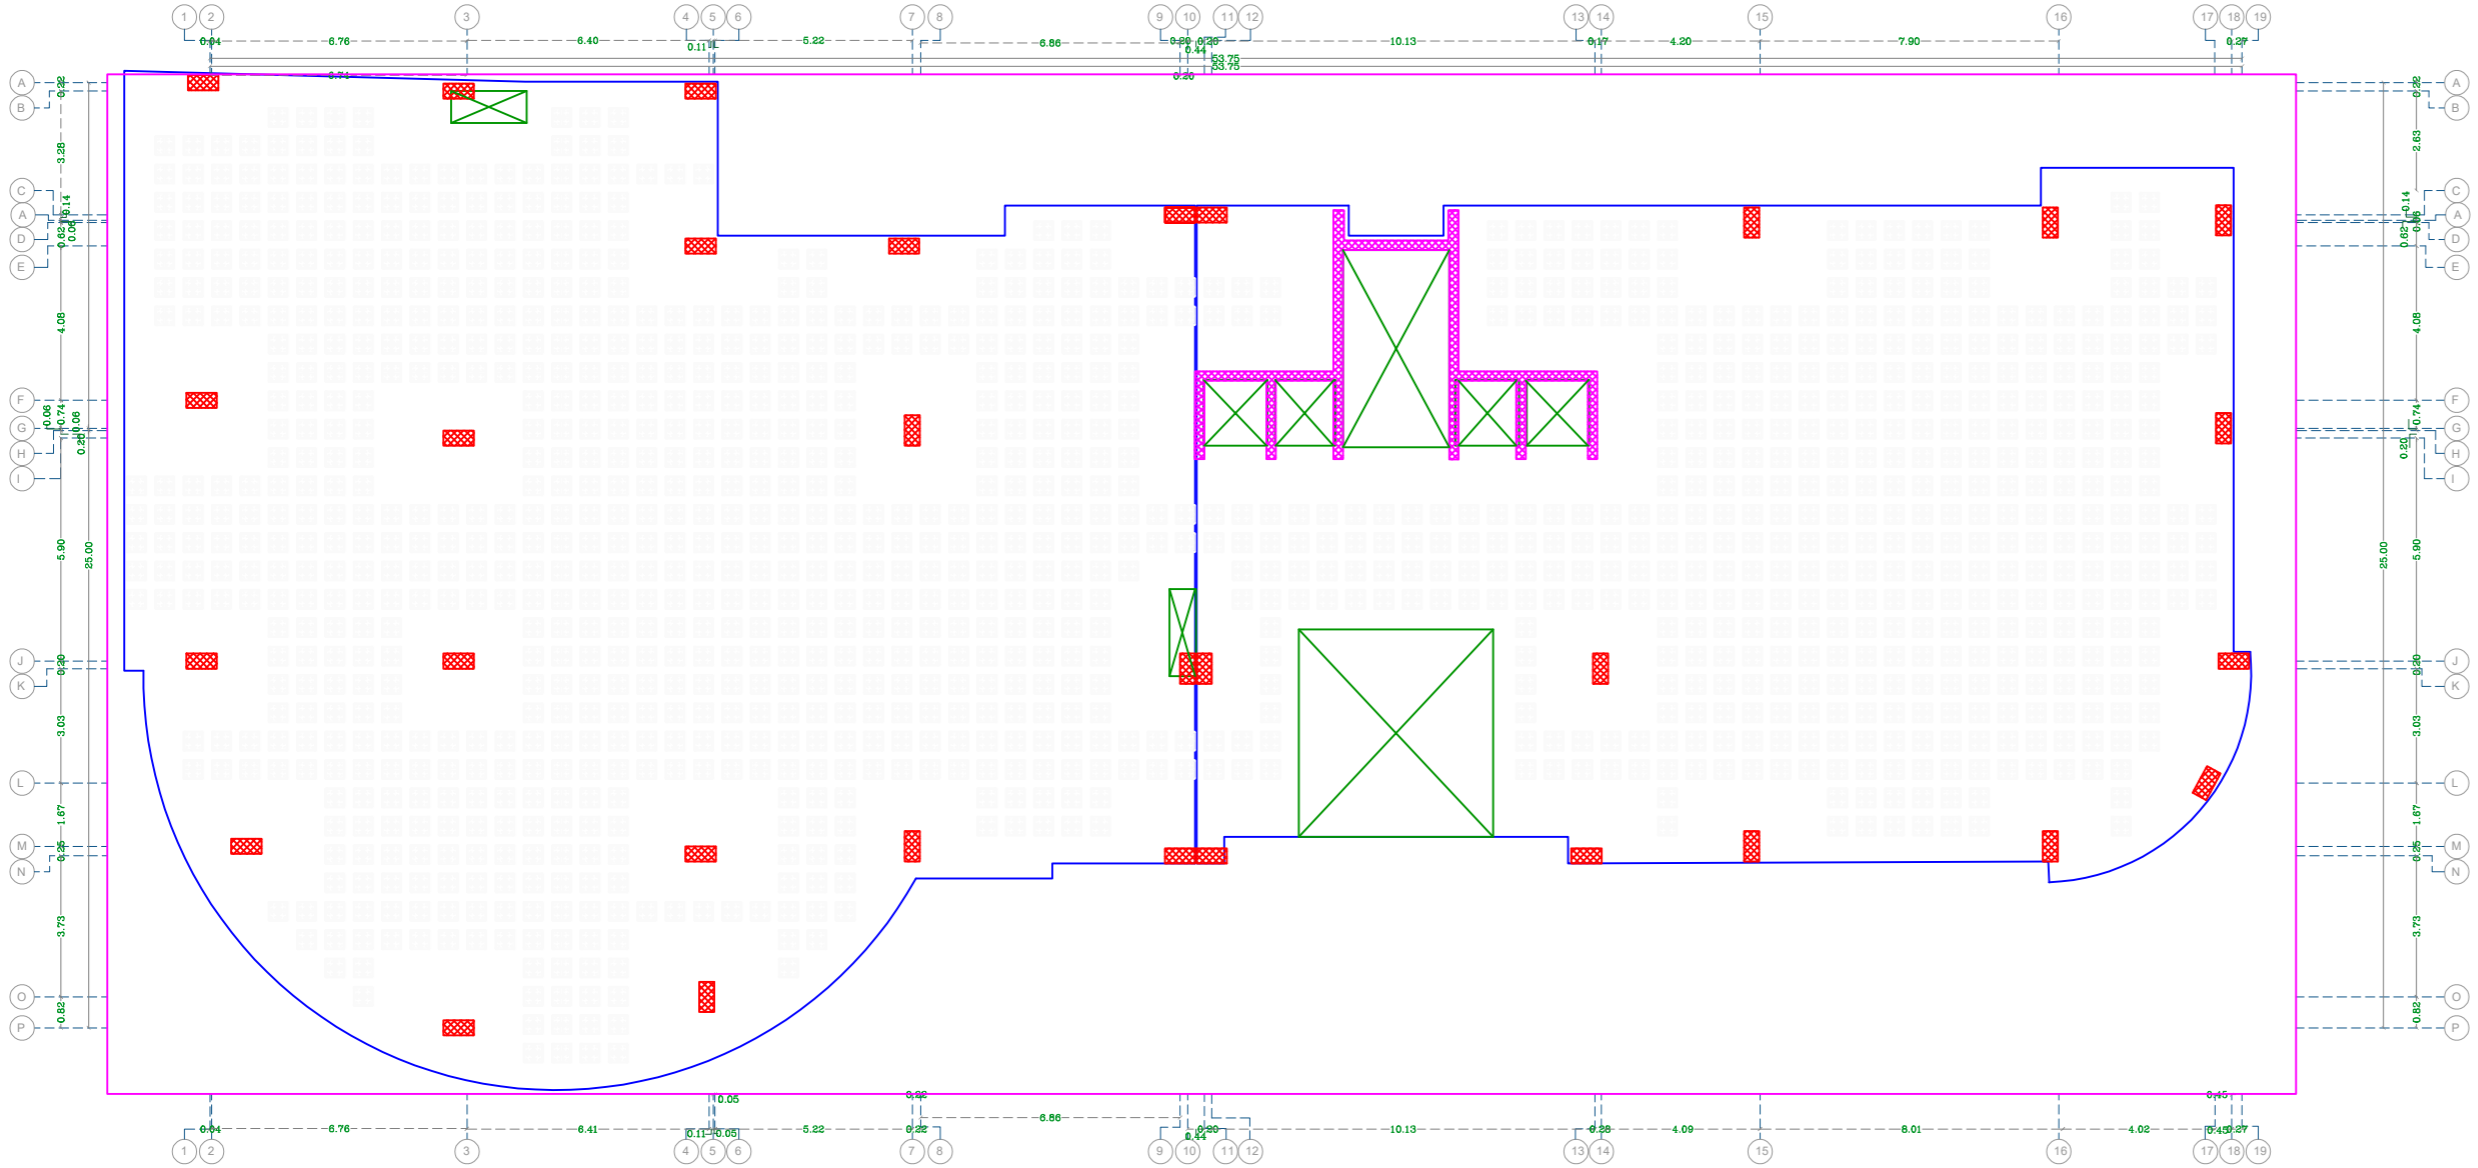

Legend:

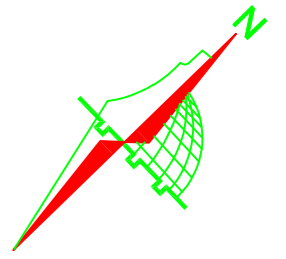

Rev.#	Date	Description
-------	------	-------------

names :
 Danya Al-Atrash
 Hala Assaf
 Oday Arafat

Project Title:
 project 1



Drawing Name:
 4th floor plan

Designed By:
 Oday Arafat




Drawn By:
 Hala Assaf

Checked By:
 Danya Al-Atrash

Scale: 1:50	Date: 5/1/2023	Drawing No: A3
----------------	-------------------	-------------------

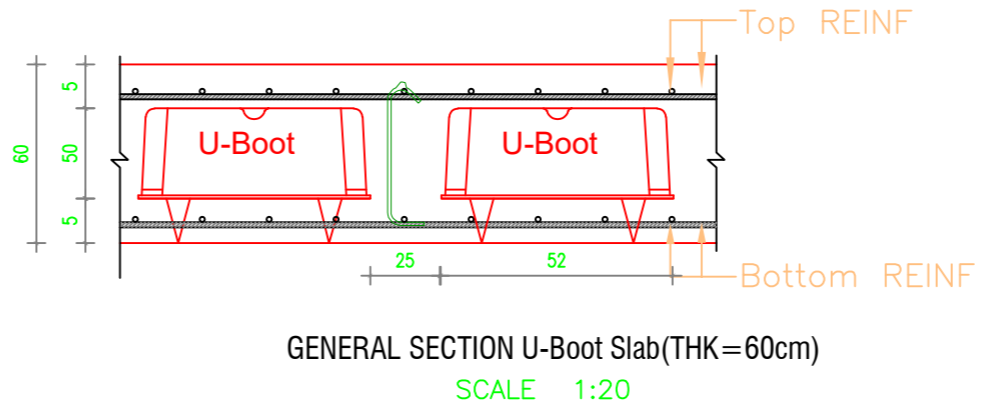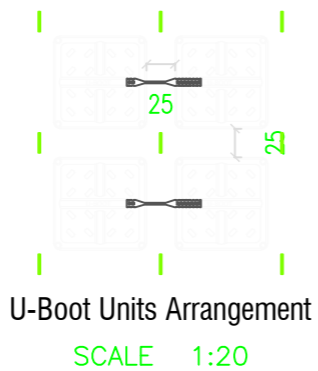

Legend:

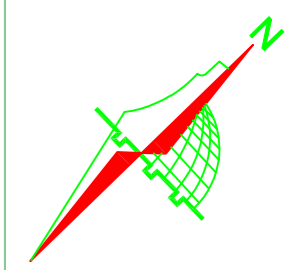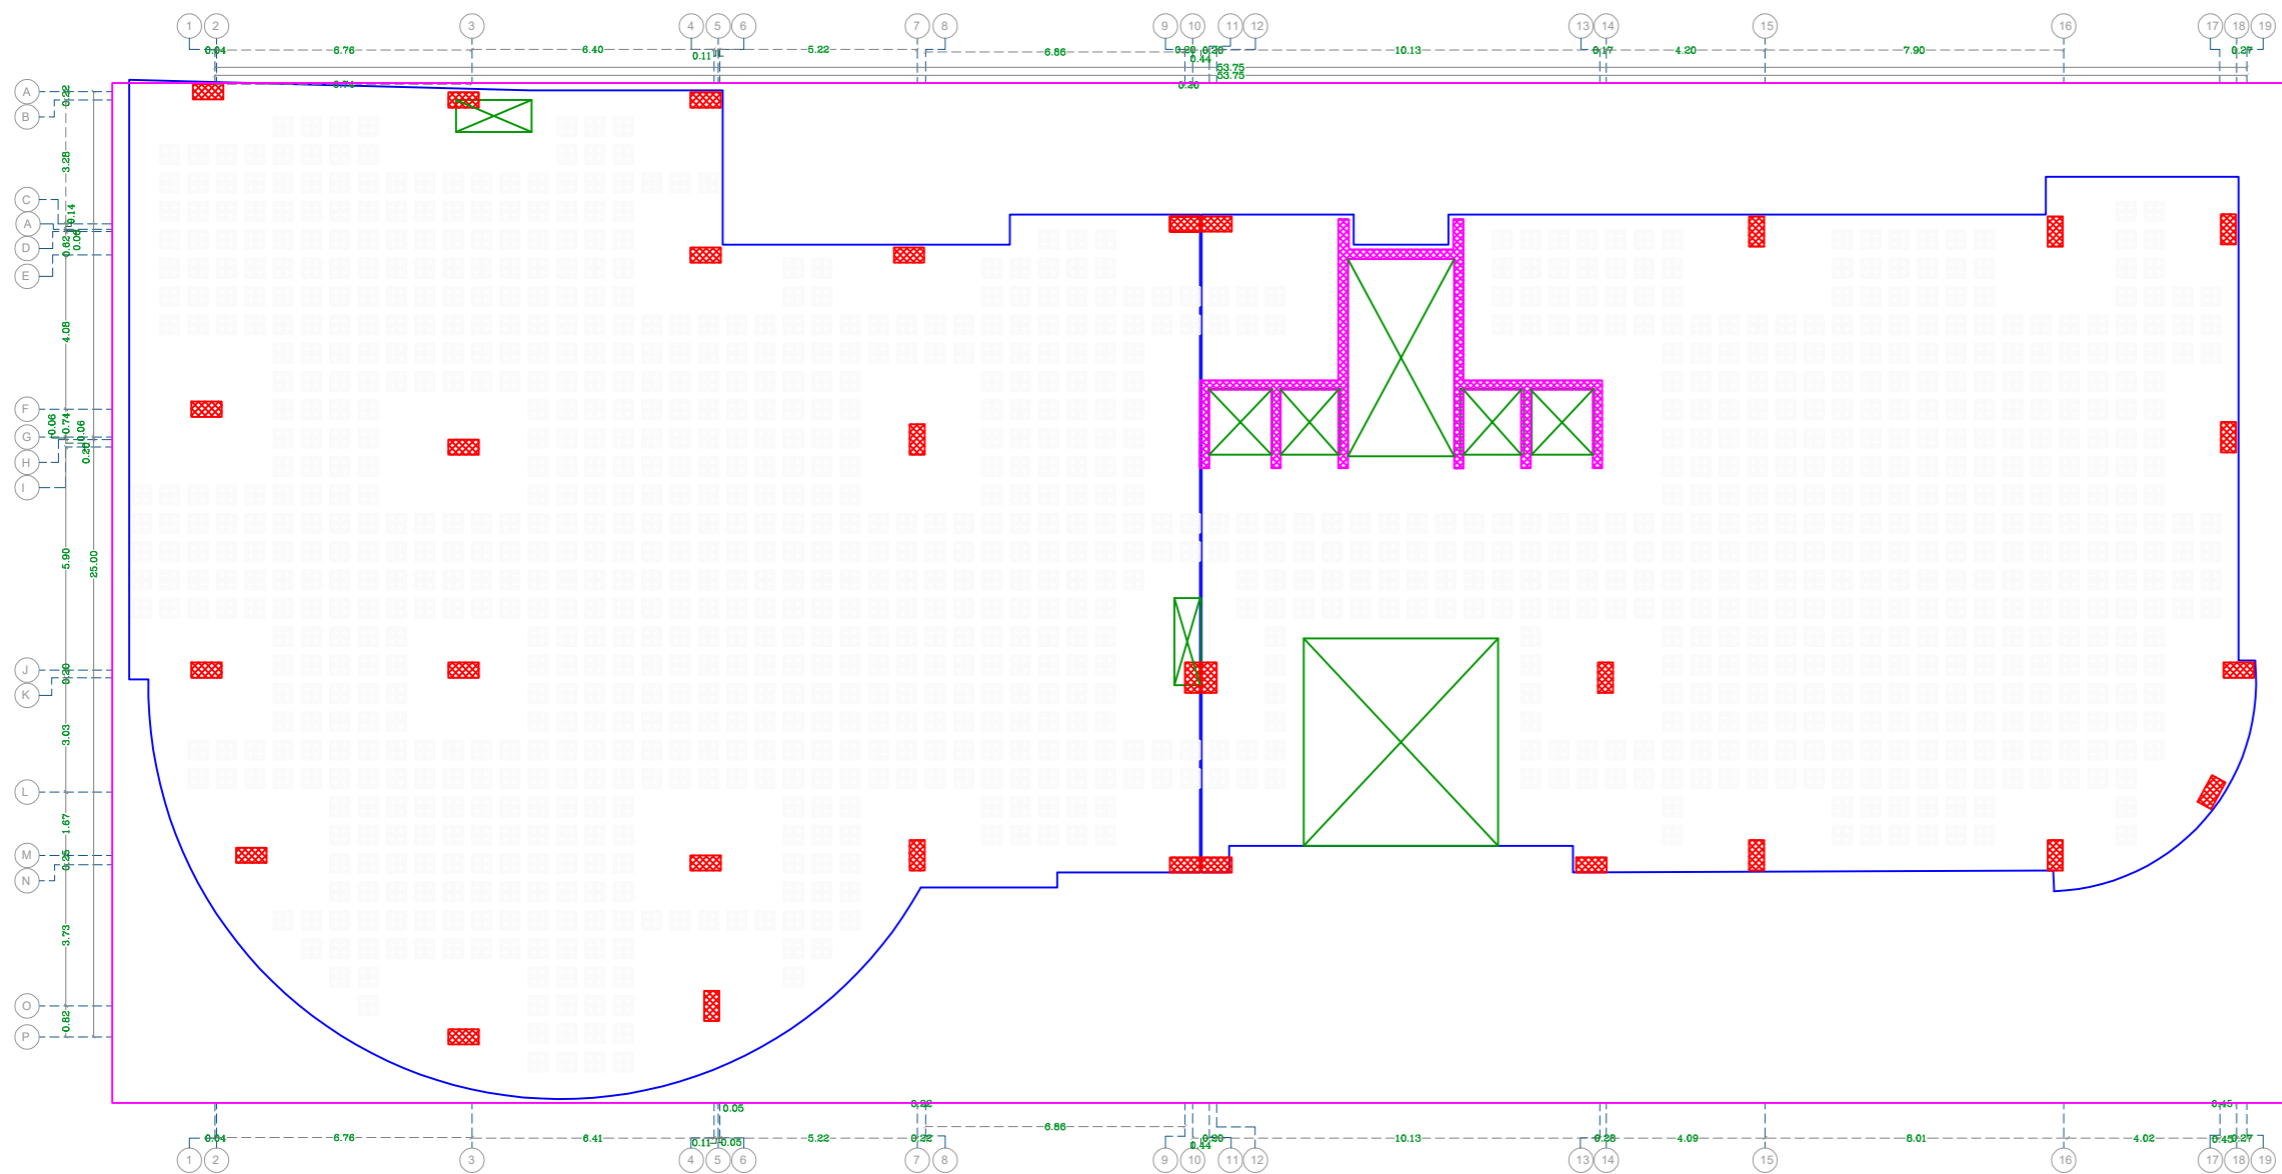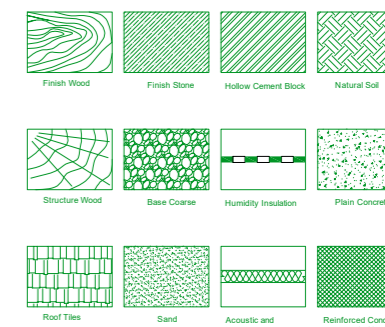

Rev.#	Date	Description
-------	------	-------------

names :
 Danya Al-Atrash
 Hala Assaf
 Oday Arafat

Project Title:
 project 1



Drawing Name:
5th floor plan

Designed By: Oday Arafat




Drawn By: Hala Assaf

Checked By: Danya Al-Atrash

Scale: 1:50	Date: 5/1/2023	Drawing No: A3
----------------	-------------------	-------------------

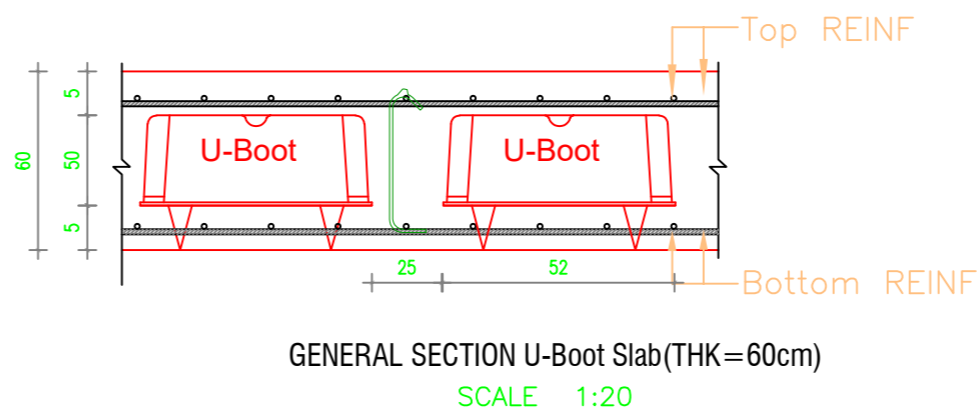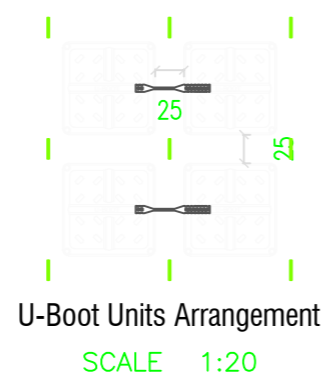

Legend:

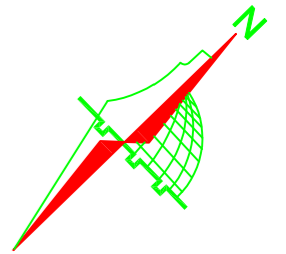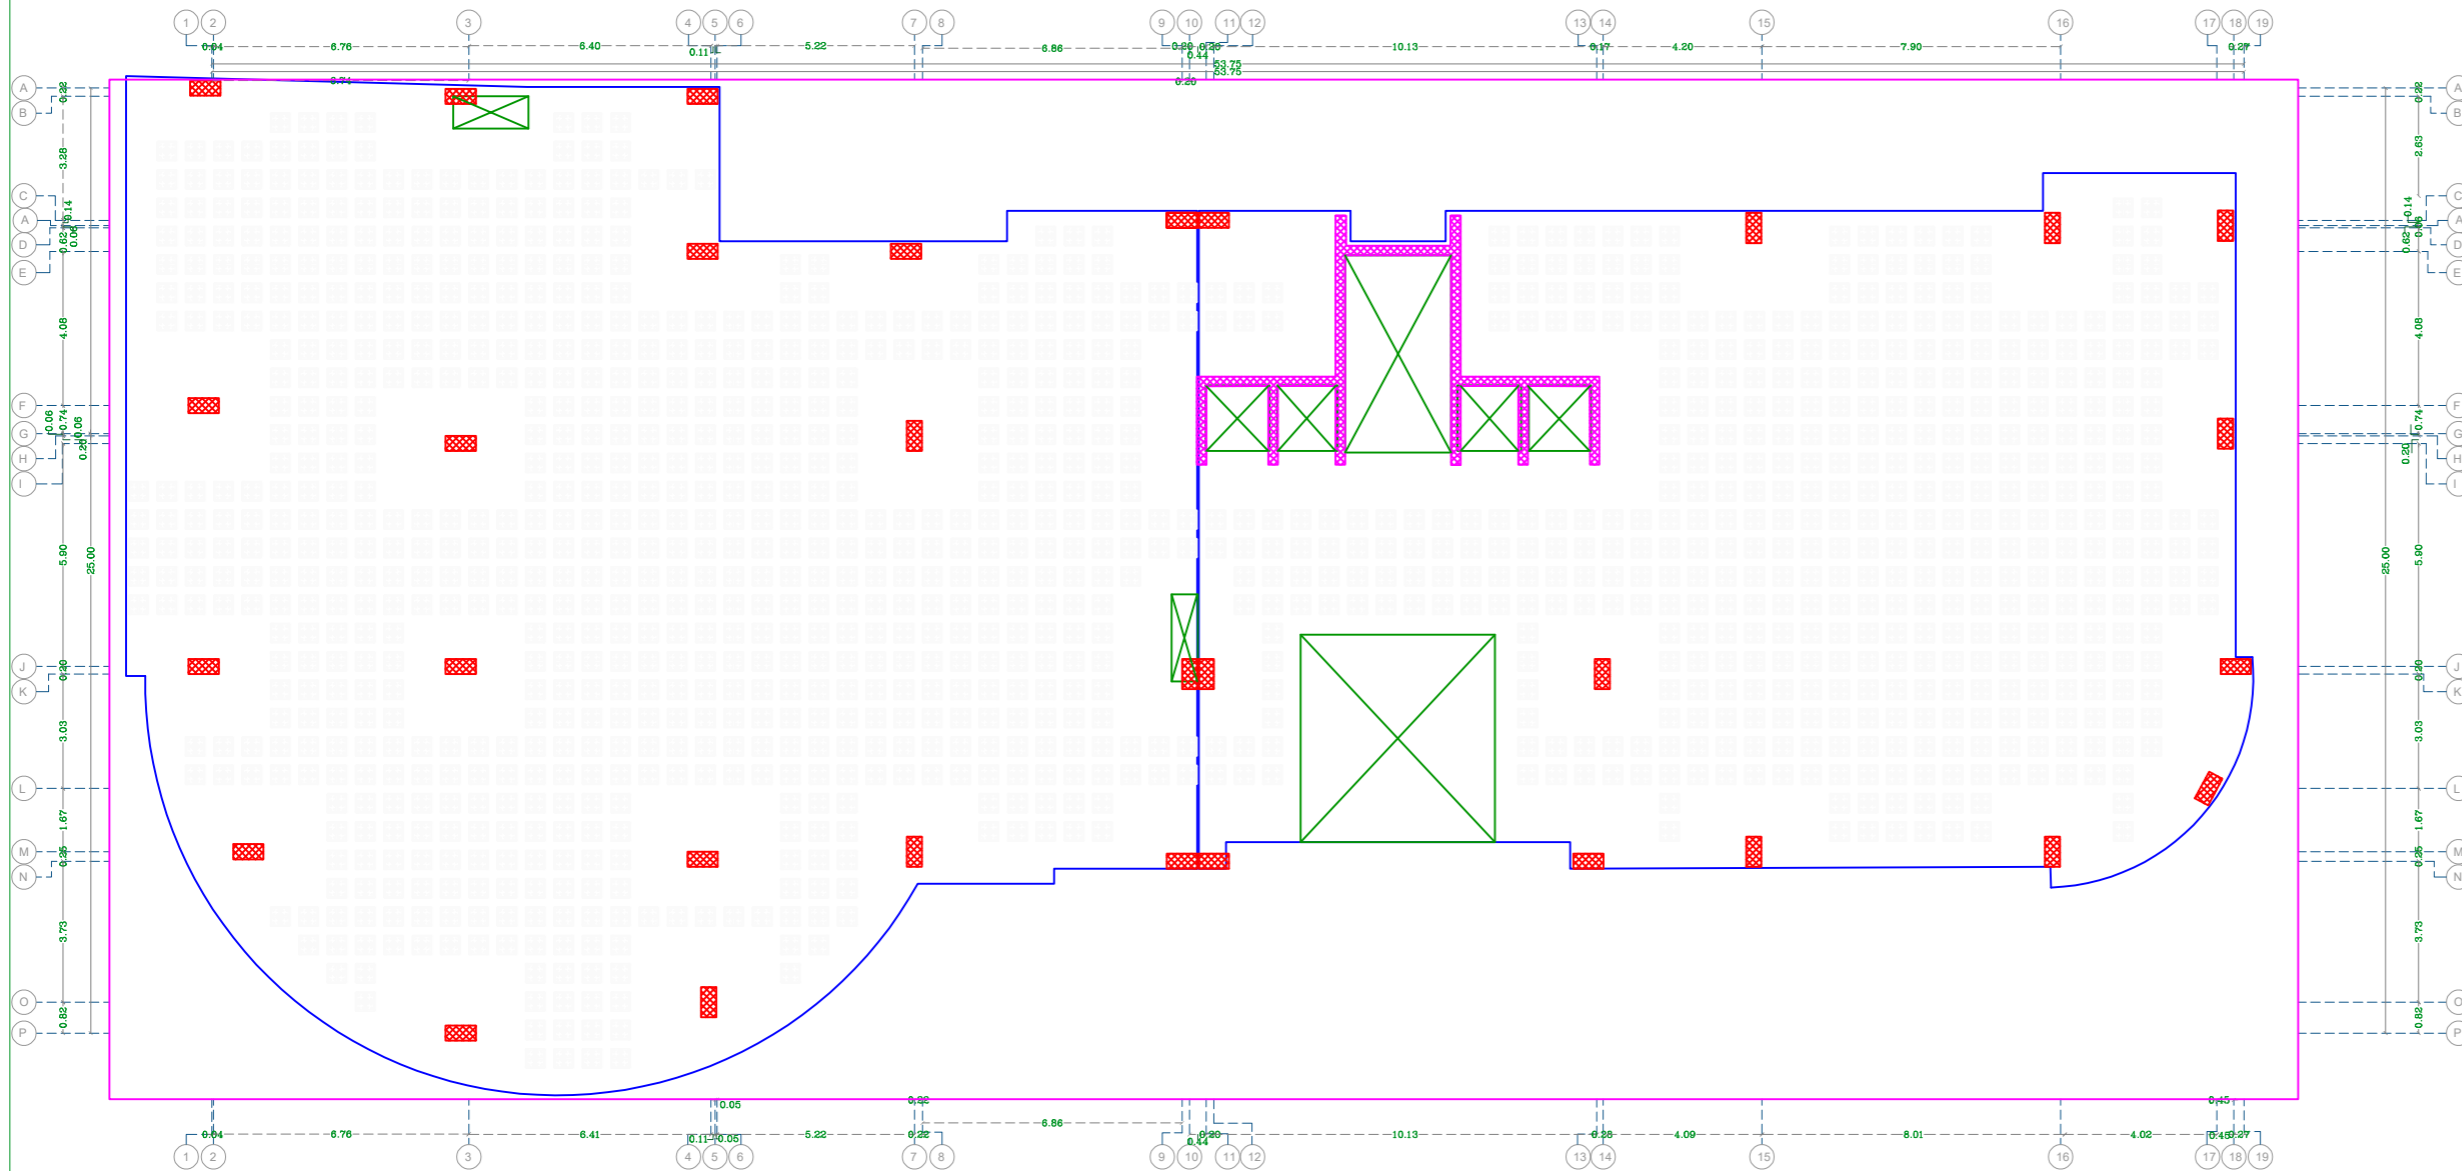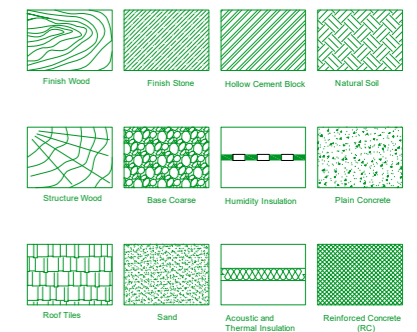

Rev.#	Date	Description
-------	------	-------------

names :
 Danya Al-Atrash
 Hala Assaf
 Oday Arafat

Project Title:
 project 1

Drawing Name:
 6th floor plan

Designed By:
 Oday Arafat

Drawn By:
 Hala Assaf

Checked By:
 Danya Al-Atrash

Scale: 1:50	Date: 5/1/2023	Drawing No: A3
----------------	-------------------	-------------------

