
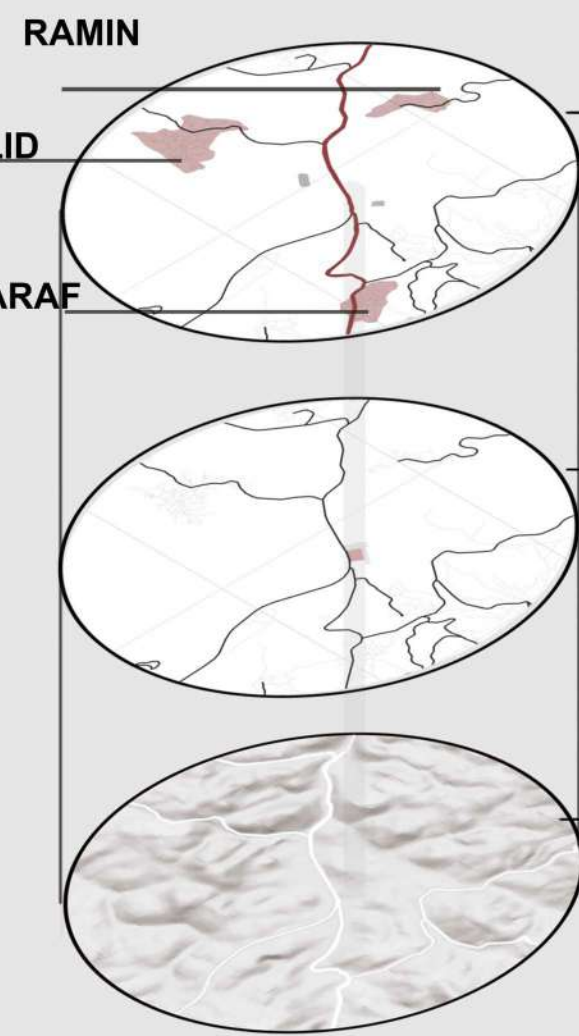


SHOPPING MALL

Sara Almallak

SITE ANALYSIS

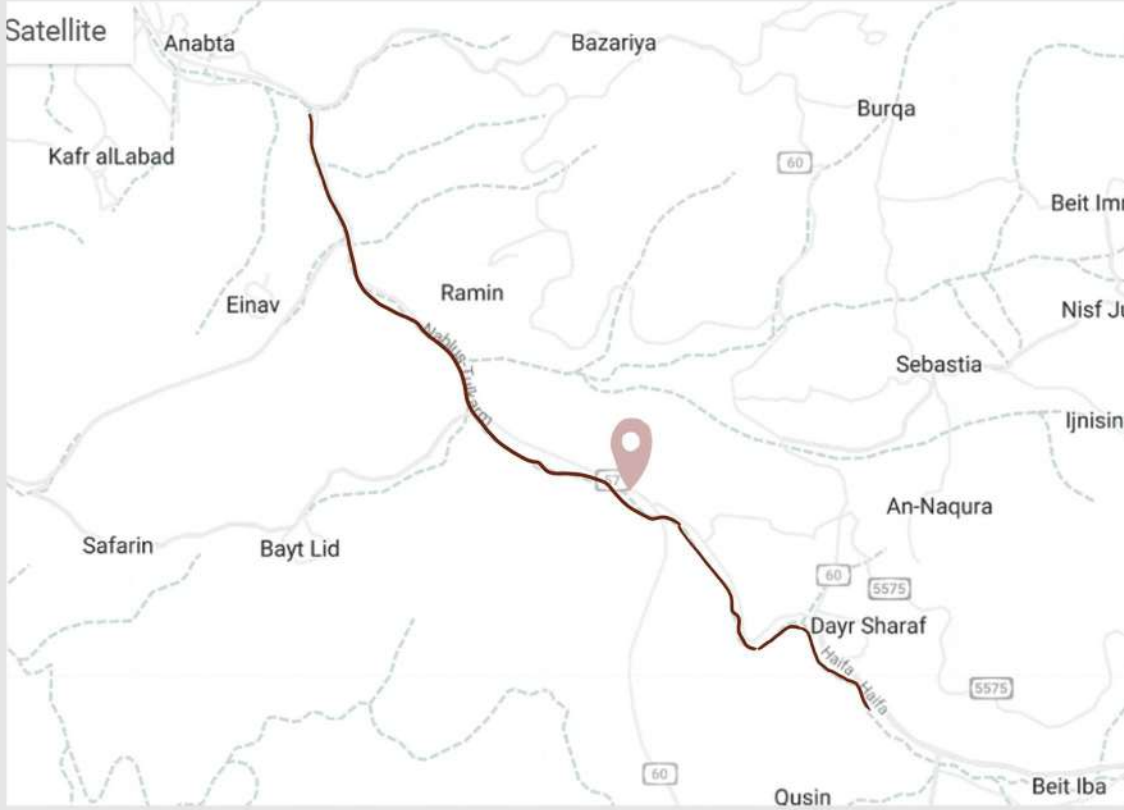

3. MAIN STREETS AND
LOCATED ALONG THE TULKARM-NABLUS MAIN ROAD WITH CONNECTION TO THE ROAD LEADING TO RAMALLAH AN NEAR MANY TOWNS LIKE DEIRSHARAF RAMIN BEIT LEAD AND ANABTA

2. SITE AREA
THE SITE HAS AN AREA OF: 75 DONUM

1. slope
THE SITE OF THE PROJECT HAS A VERY LOW SLOPE OF 6%

CONCEPT AND MASSING EVELOPMENT

ORGANIC SHAPES AND LINES WERE USED THROUOUT THE PROJECT TO CREATE AN INTERESTING AND NEW EXPERIENCE AND GIVE A FLUID MOVEMENT FOR THE MALL

STARTED WITH TWO MAIN NODES FOR THESMALL WITH TWO ENTRANCES LEADING TO EACH ONE

STARTED WITH TWO MAIN NODES FOR THESMALL WITH TWO ENTRANCES LEADING TO EACH ONE

THE SHAING PROVIES A GOOD ENVIROMENT IN THE MAIN SPACE AN EMPHACISES ON THE TWO MAIN NODES OF THE PROJECT AND PLAZA



SECTIONS:

SECTION A-A SCALE 1:250

SECTION B-B SCALE 1:250



ABOUT THE PROJECT

THE PROJECT IS A SHOPPING MALL LOCATED ALONG THE ROAD OF TULKARM-NABLUS ITS MAIN CONCEPT IS TO CREATE A NEW SHOPPING EXPERIENCE FOR THE PEOPLE BY CONNECTING THE OUTDOOR AND INOOR SPACES

COFFEE SHOPS FOR THE PEOPLE ON THE TERRACES


TERRACES CONNECTING THE PLAZA TO THE MALL AND PROVIDING A BEUTIFUL VIEW UNDER THE SHADING

MAIN FEATURE OF THE PLAZA IS THE FOUNTAIN SURROUNDED BY SITTING AREAS

EXTERIOR PLAZA SHOTS




EXPLODED ISO ZONING

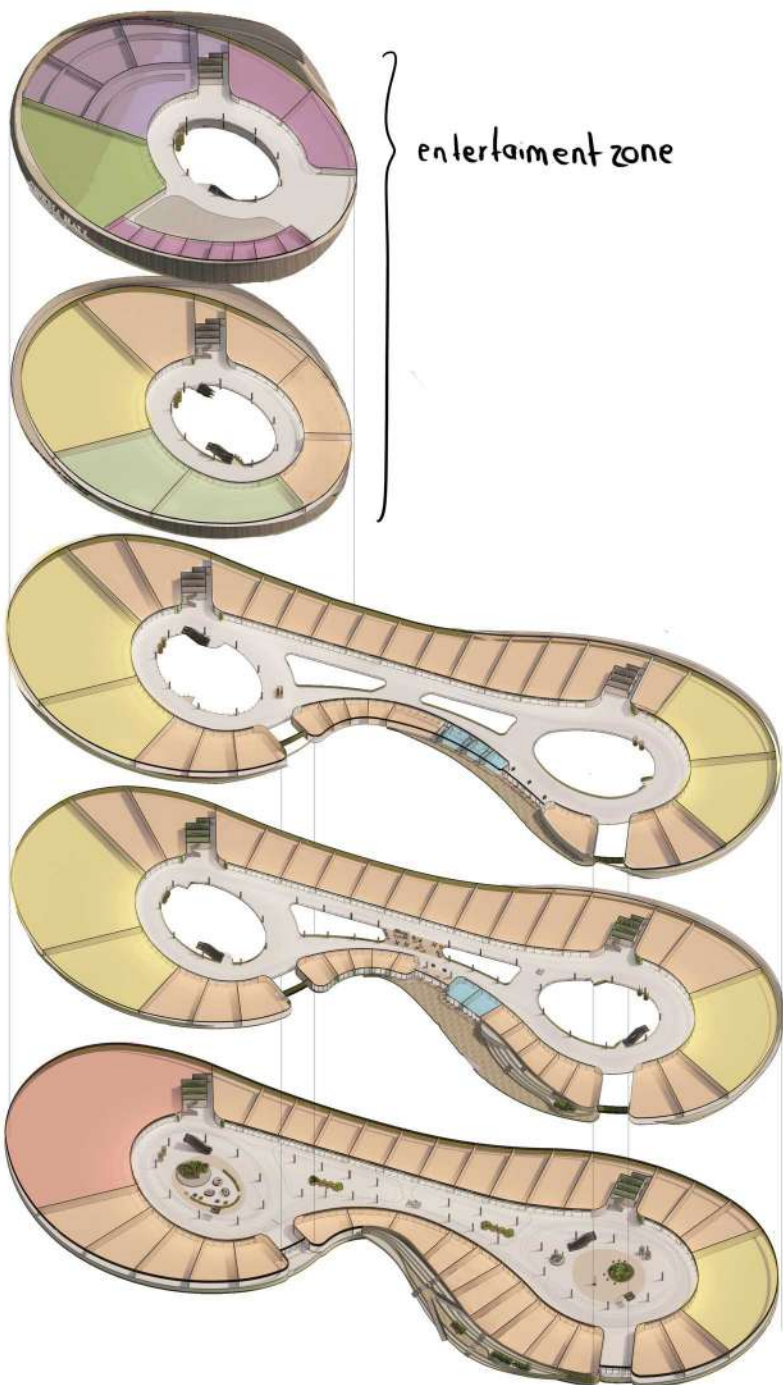


- RESTAURANTS
- CINEMA
- GAMES AND ARCADES ZONES
- SHOPS
- ANCHOR SHOPS
- COFFEE SHOPS
- SUPERMARKET

MASTER PLAN SCALE 1:500

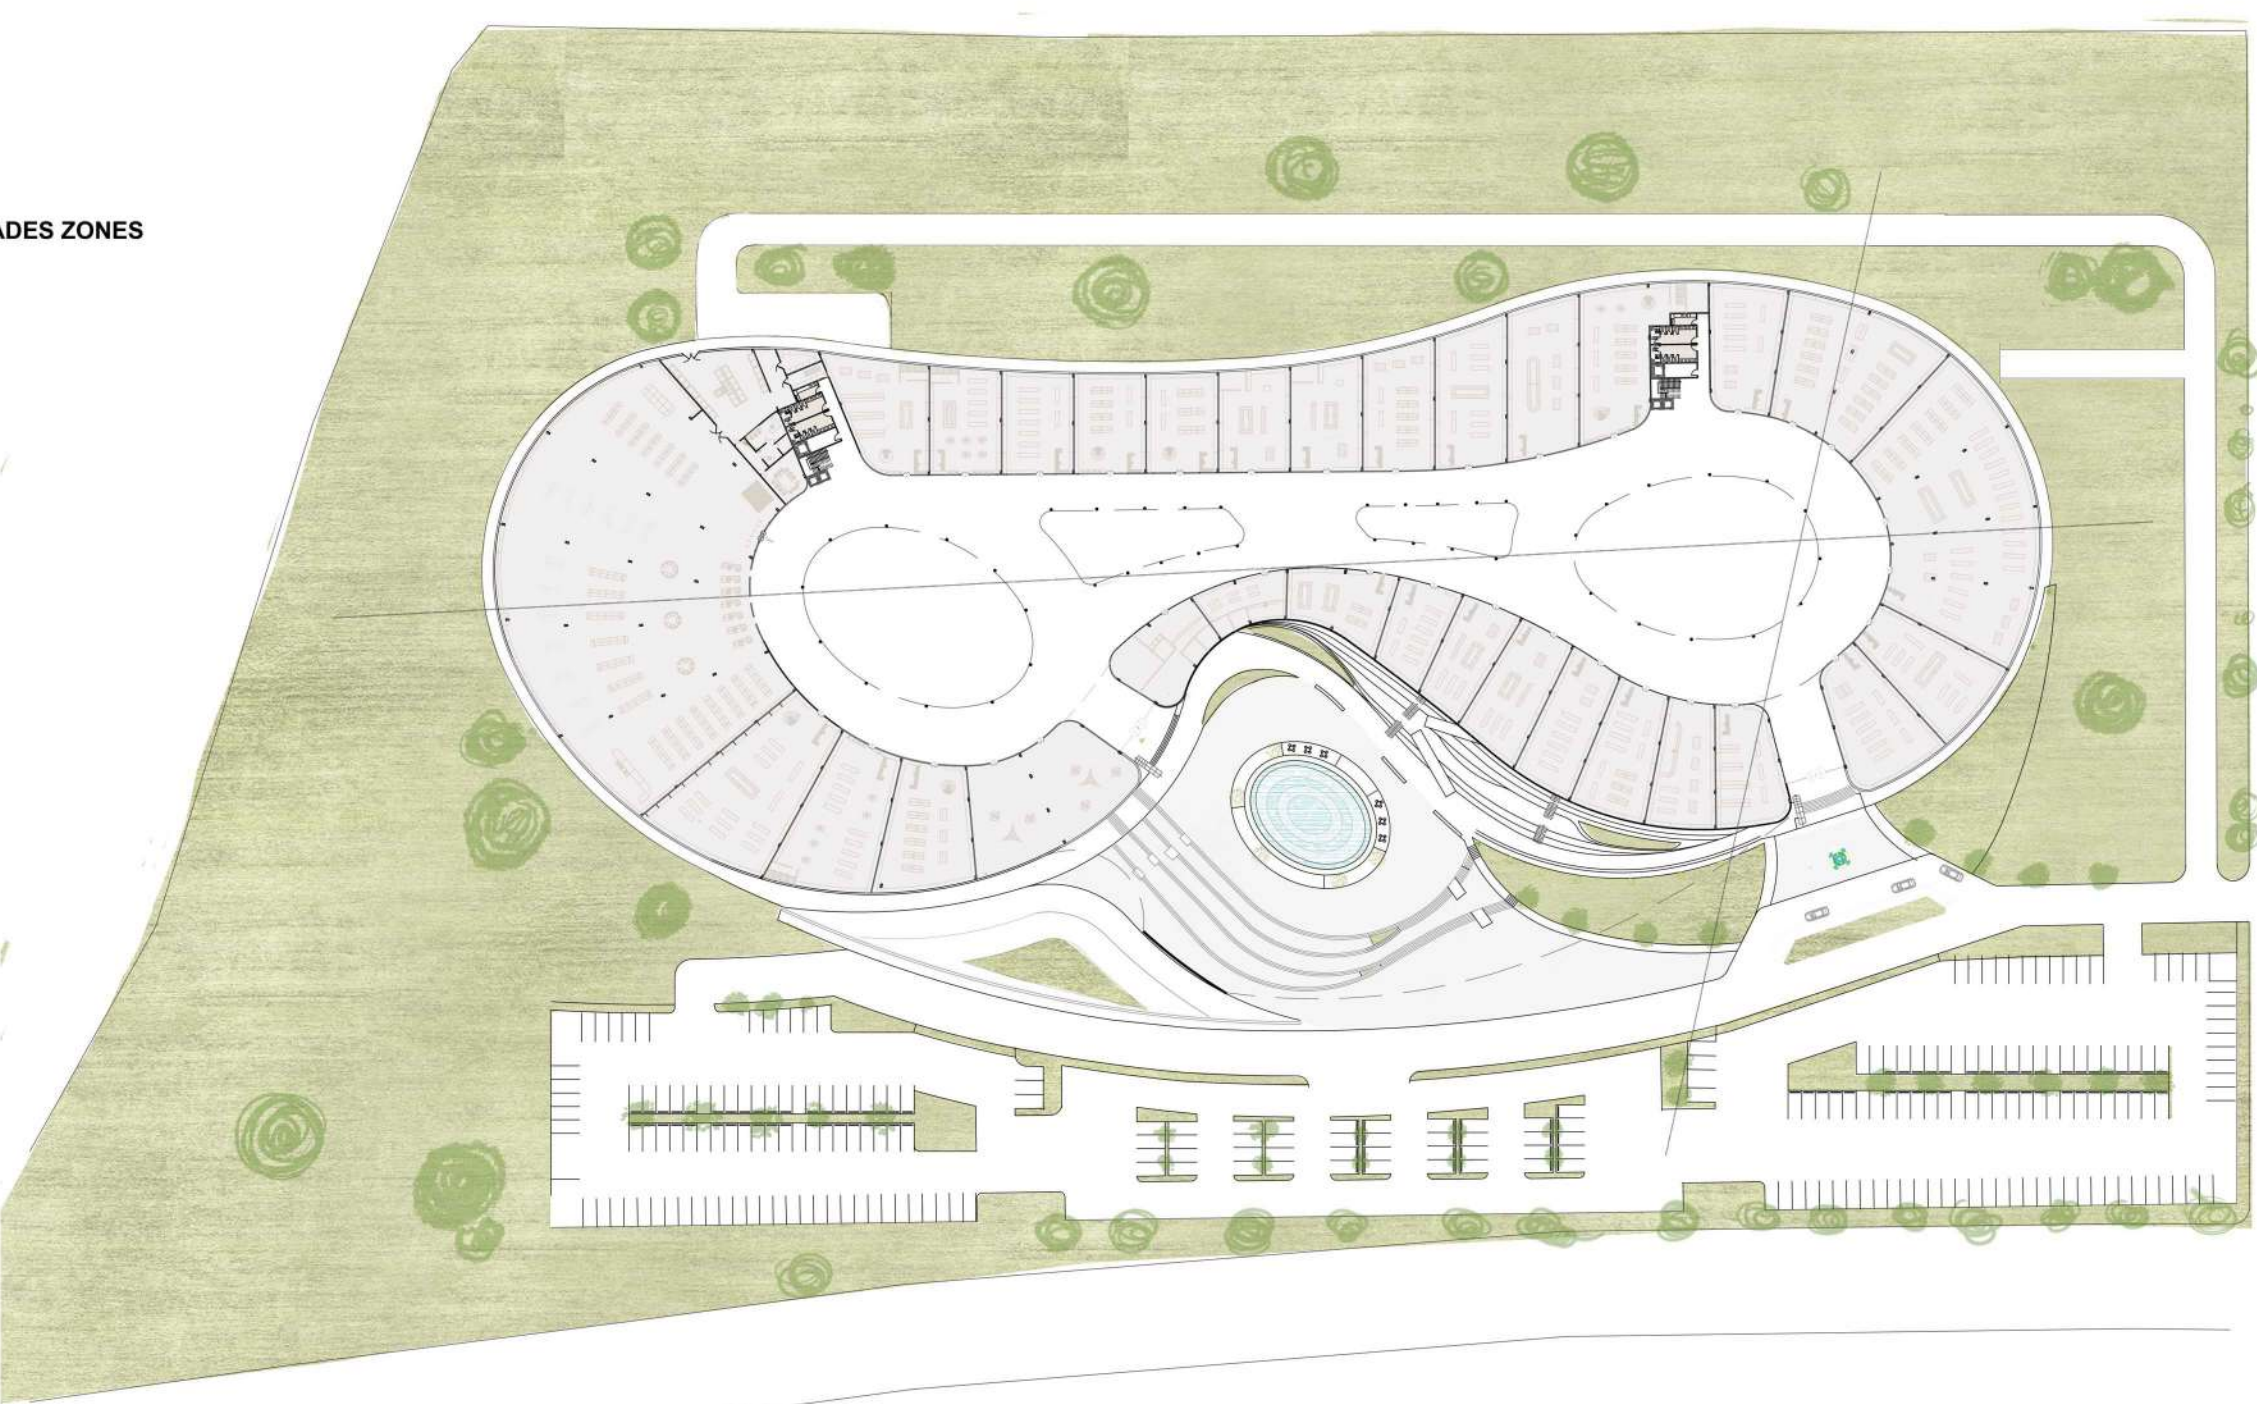

ELEVATIONS SCALE 1:500

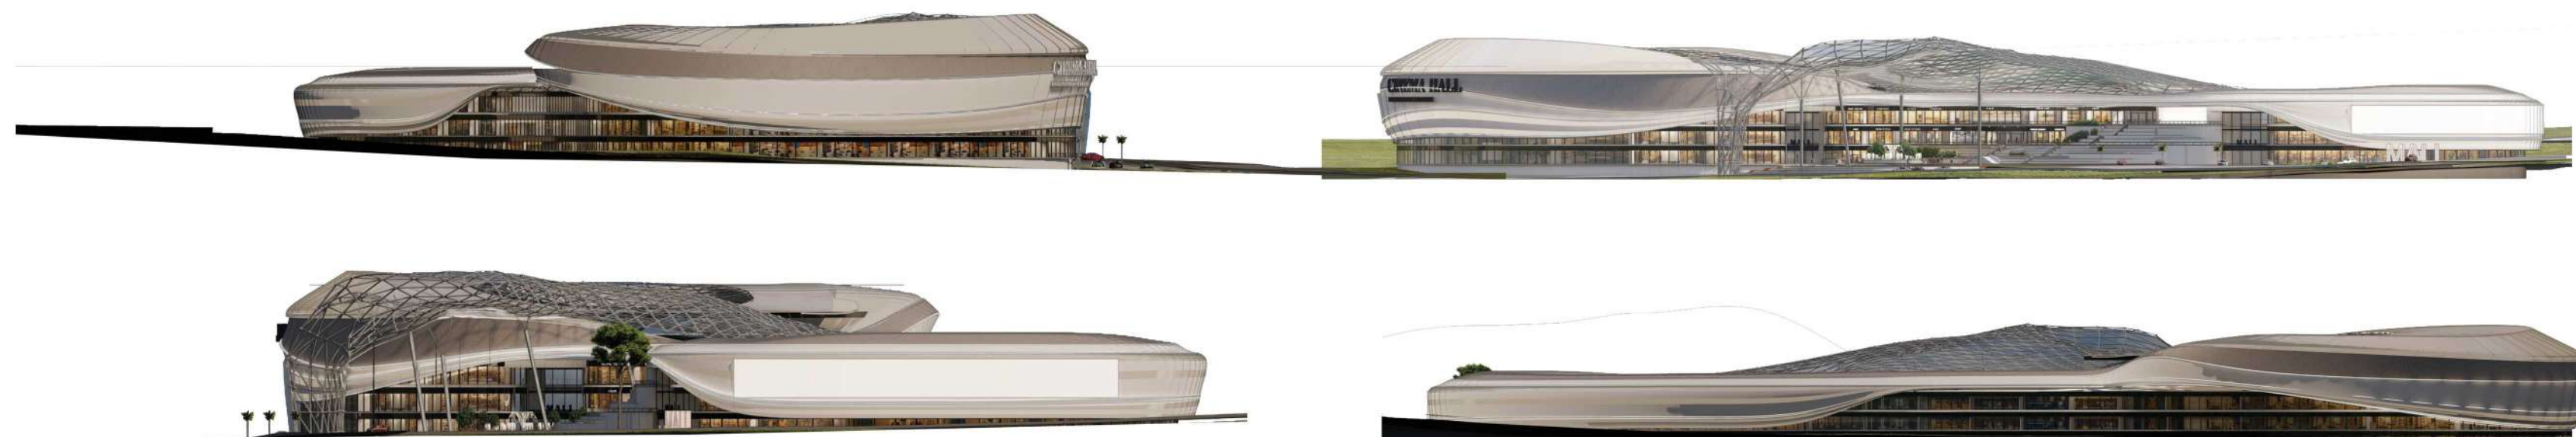


PLANS SCALE 1:500


BASEMENT FLOOR PLAN




FIRST FLOOR PLAN

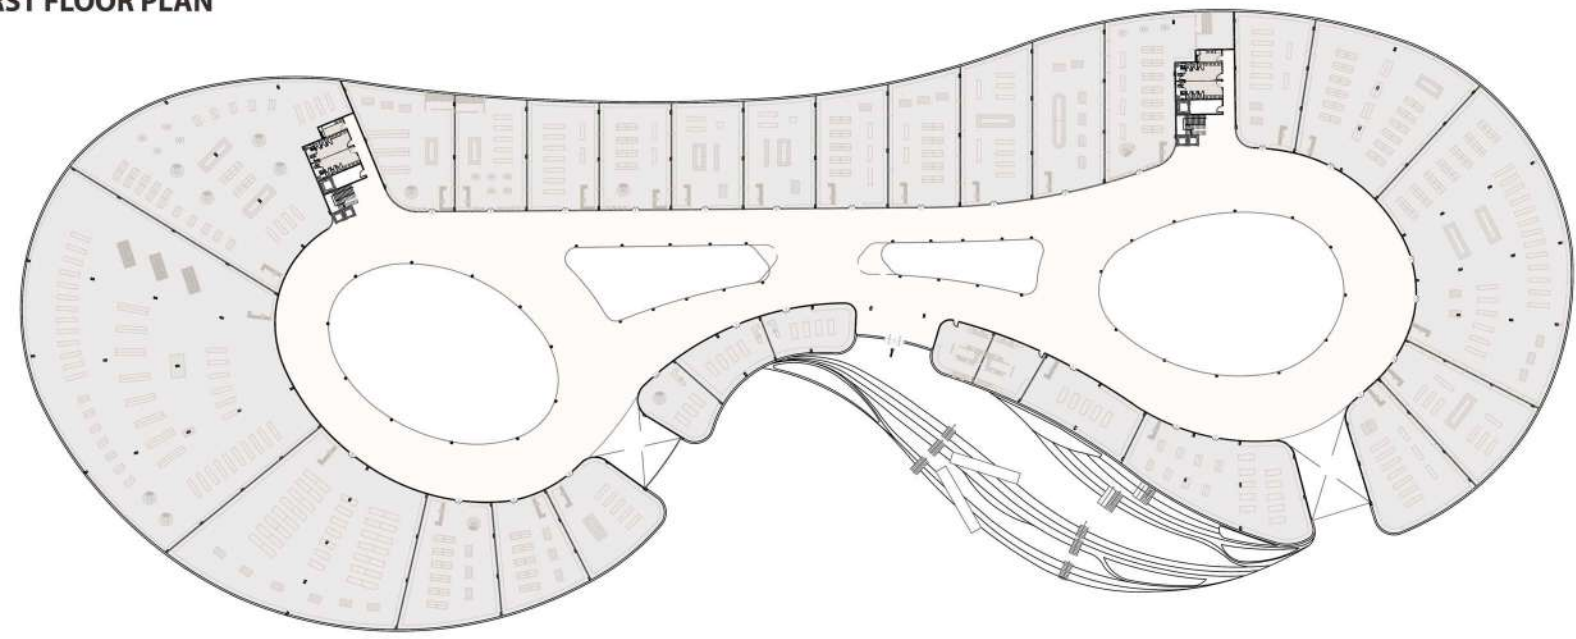


SECOND FLOOR PLAN

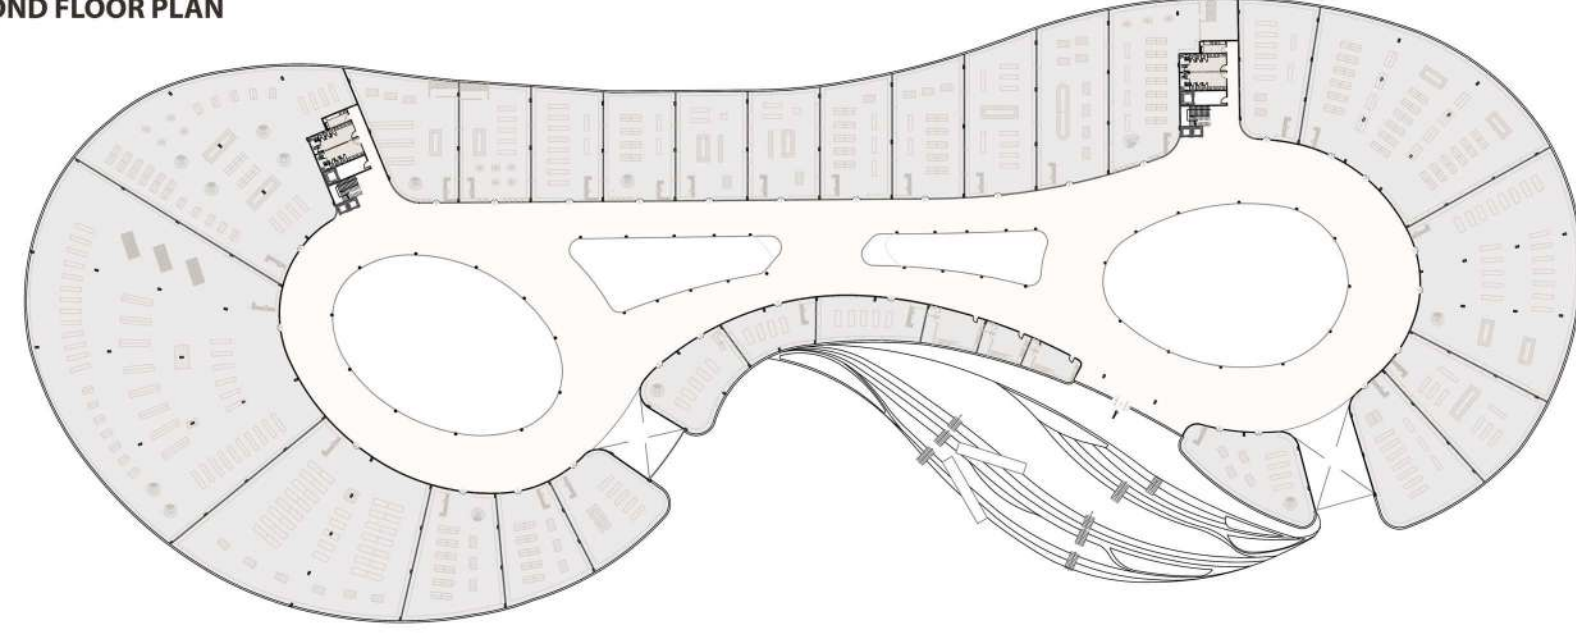

THIRD FLOOR PLAN

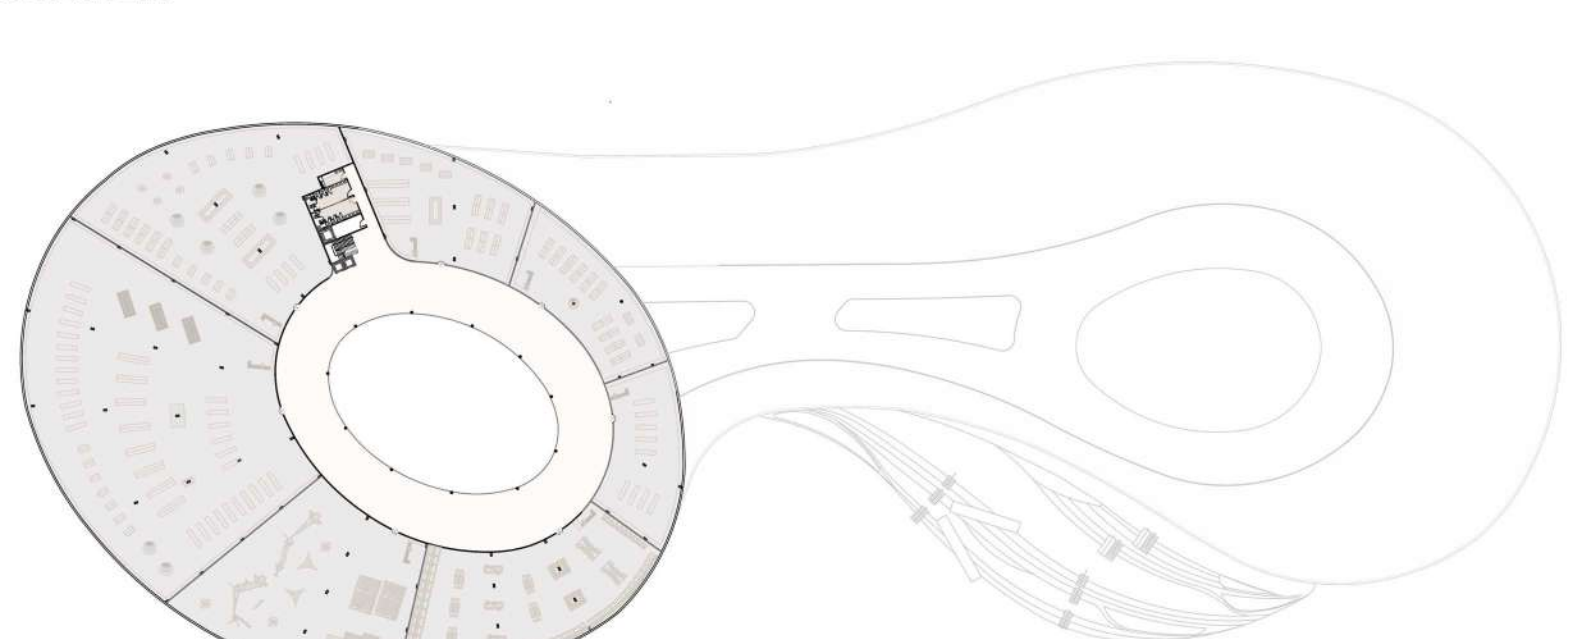

FOURTH FLOOR PLAN

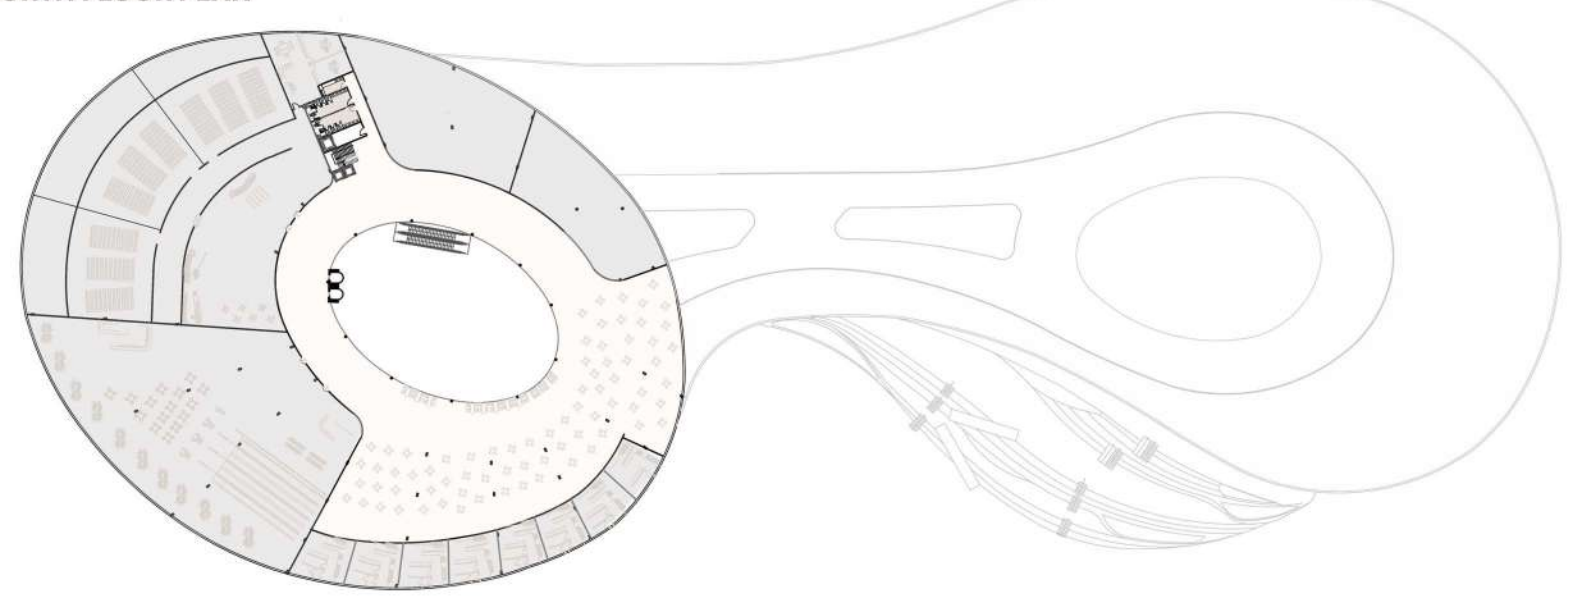

INTERIOR SHOTS

