


2D DRAWINGS


SECTIONS

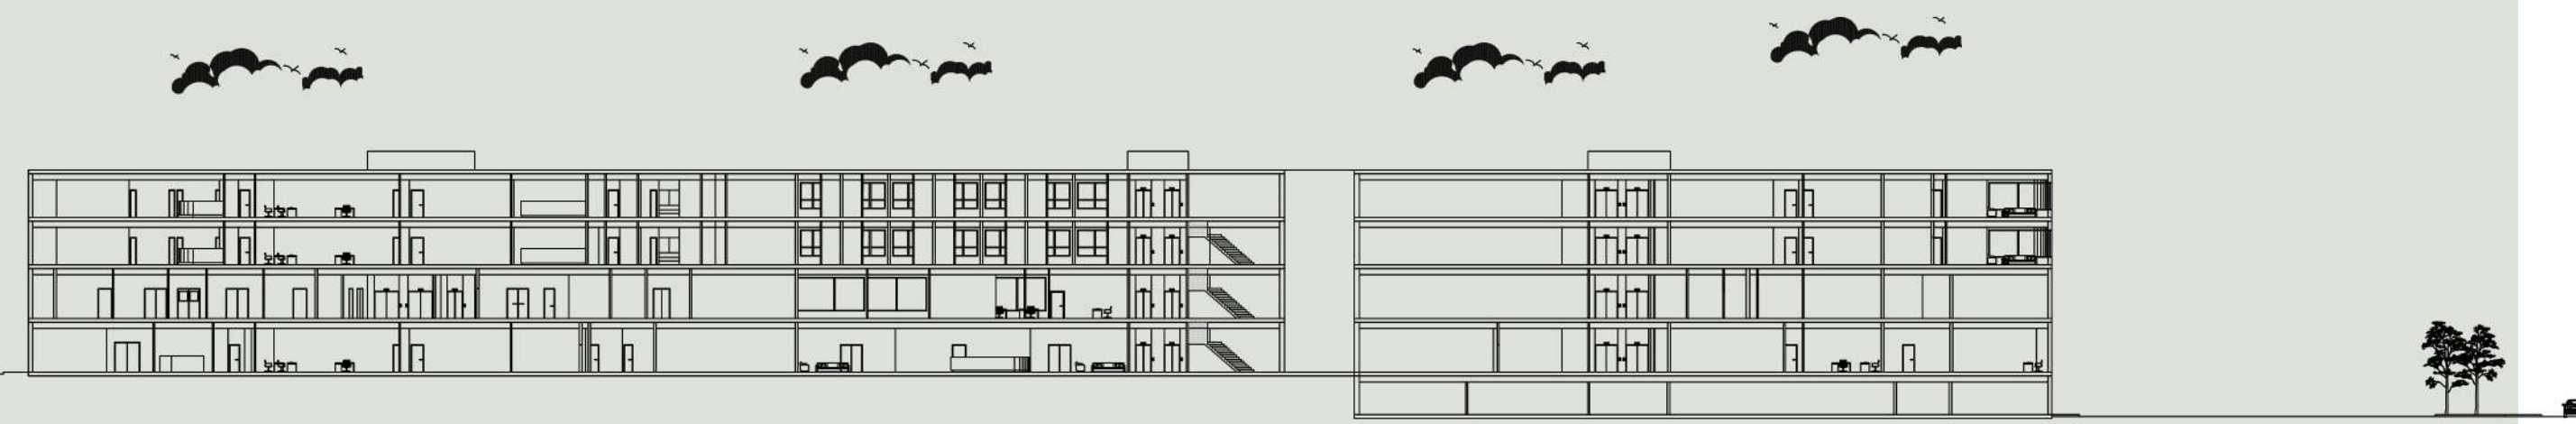

SECTION A-A




SECTION B-B

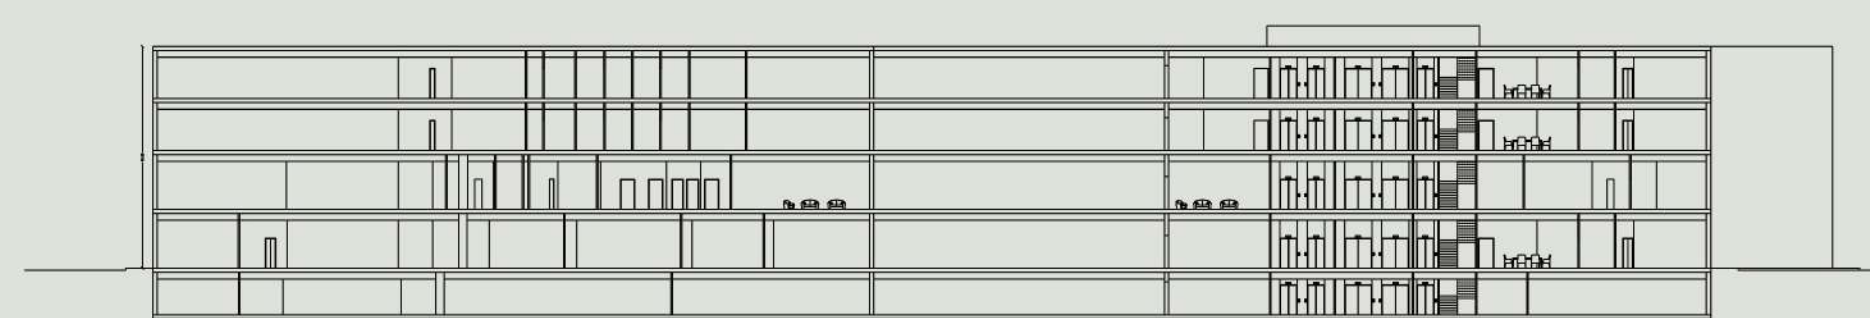


SECTION C-C


ELEVATIONS

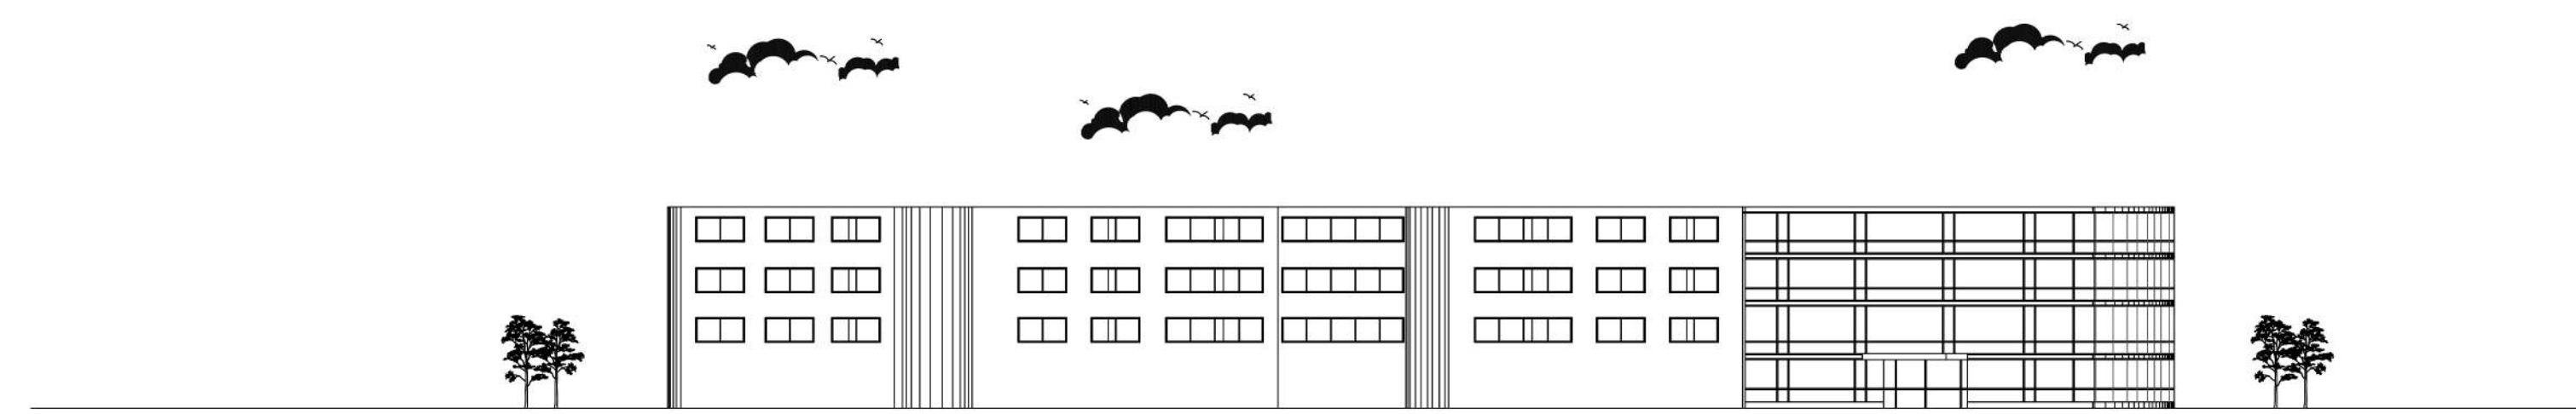


SOUTH ELEVATION

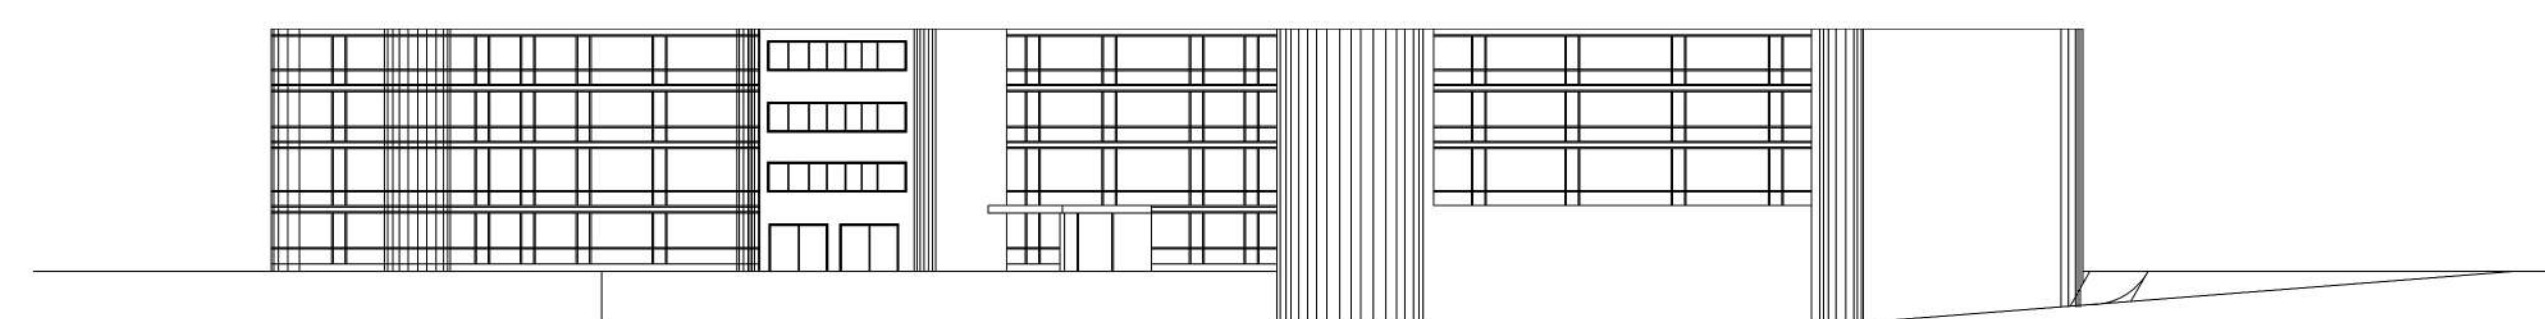

NORTH ELEVATION

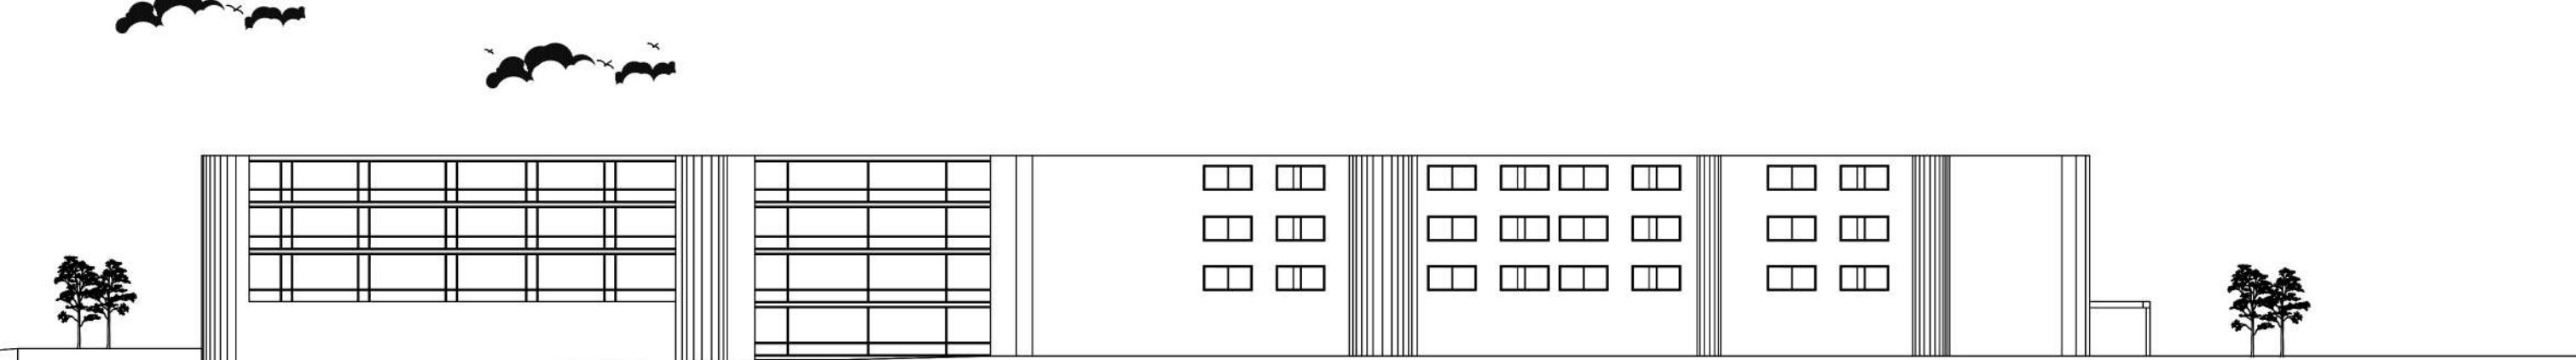


WEST ELEVATION

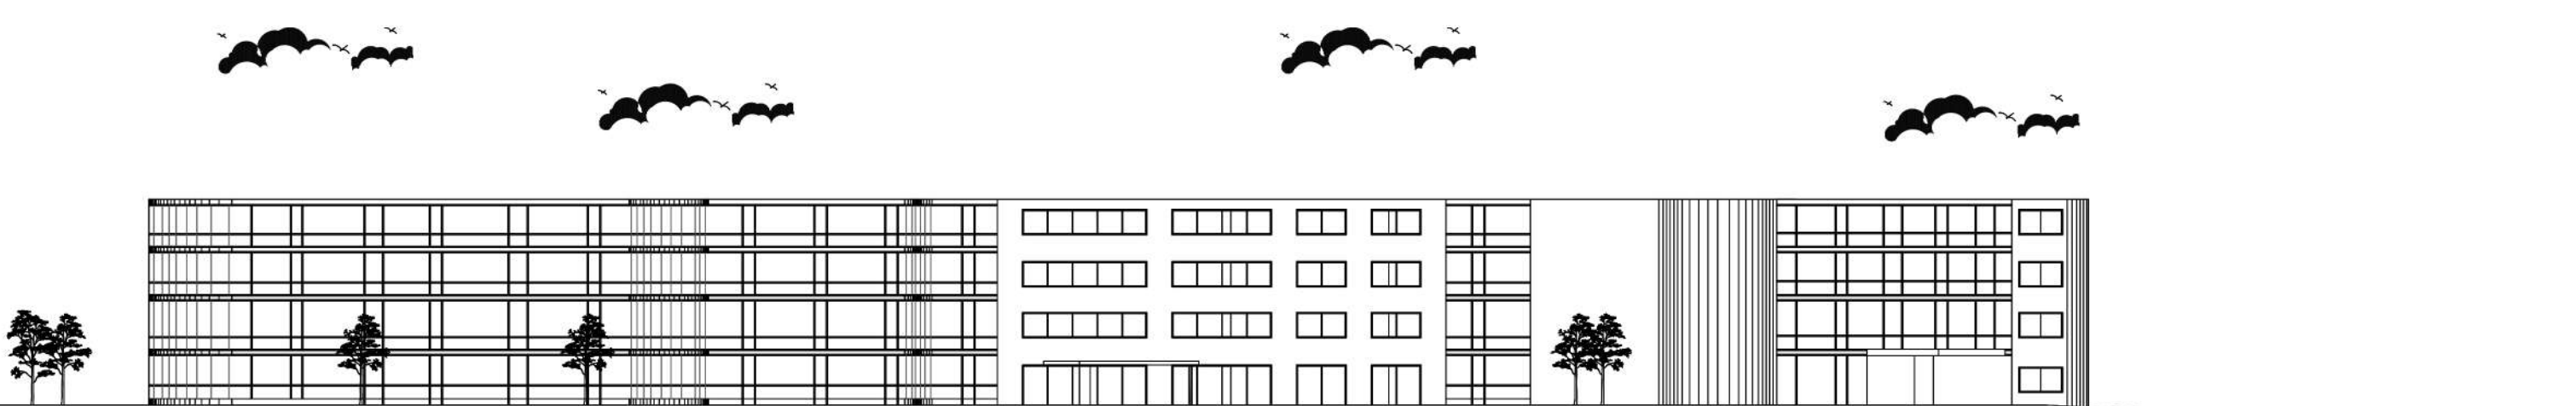

EAST ELEVATION



3D SHOTS

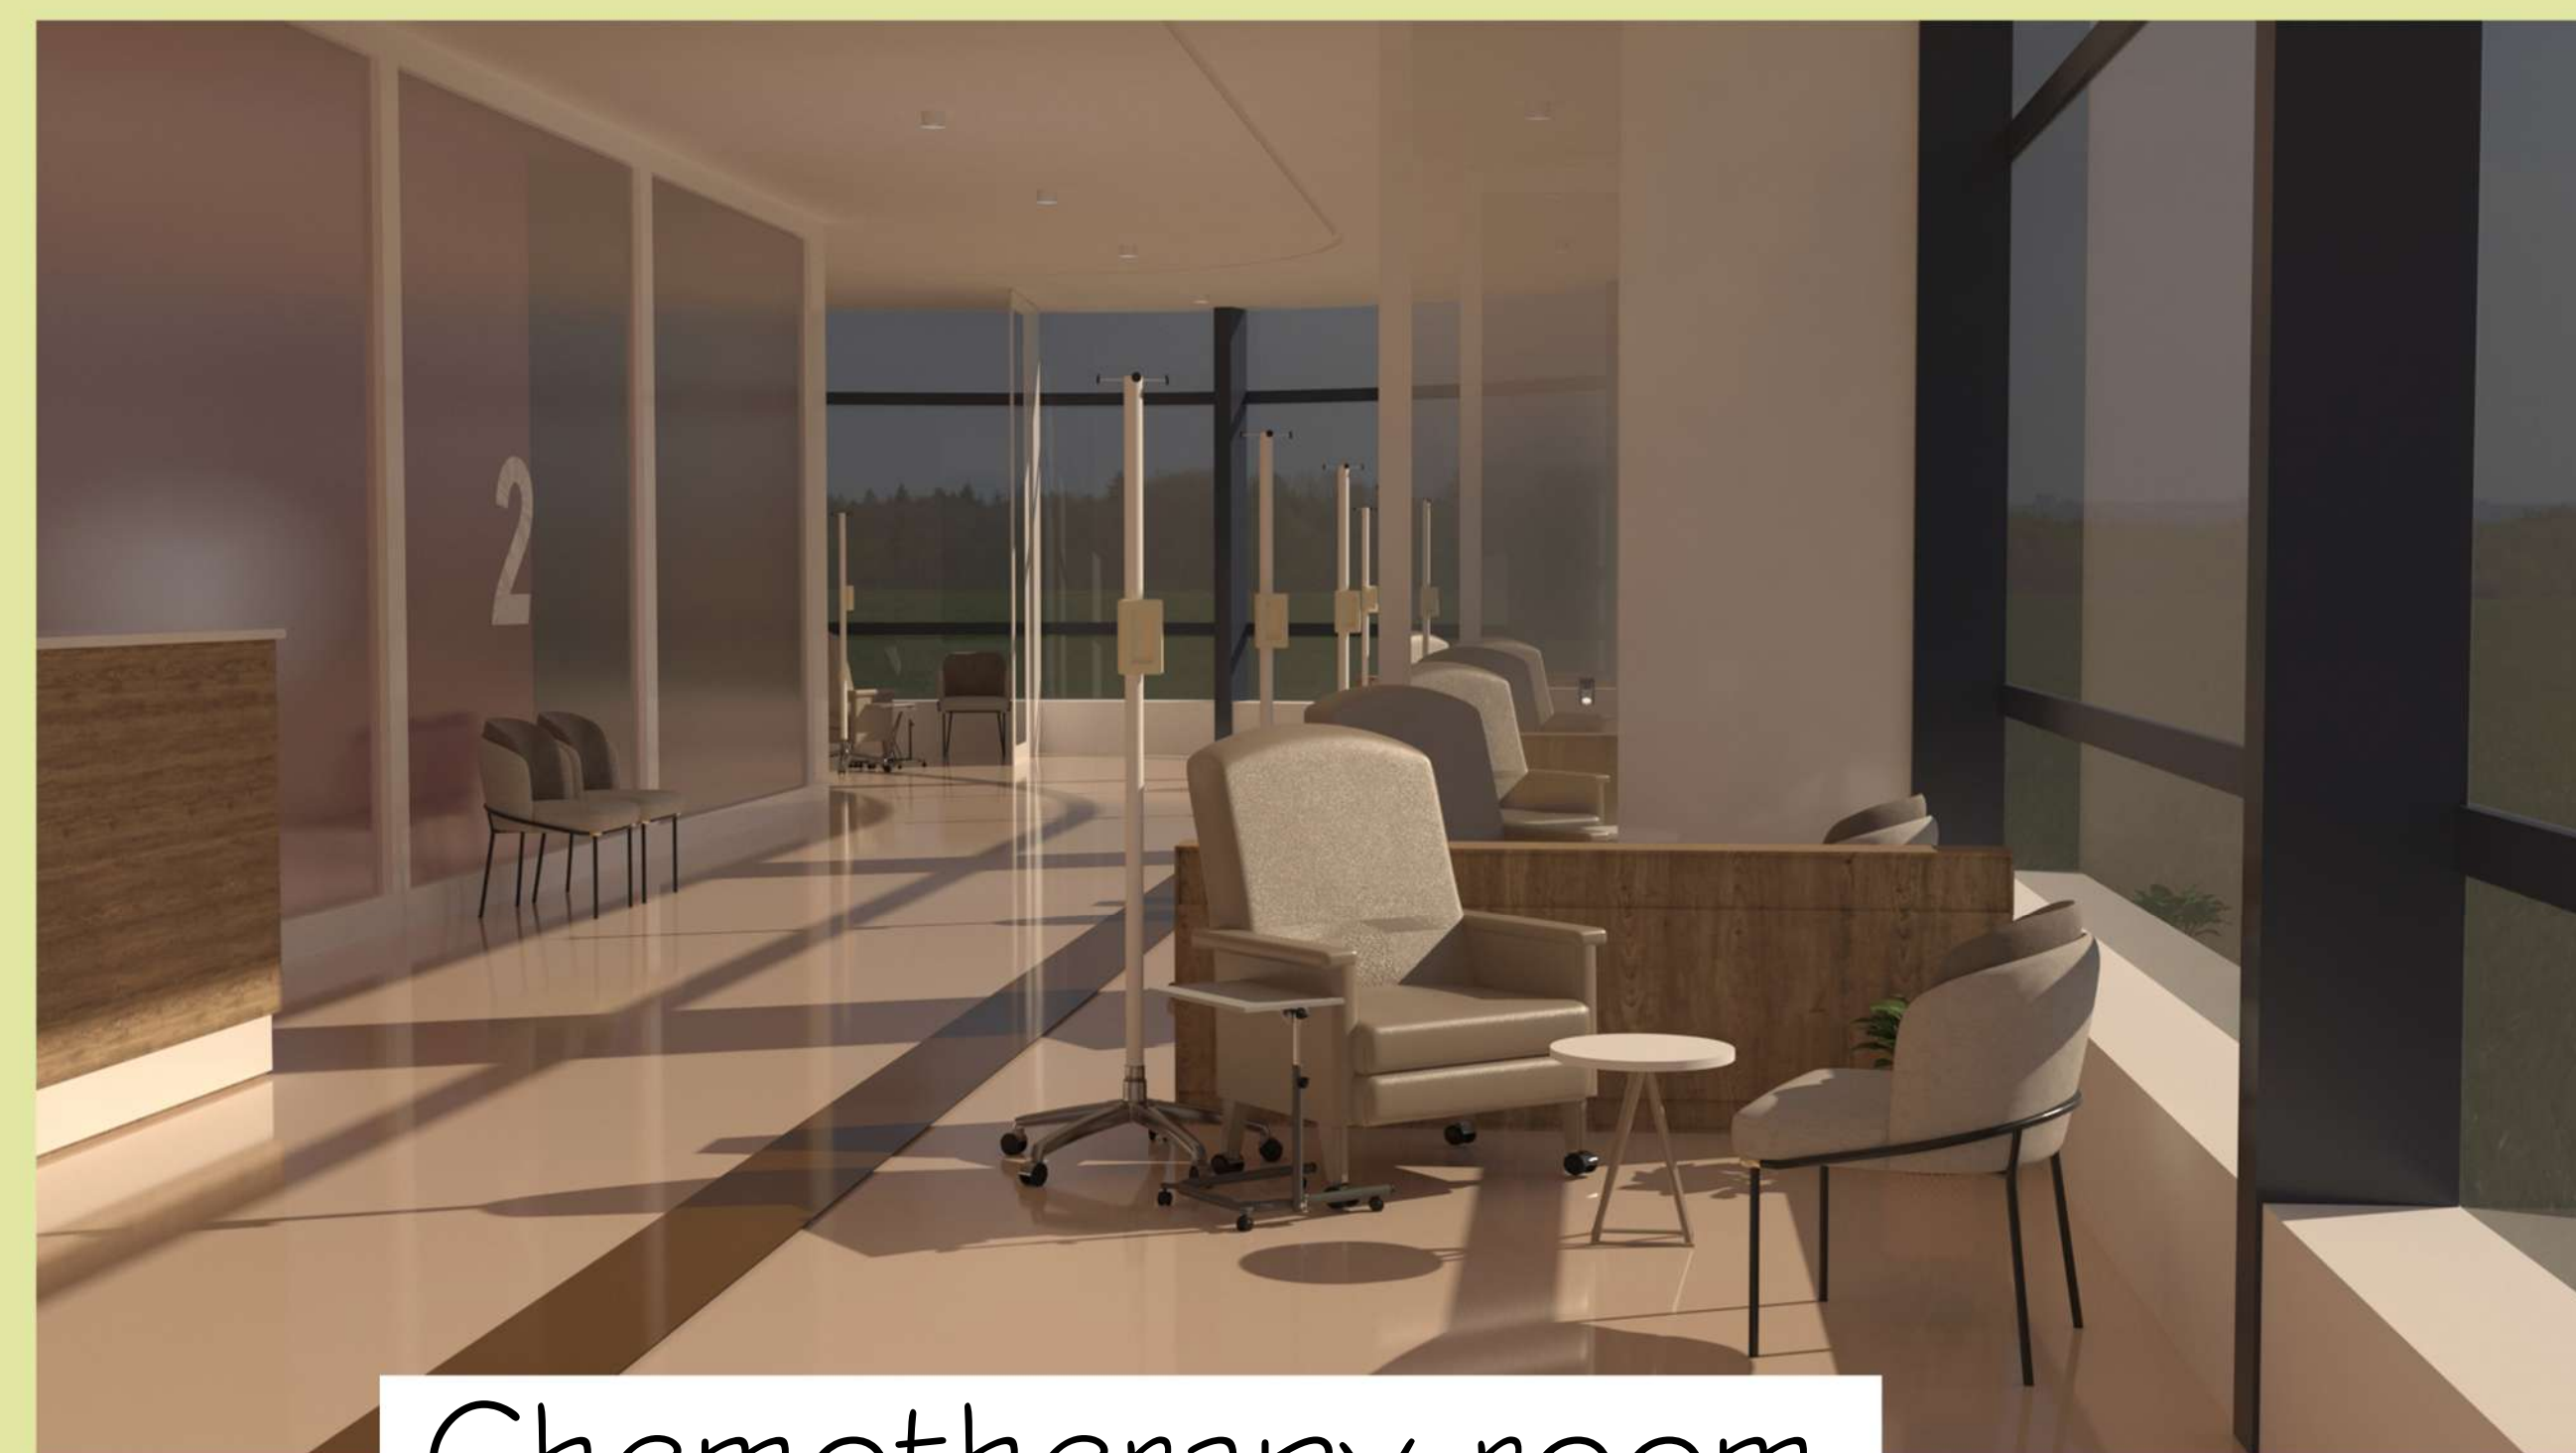

Chemotherapy room



INTERIOR SHOTS

PATIENT ROOM



E
X
T
E
R
I
O
R

