


VISUAL ARTS CENTER

ATHMAR NASRI

Design Concept





The idea of a building design project that expresses the idea of art and creativity in the center by designing a building in an artistic way and using a different architectural style so that it is distinct from the surrounding buildings.

Forming a relationship between art and nature from the inside and outside through the use of glass spaces and the design of the building's garden and outdoor exhibition.

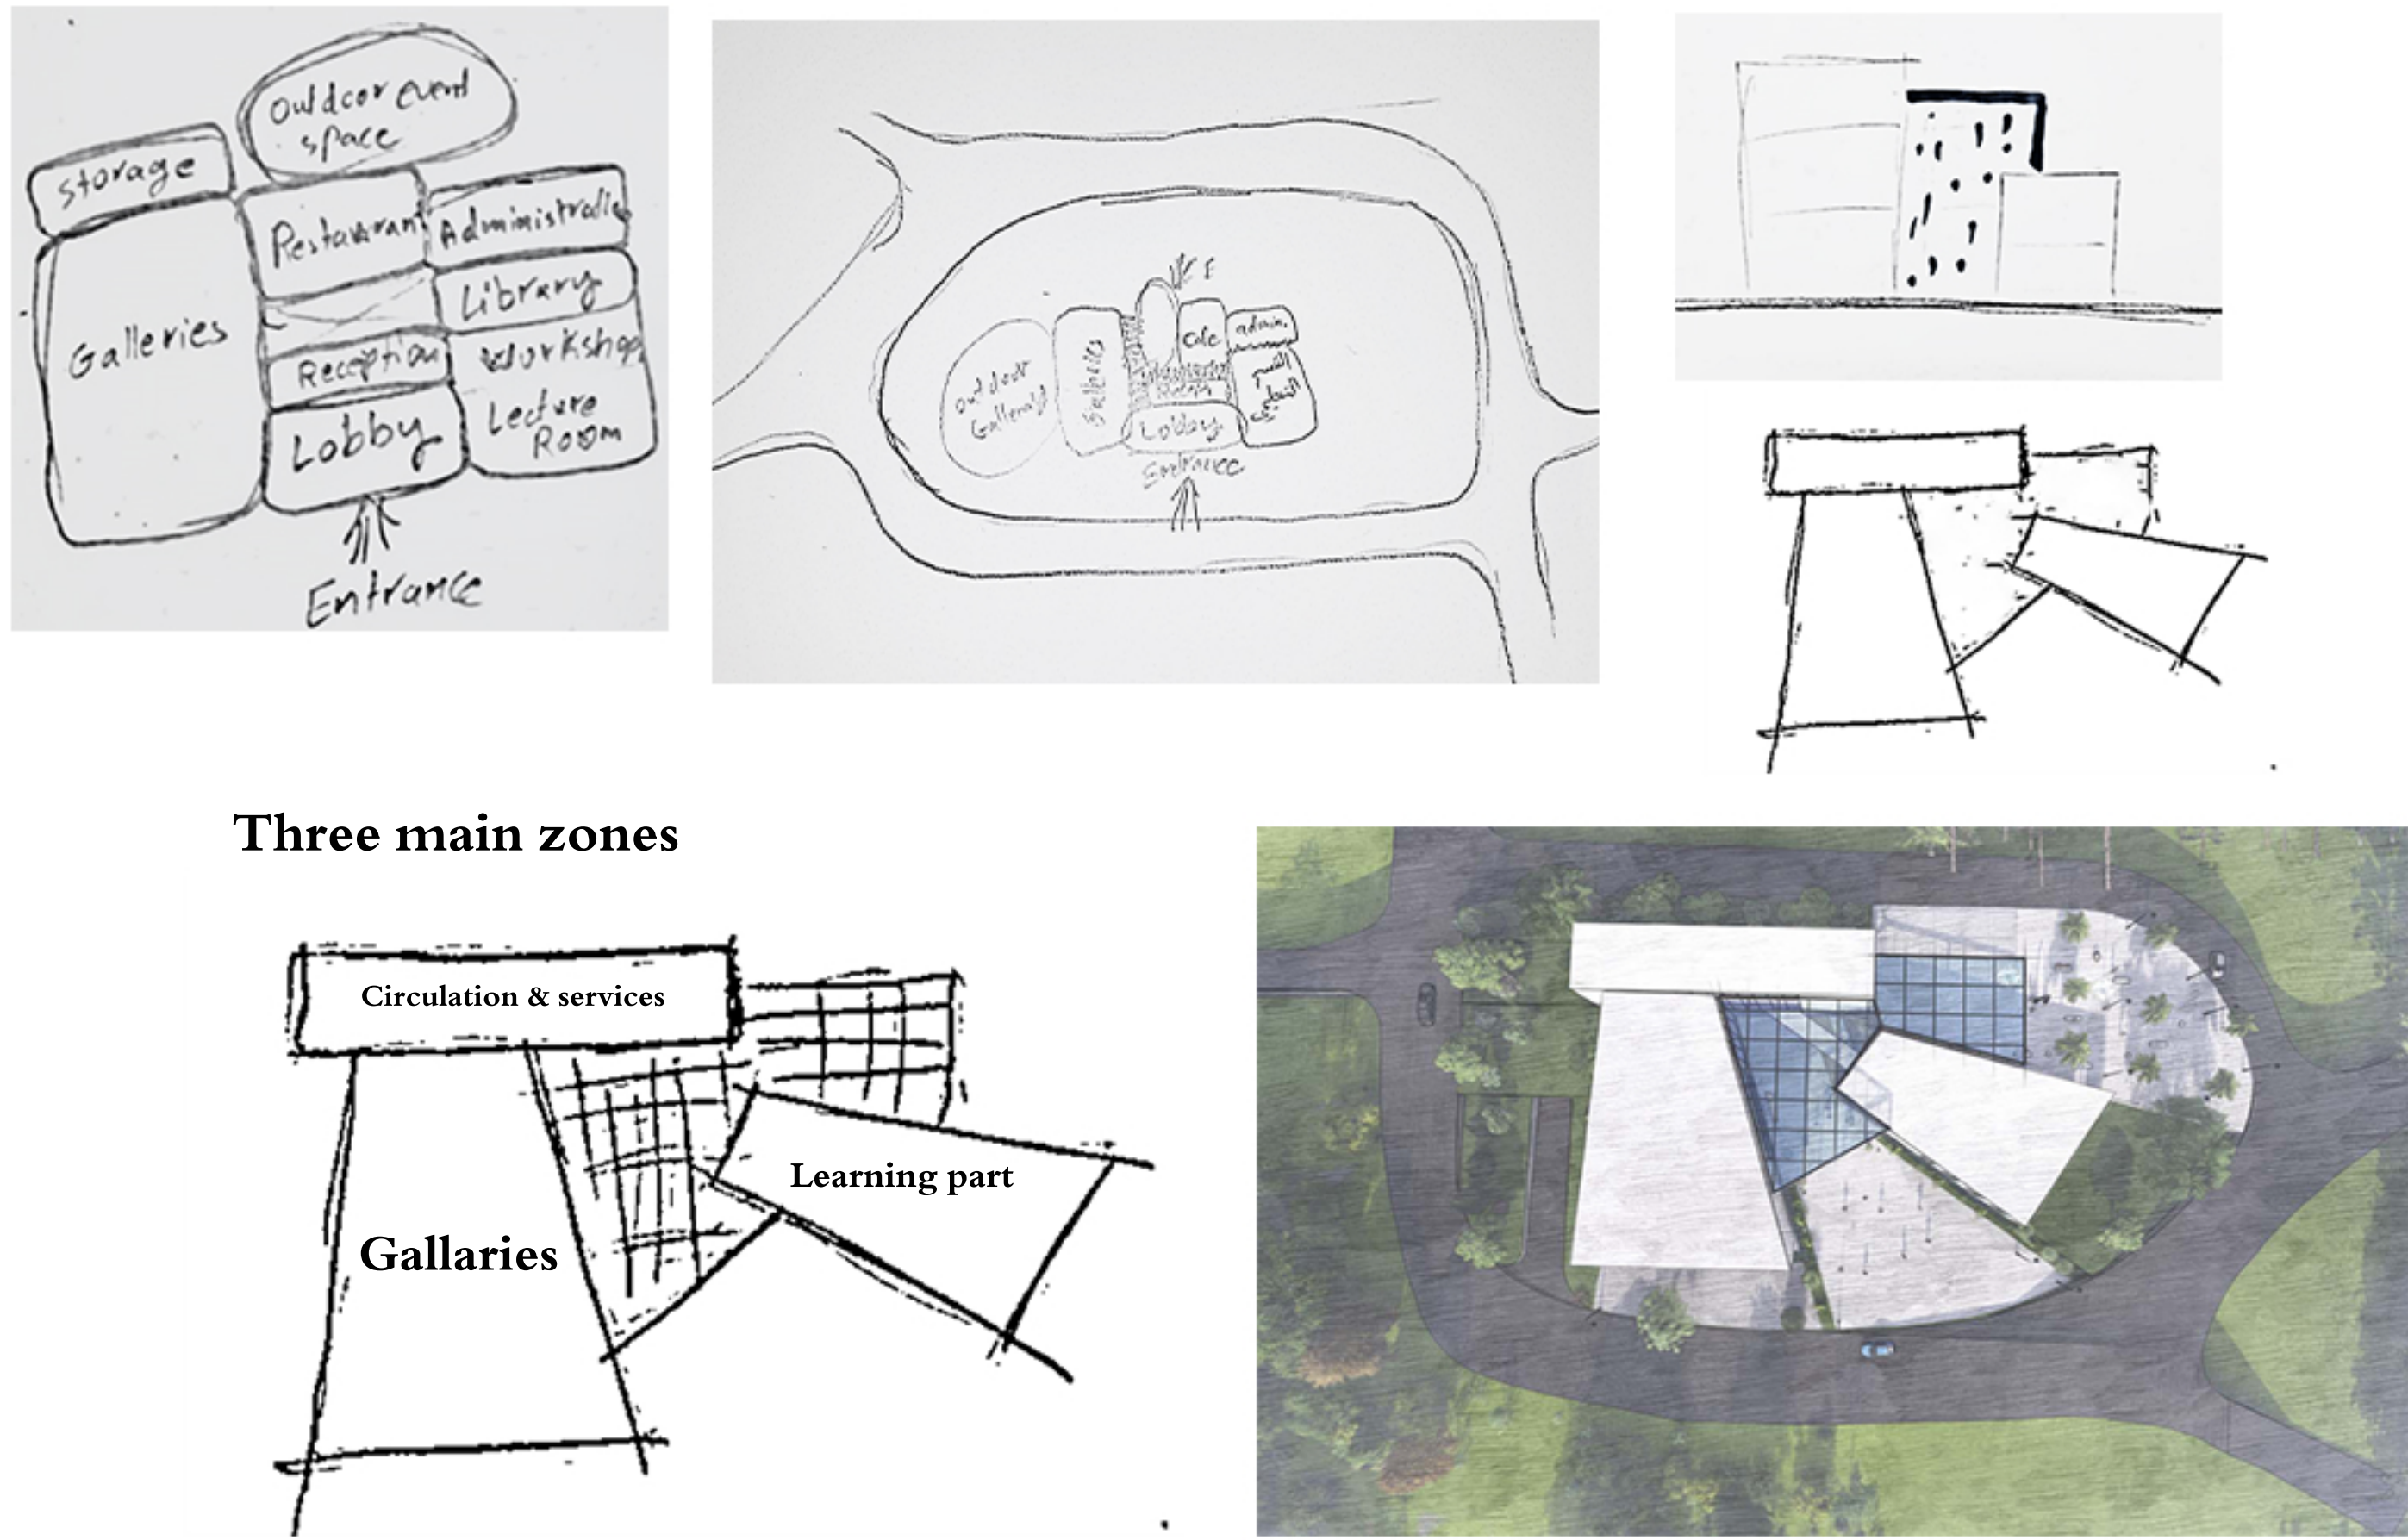

Site Analysis

The Project site in Nablus City

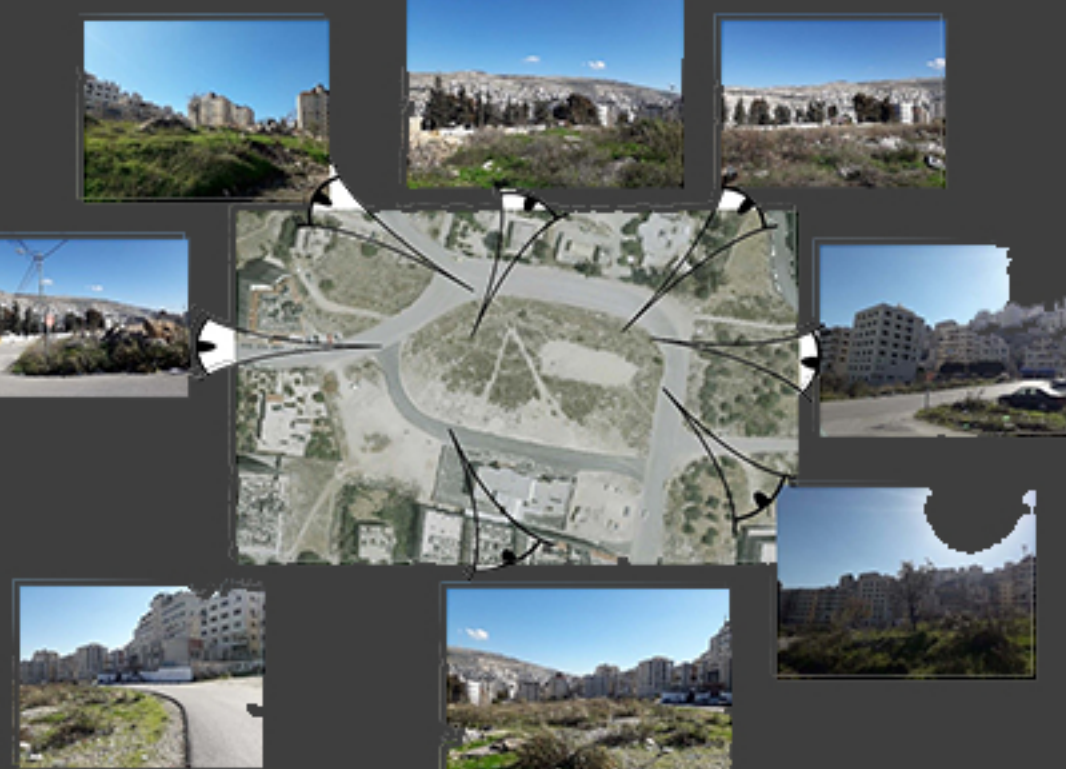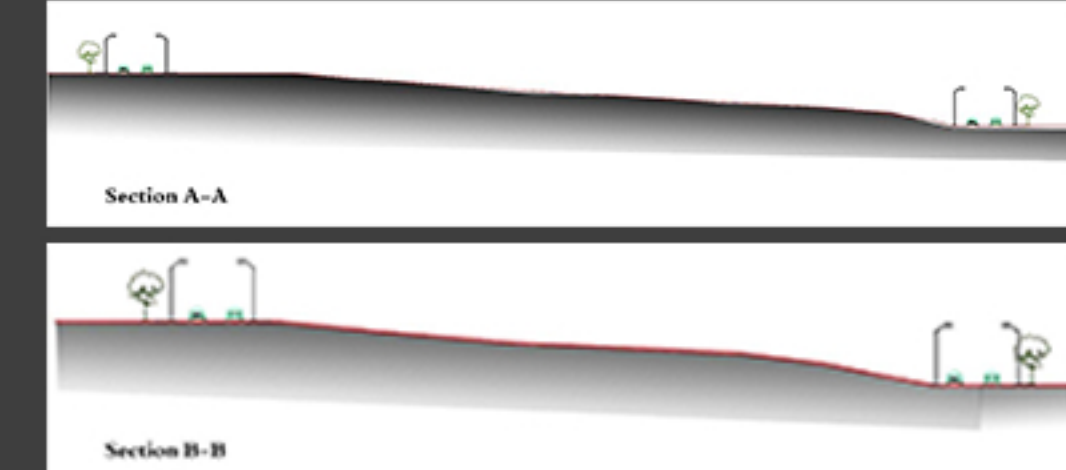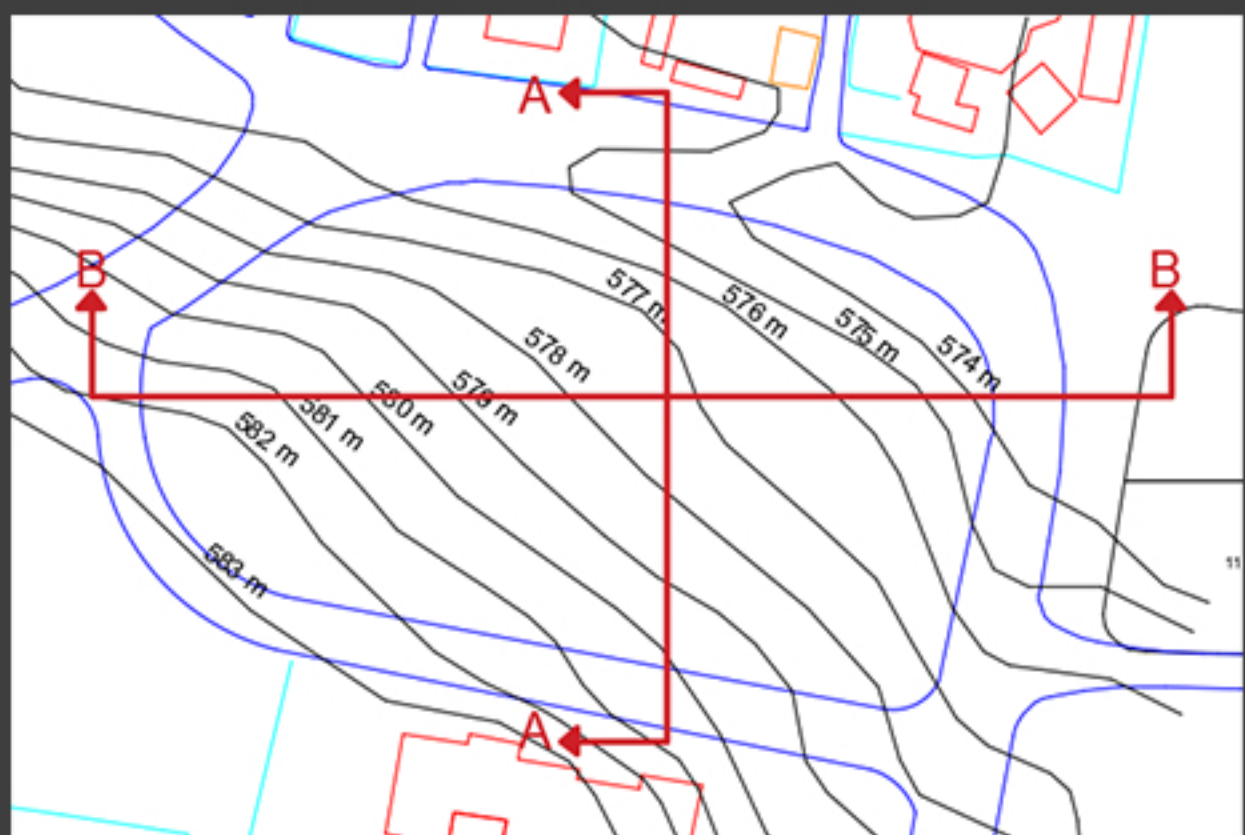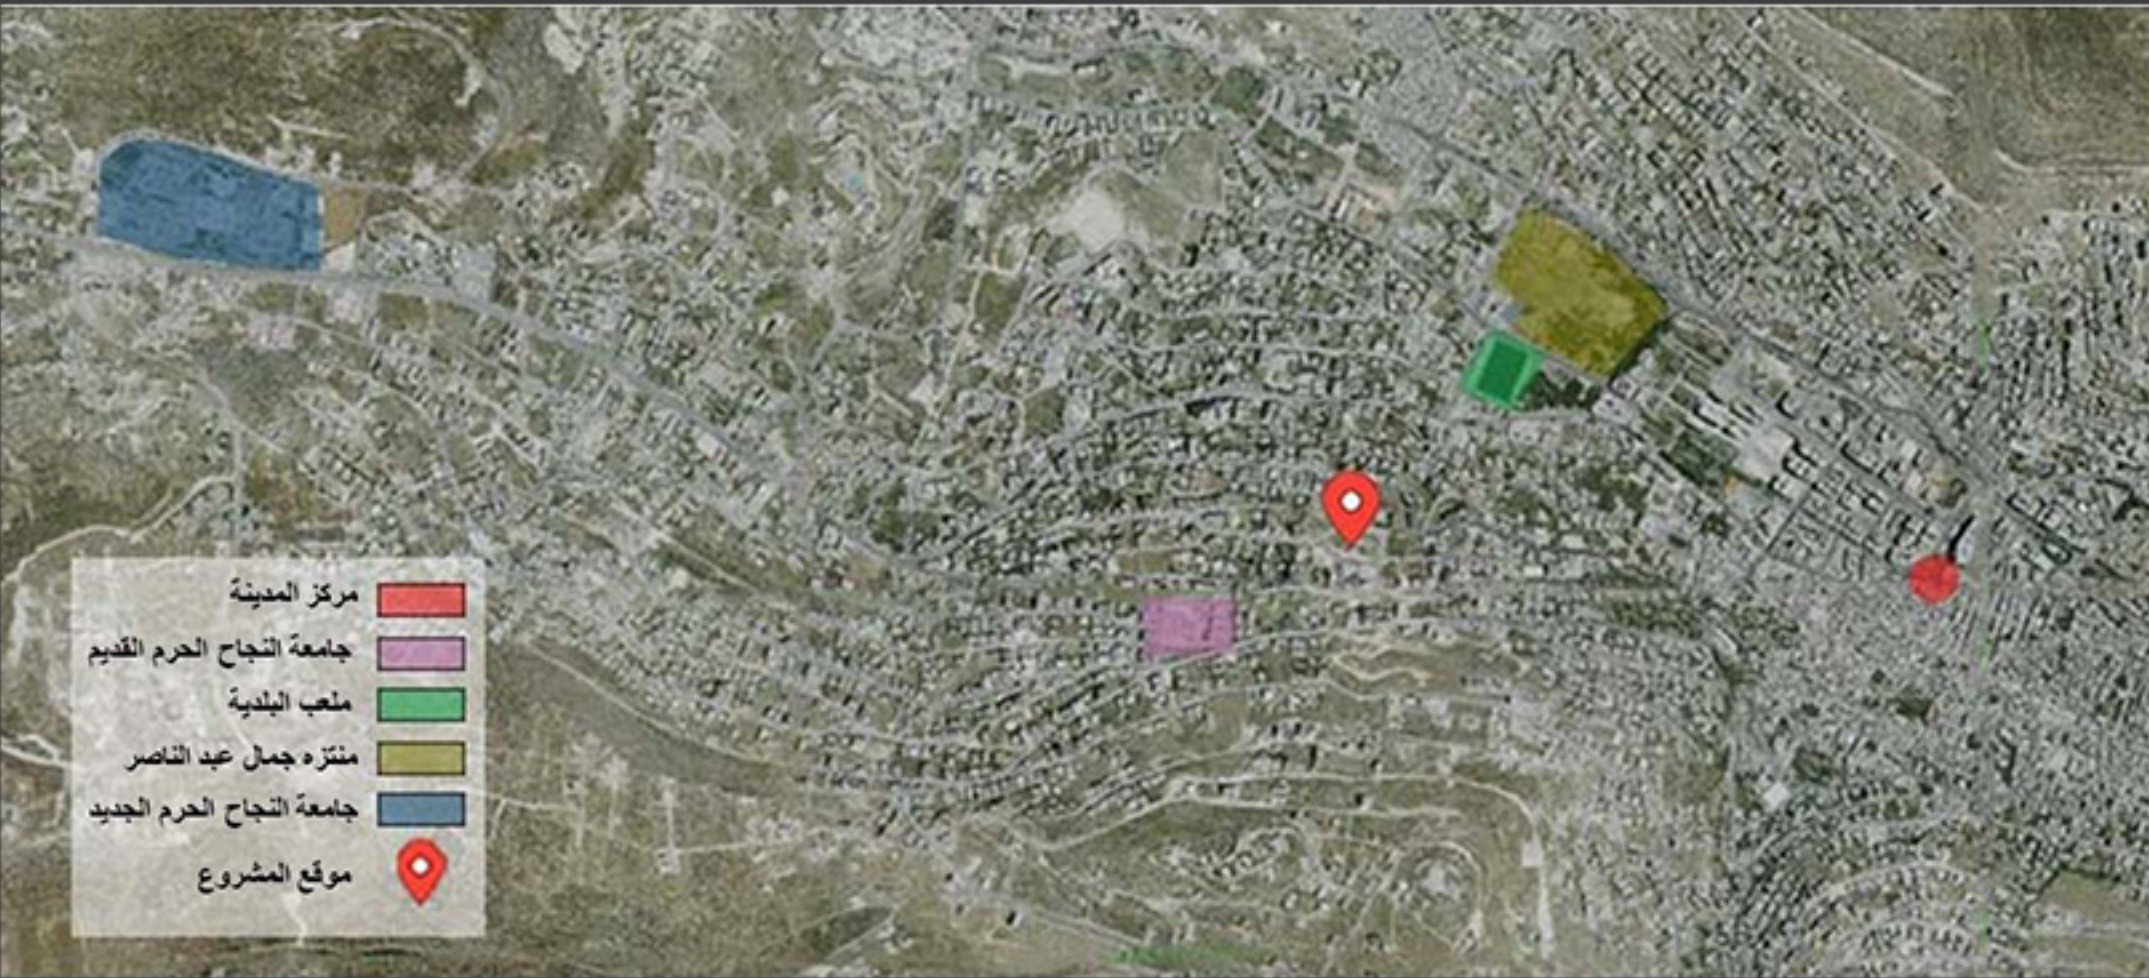

Interior Shots



Plans & Sections

