


# TAL AL-HAWA MOUNTAIN RESORT


DESIGNED BY AMAL RAWAJBE

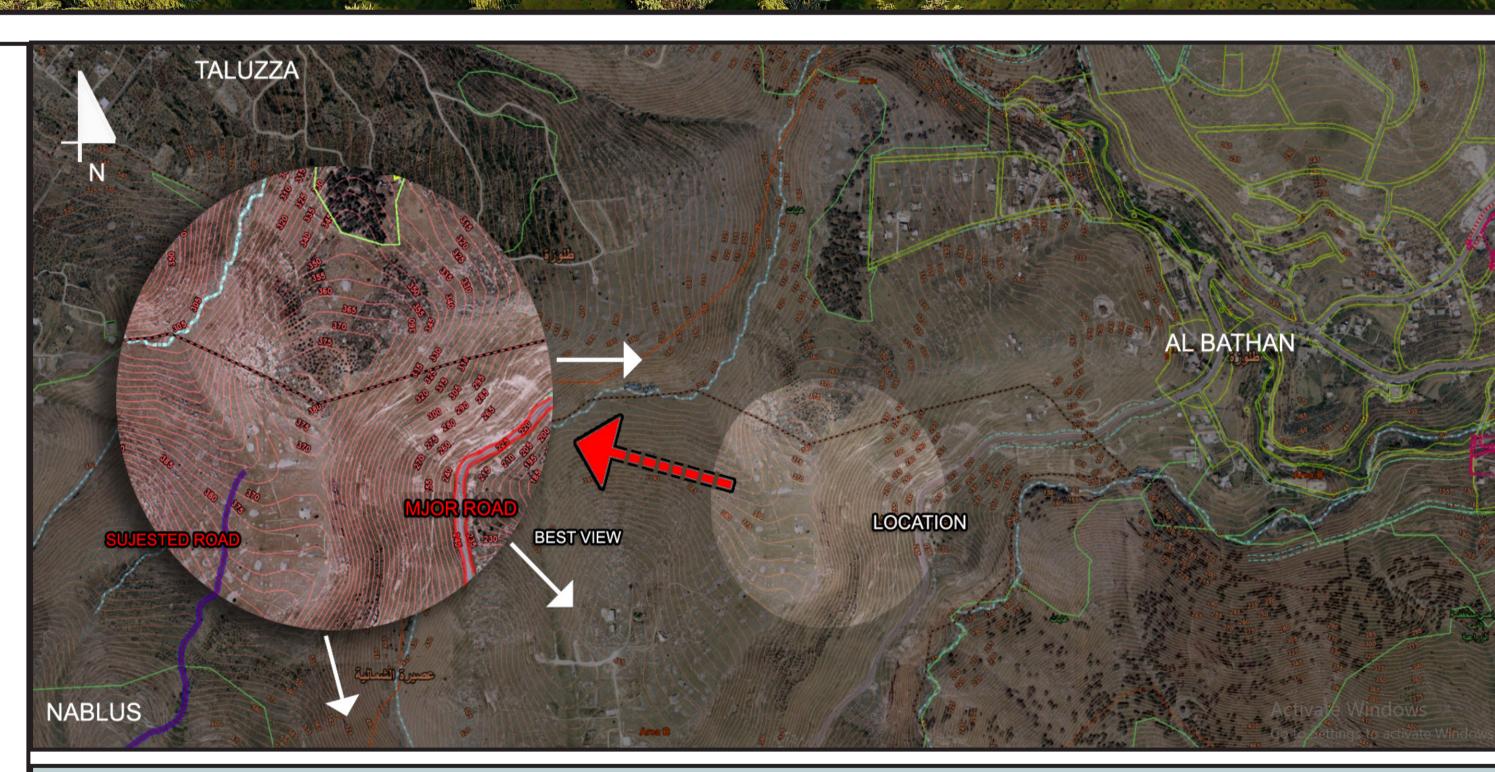


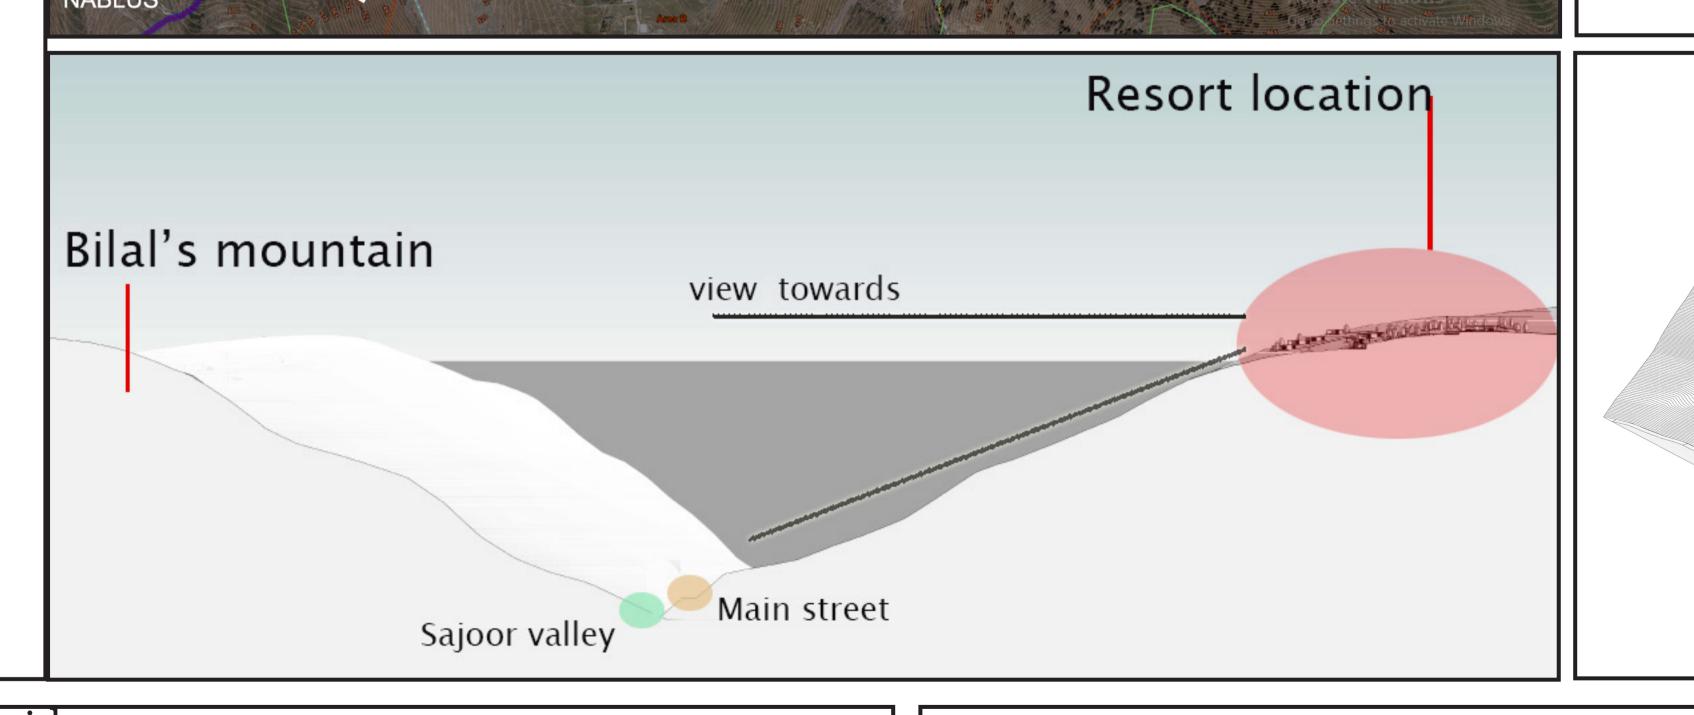


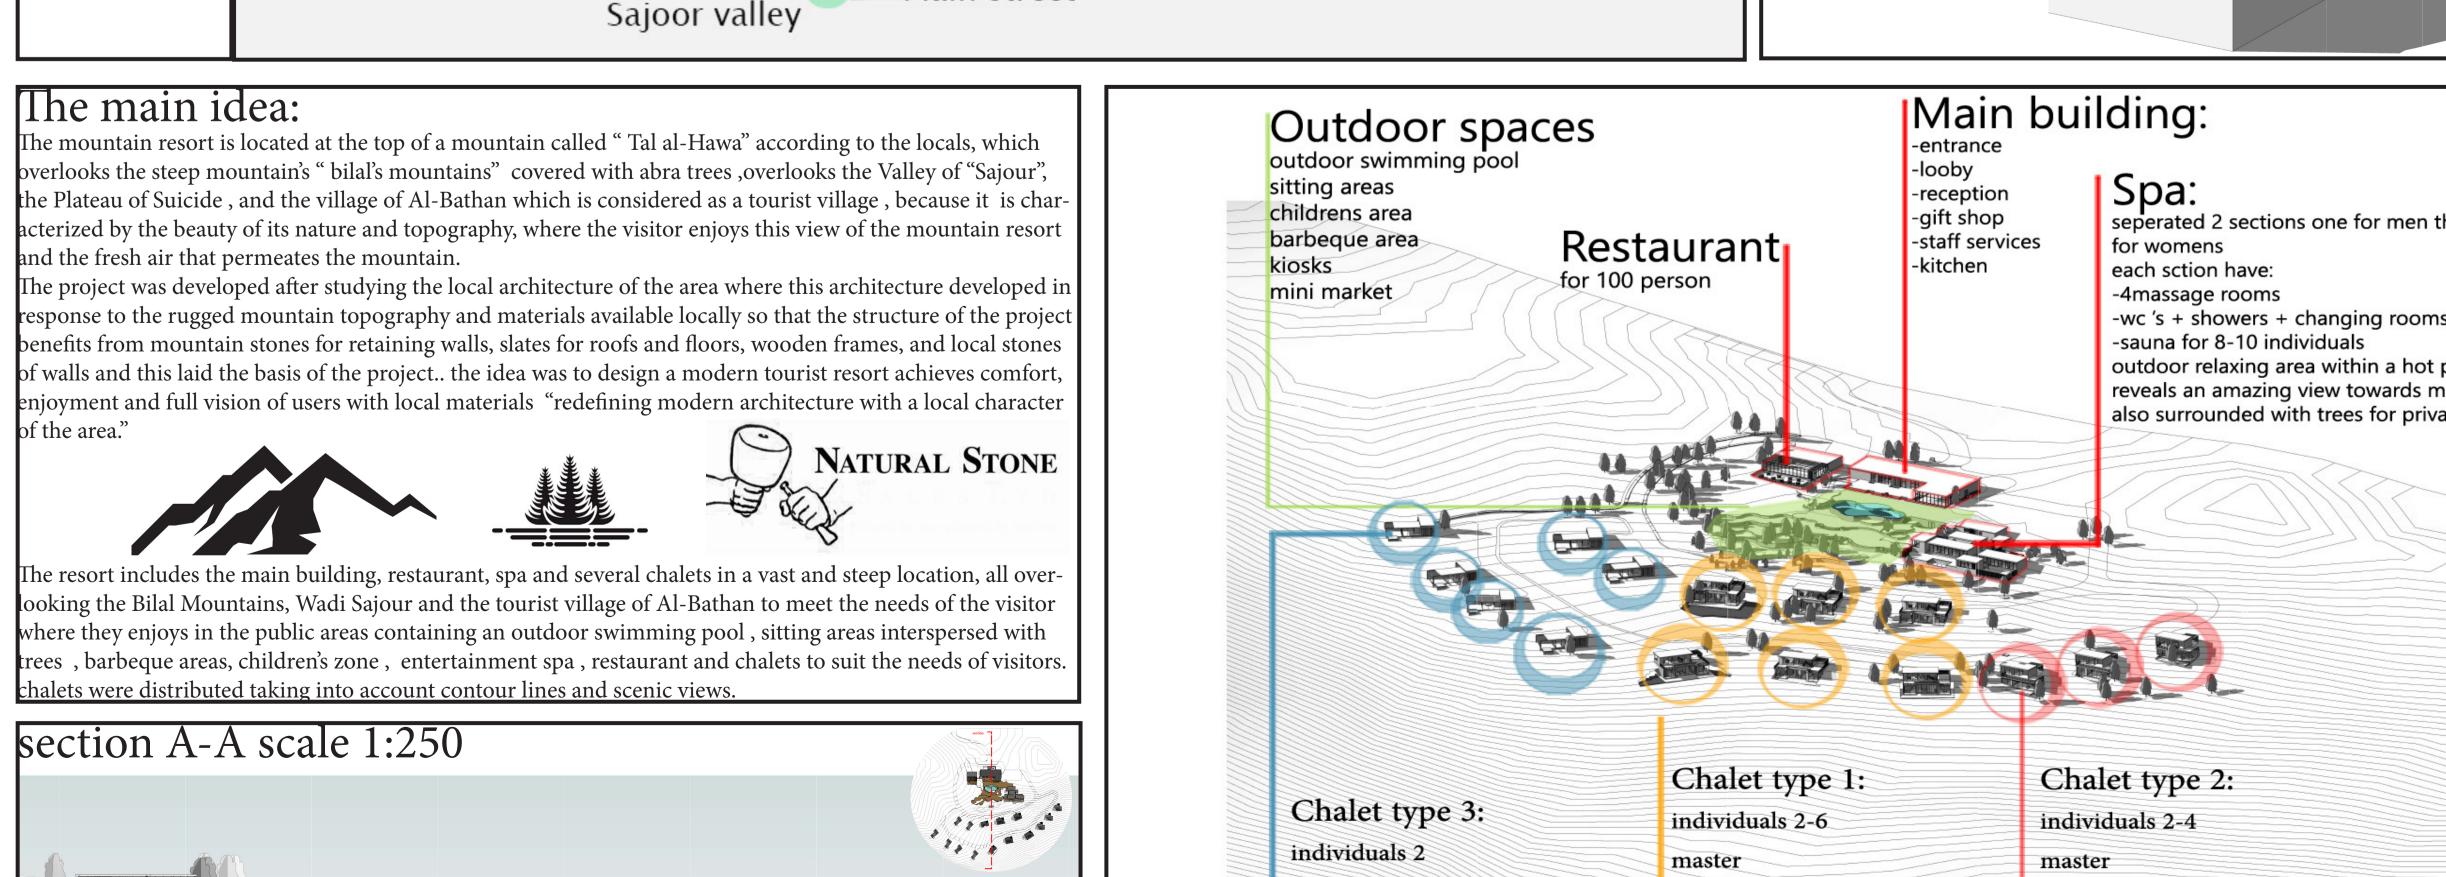



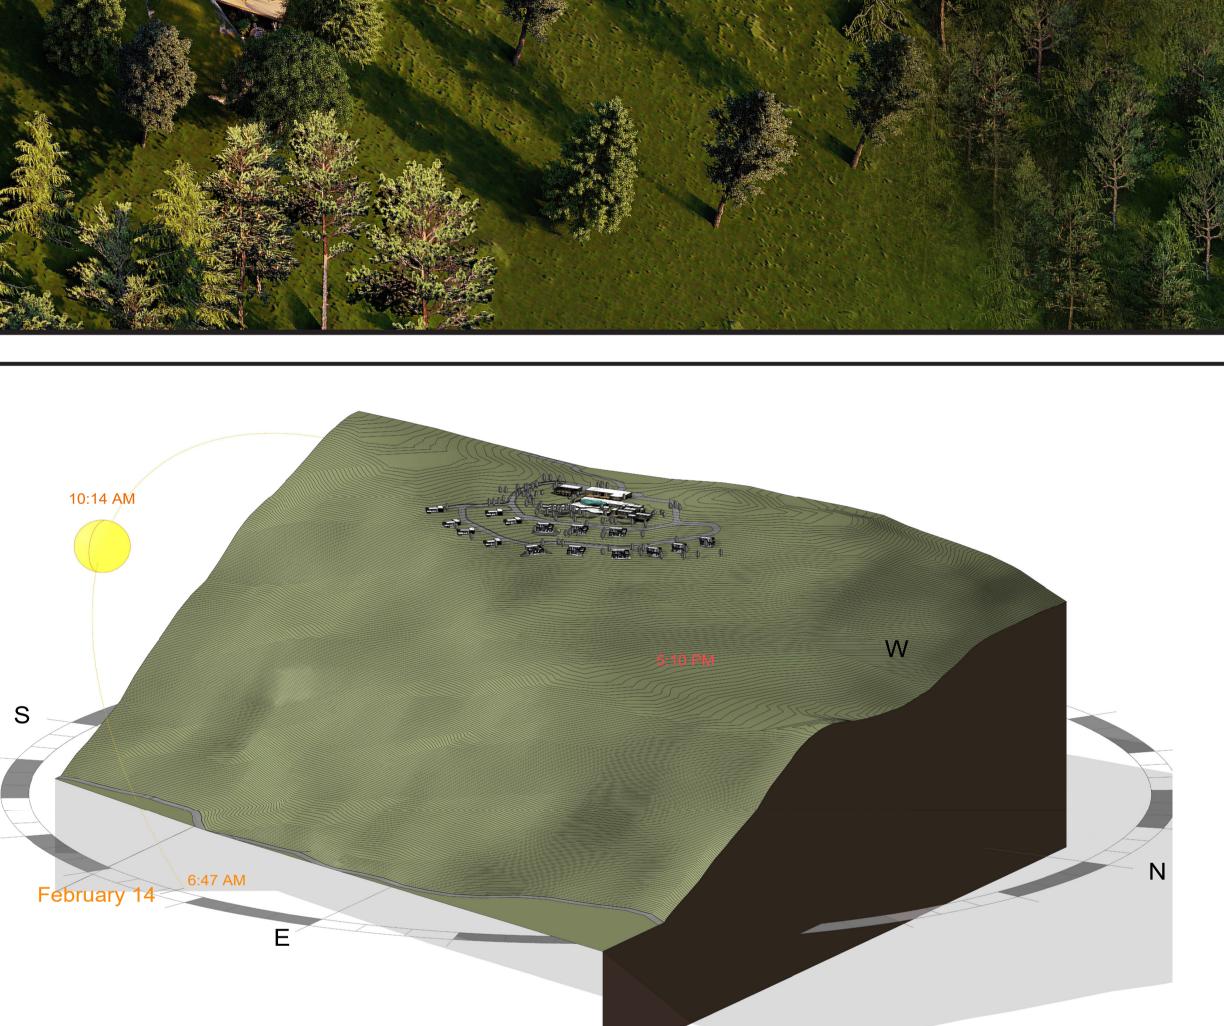

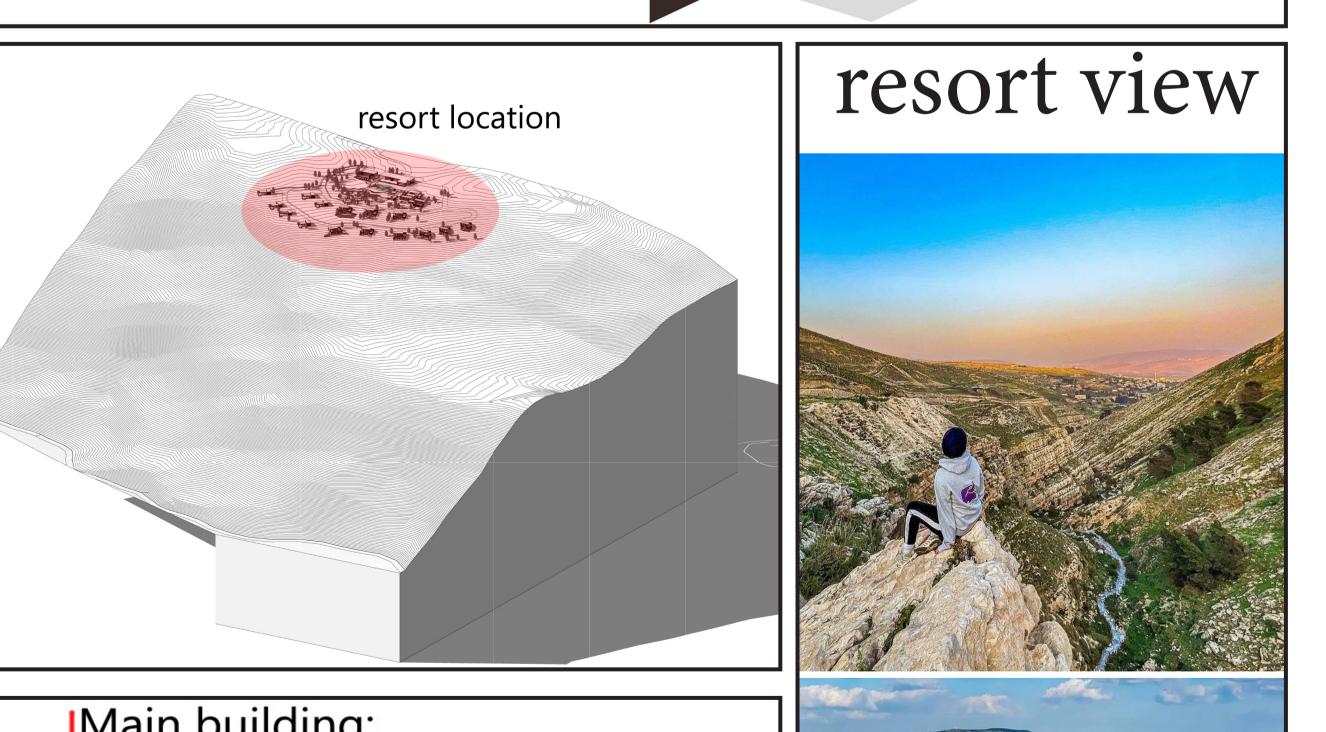

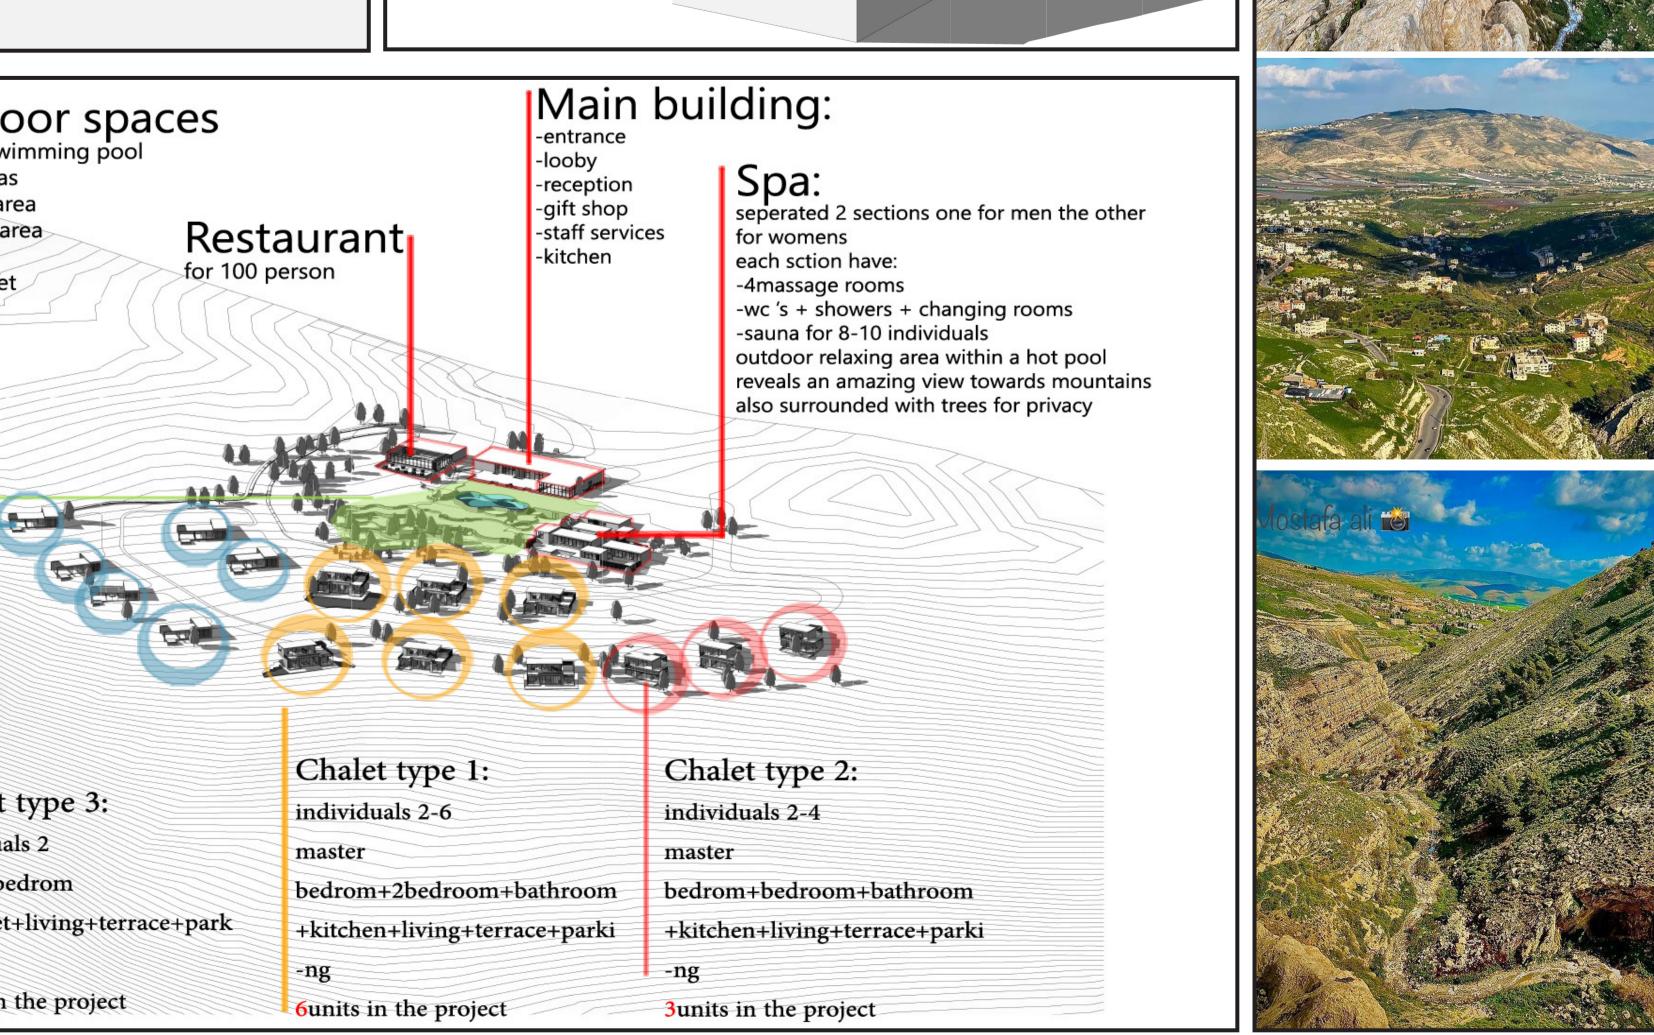

## MASTERPLAN

SCALE 1:600




### MAIN BUILDING


which contains reception, looby, staff, administration, kitchen, giftshop and we's, it represents the entrance for the resort which each visitor pass through.





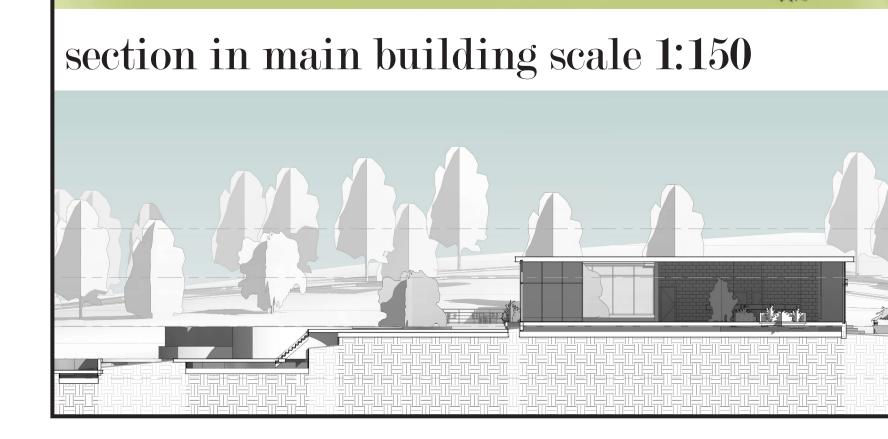



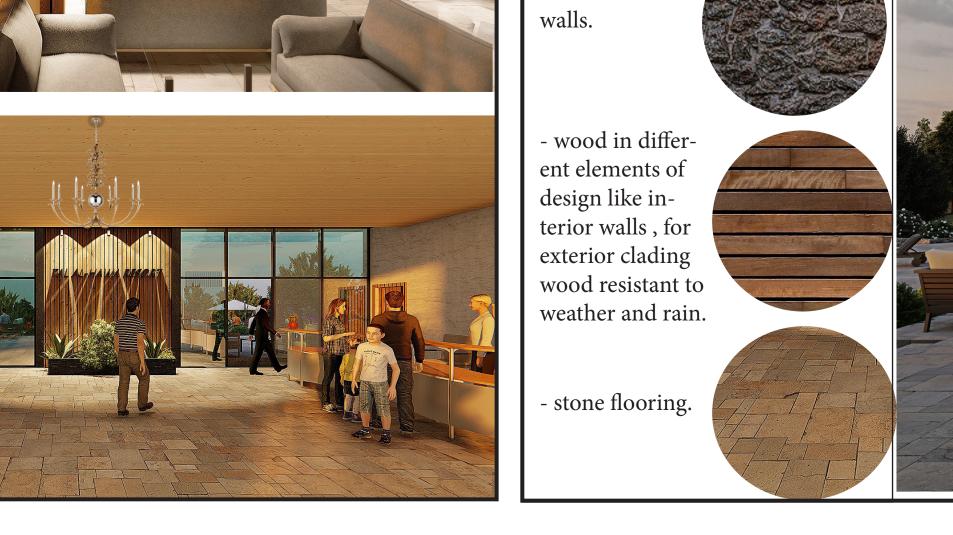








#### SPA CENTER

the spa center consists of two sections one for mens the other for womens, each one contains 4 | the resort contains 3 types of chalets which were designed to massage rooms, sauna for 8-10 people, 4 showers with changening and lockers, relaxing out- suits the needs of visitors and taking in consideration contour door areas and a hot outdoor pool with an amazing view.






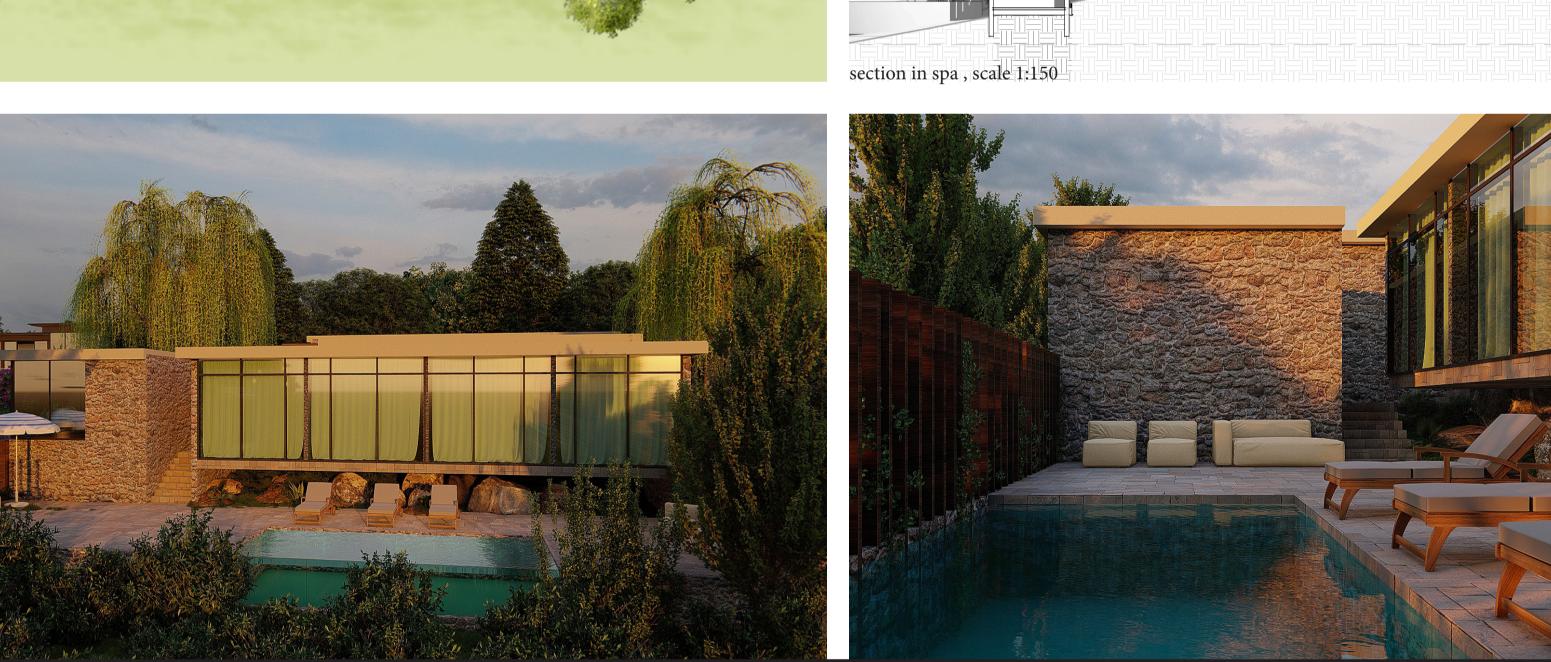


### CHALET DESIGN

lines and view.



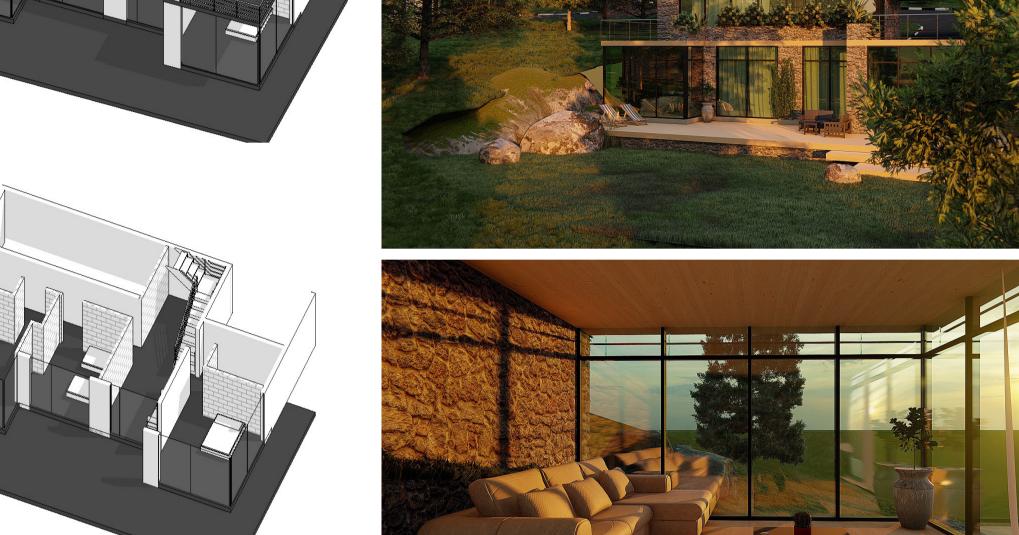



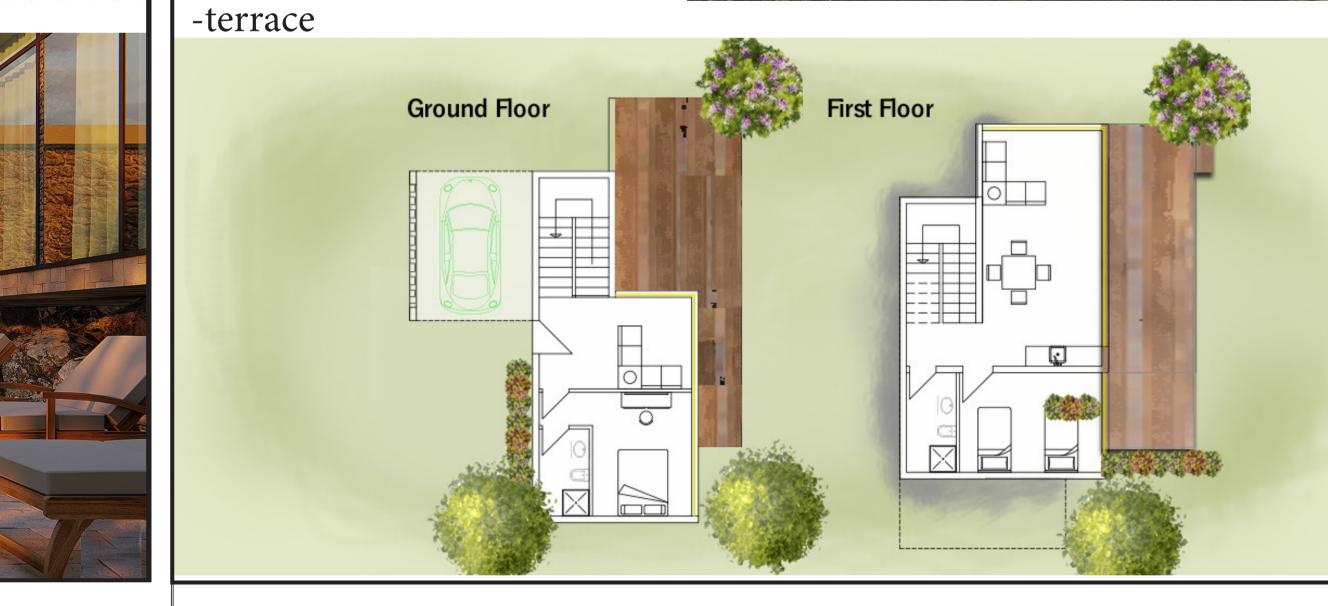



restaurant for 80-100 persons with indoor and outdoor siiting.

